


2023-05-05 15:19:40 vfr:ag9
c:\users\vfraga\documents\p_w_working\jms55432\p2707D_SML.LC_220491.dgn

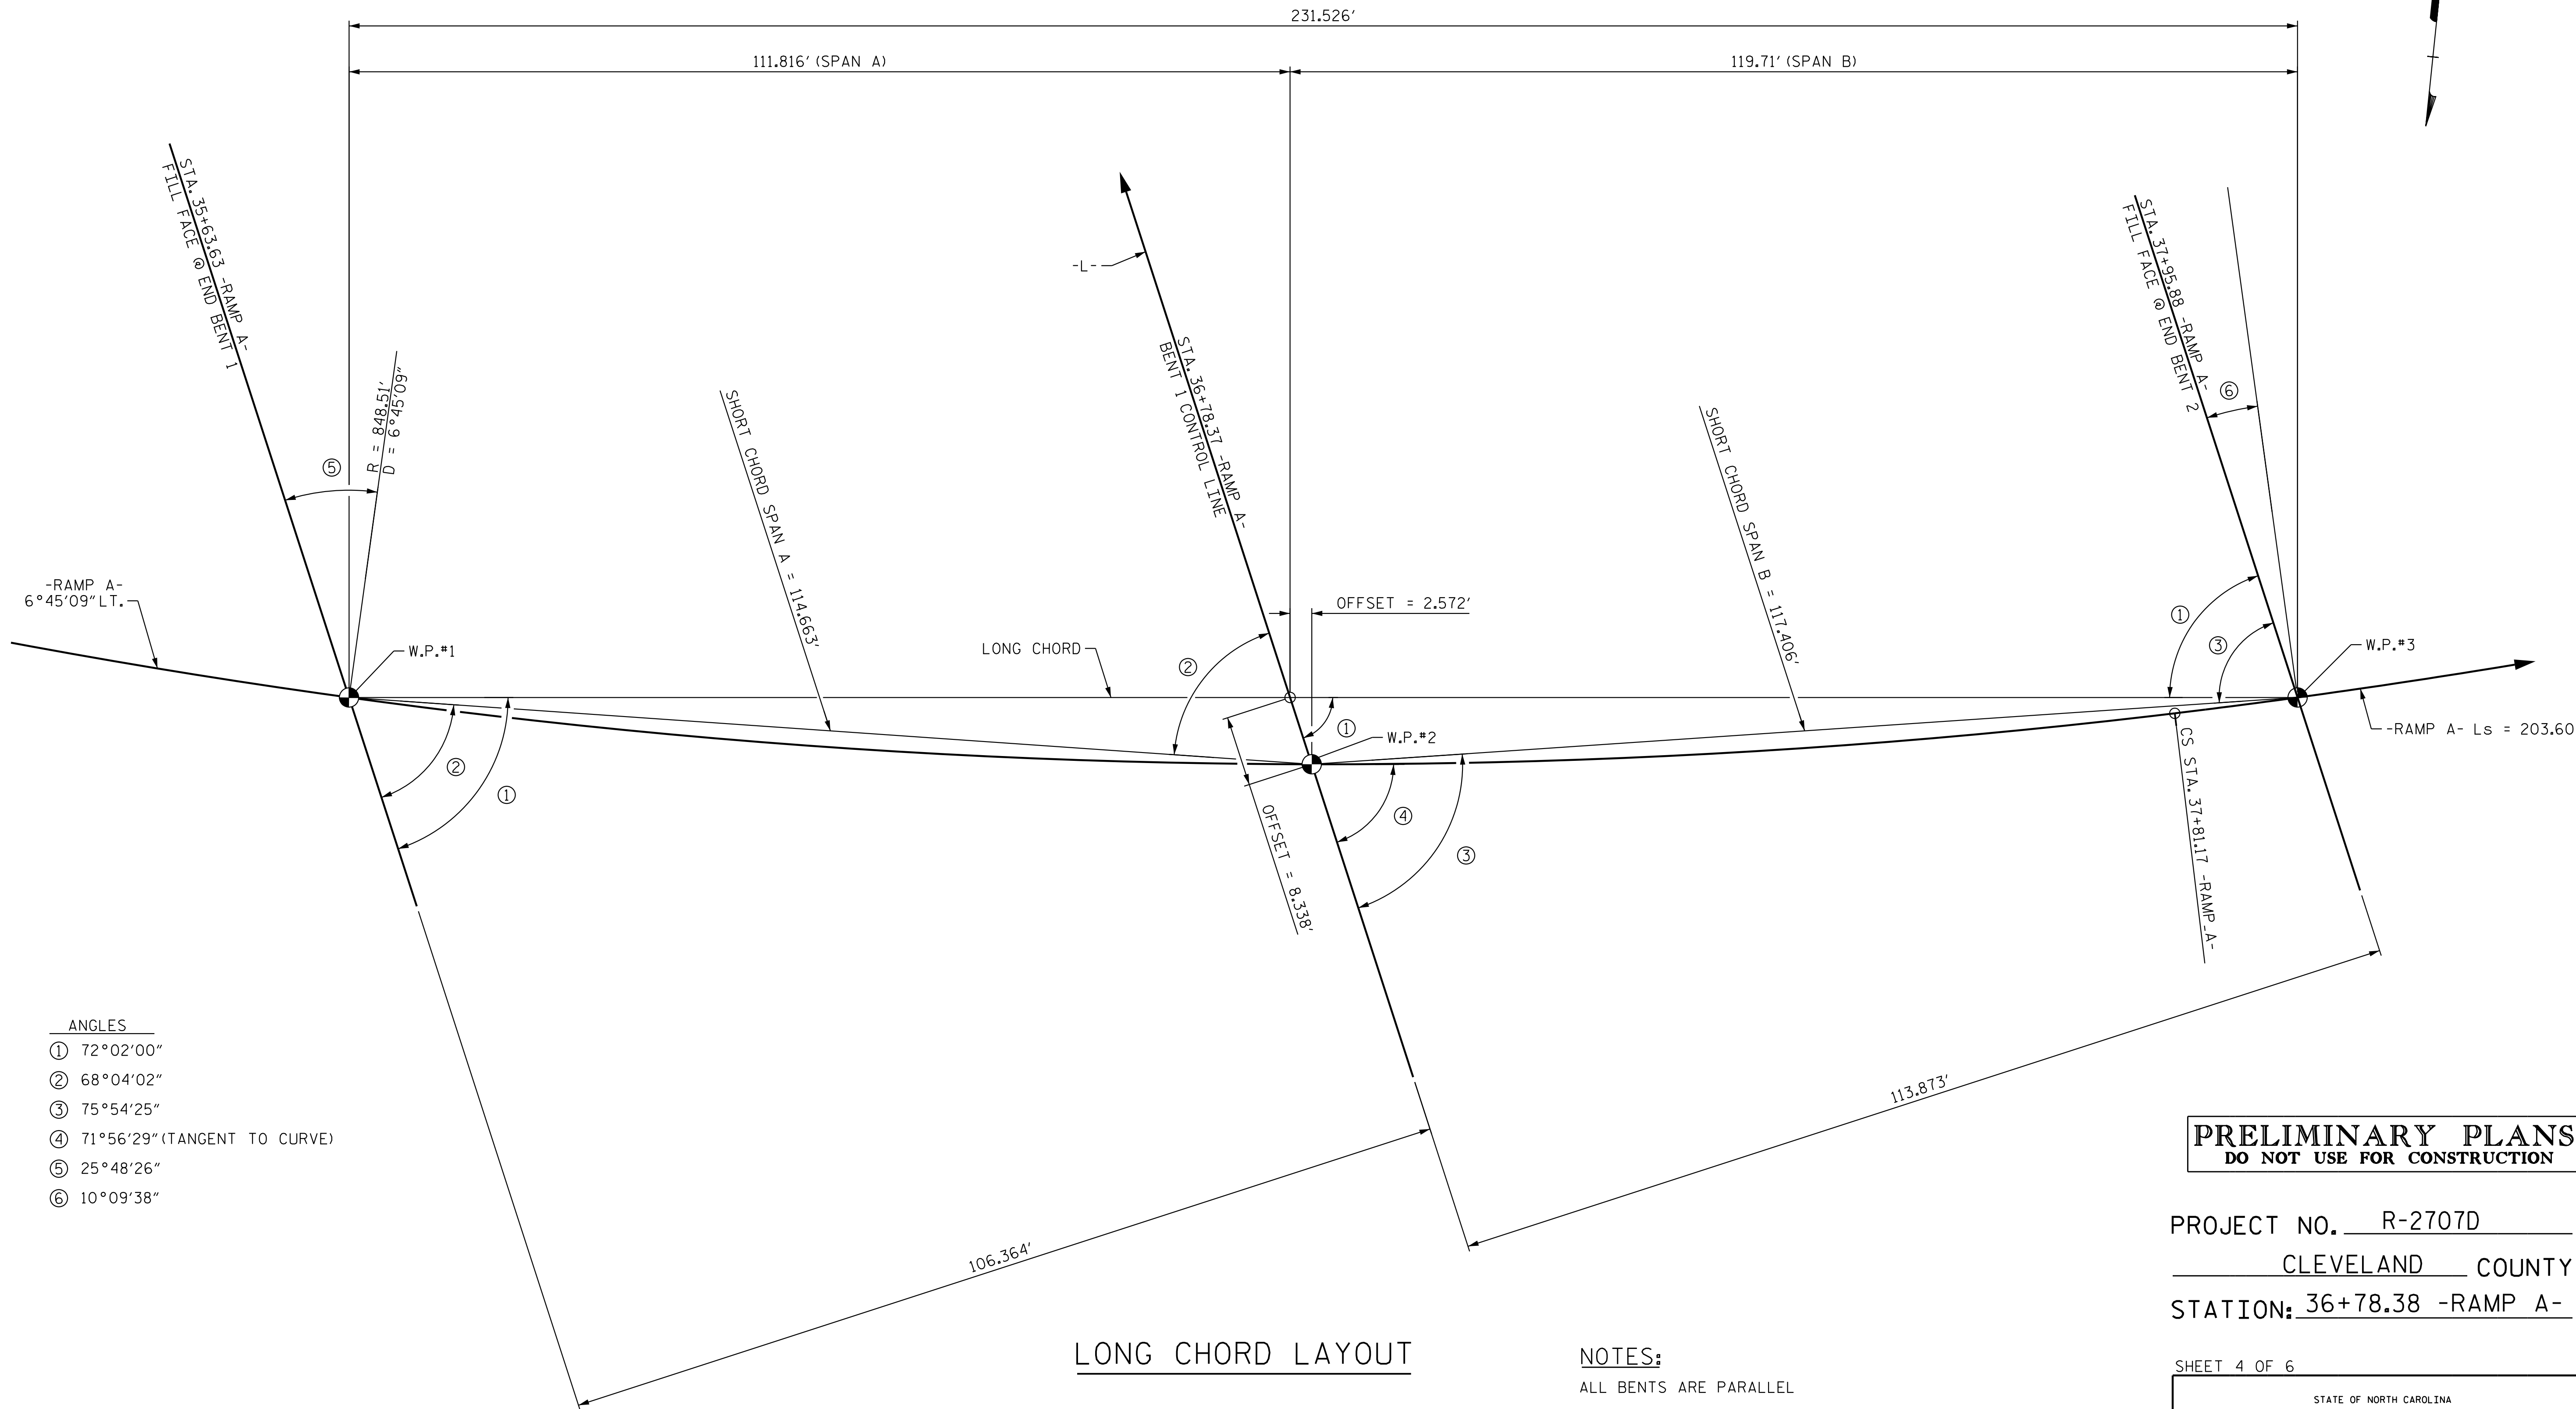

- ANGLES**
- ① 72°02'00"
 - ② 68°04'02"
 - ③ 75°54'25"
 - ④ 71°56'29" (TANGENT TO CURVE)
 - ⑤ 25°48'26"
 - ⑥ 10°09'38"

LONG CHORD LAYOUT

NOTES:
 ALL BRIDGES ARE PARALLEL
 EDGE OF DECK AND APPROACH SLABS SET
 PARALLEL/CONCENTRIC TO -RAMP A-


PRELIMINARY PLANS
 DO NOT USE FOR CONSTRUCTION

PROJECT NO. R-2707D
CLEVELAND COUNTY
 STATION: 36+78.38 -RAMP A-

SHEET 4 OF 6

STATE OF NORTH CAROLINA
 DEPARTMENT OF TRANSPORTATION
 RALEIGH

GENERAL DRAWING
 FOR BRIDGE OVER US 74 BYPASS
 ON US 74 RAMP/LOOP
 BETWEEN SR 2168 (ANTHONY FARM RD.)
 AND US 74

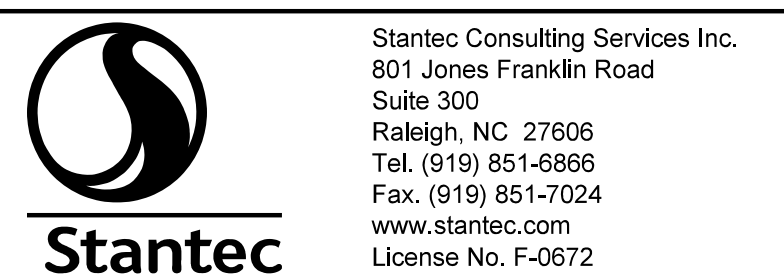

Stantec Consulting Services Inc.
 801 Jones Franklin Road
 Suite 300
 Raleigh, NC 27606
 Tel. (919) 851-6866
 Fax. (919) 851-7024
 www.stantec.com
 License No. F-0672

DRAWN BY : V. E. FRAGA DATE : 12/20/22
 CHECKED BY : K. A. WOYAHN DATE : 02/02/23
 DESIGN ENGINEER OF RECORD: V. E. FRAGA DATE : 05/09/23



DocuSigned by:
Victor E. Fraga
 DOCUMENT NOT CONSIDERED
 FINAL UNLESS ALL
 SIGNATURES COMPLETED

REVISIONS						SHEET NO.
NO.	BY:	DATE:	NO.	BY:	DATE:	S4-04
1			3			TOTAL SHEETS
2			4			43