



2023-05-05 15:20:06 vfraga  
c:\users\vfraga\documents\p\_w\_working\ms55432\p2707D\_SML.AC.220491.dgn

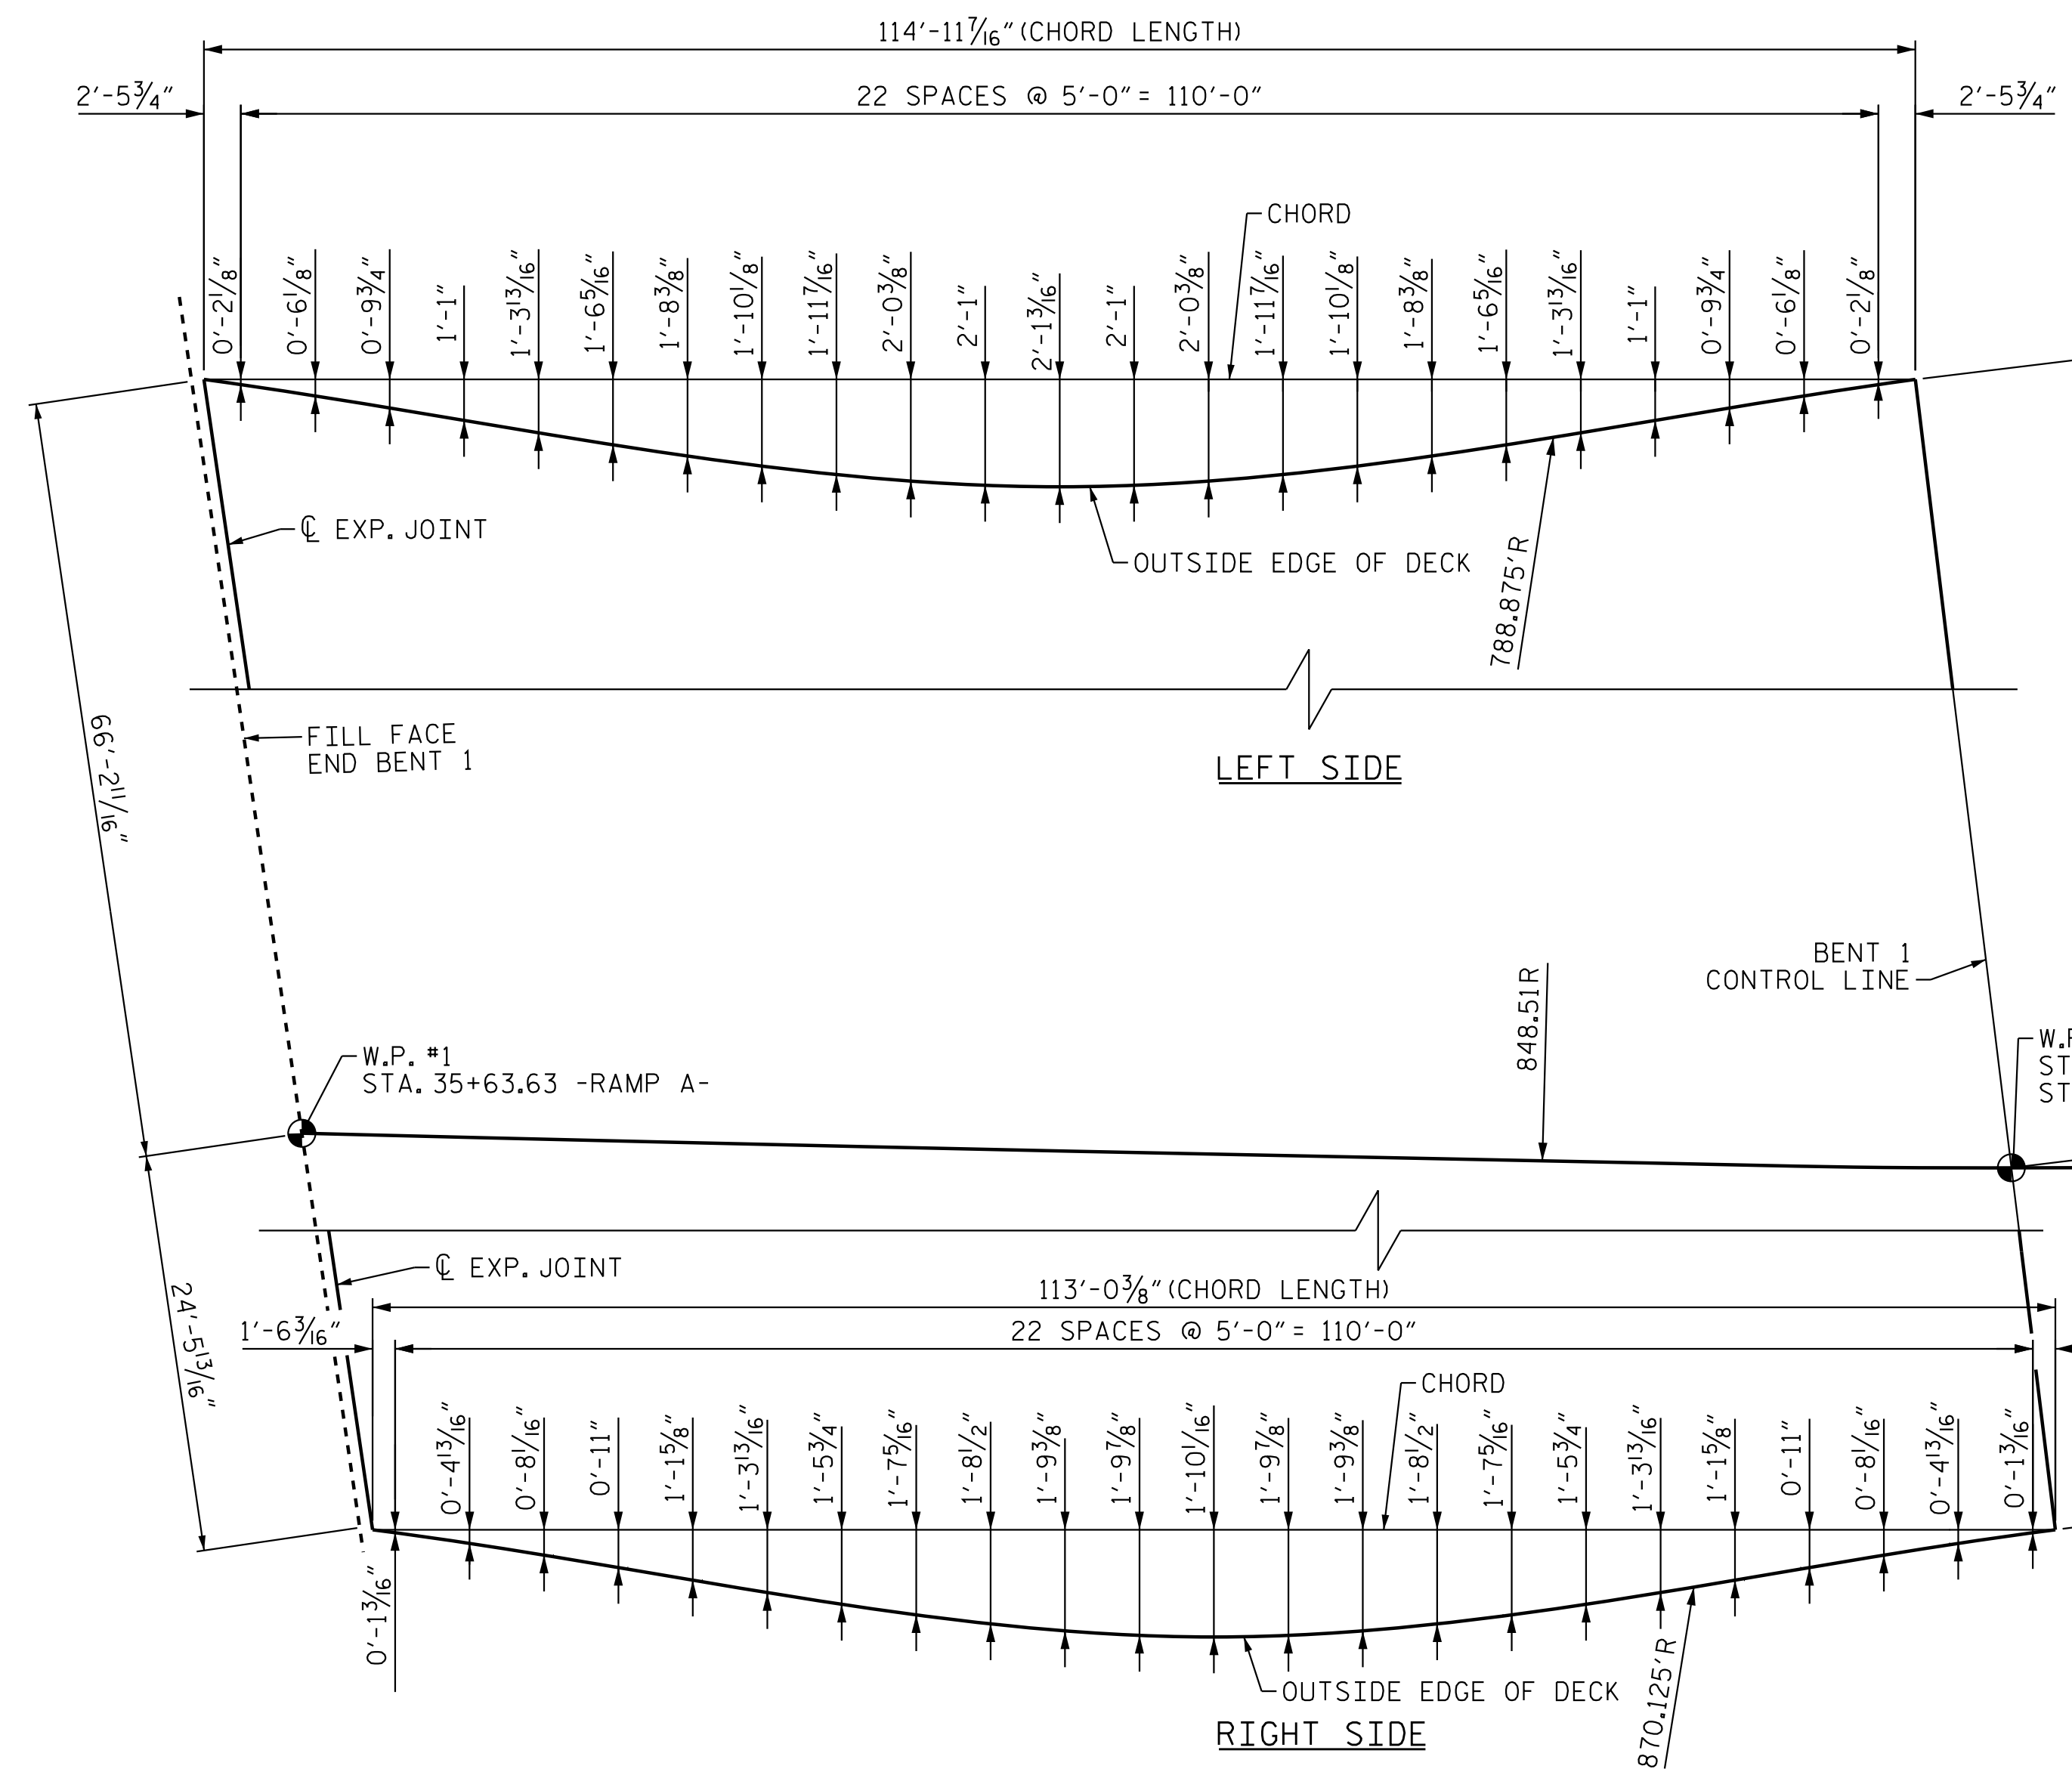


ARC OFFSETS- SPAN A

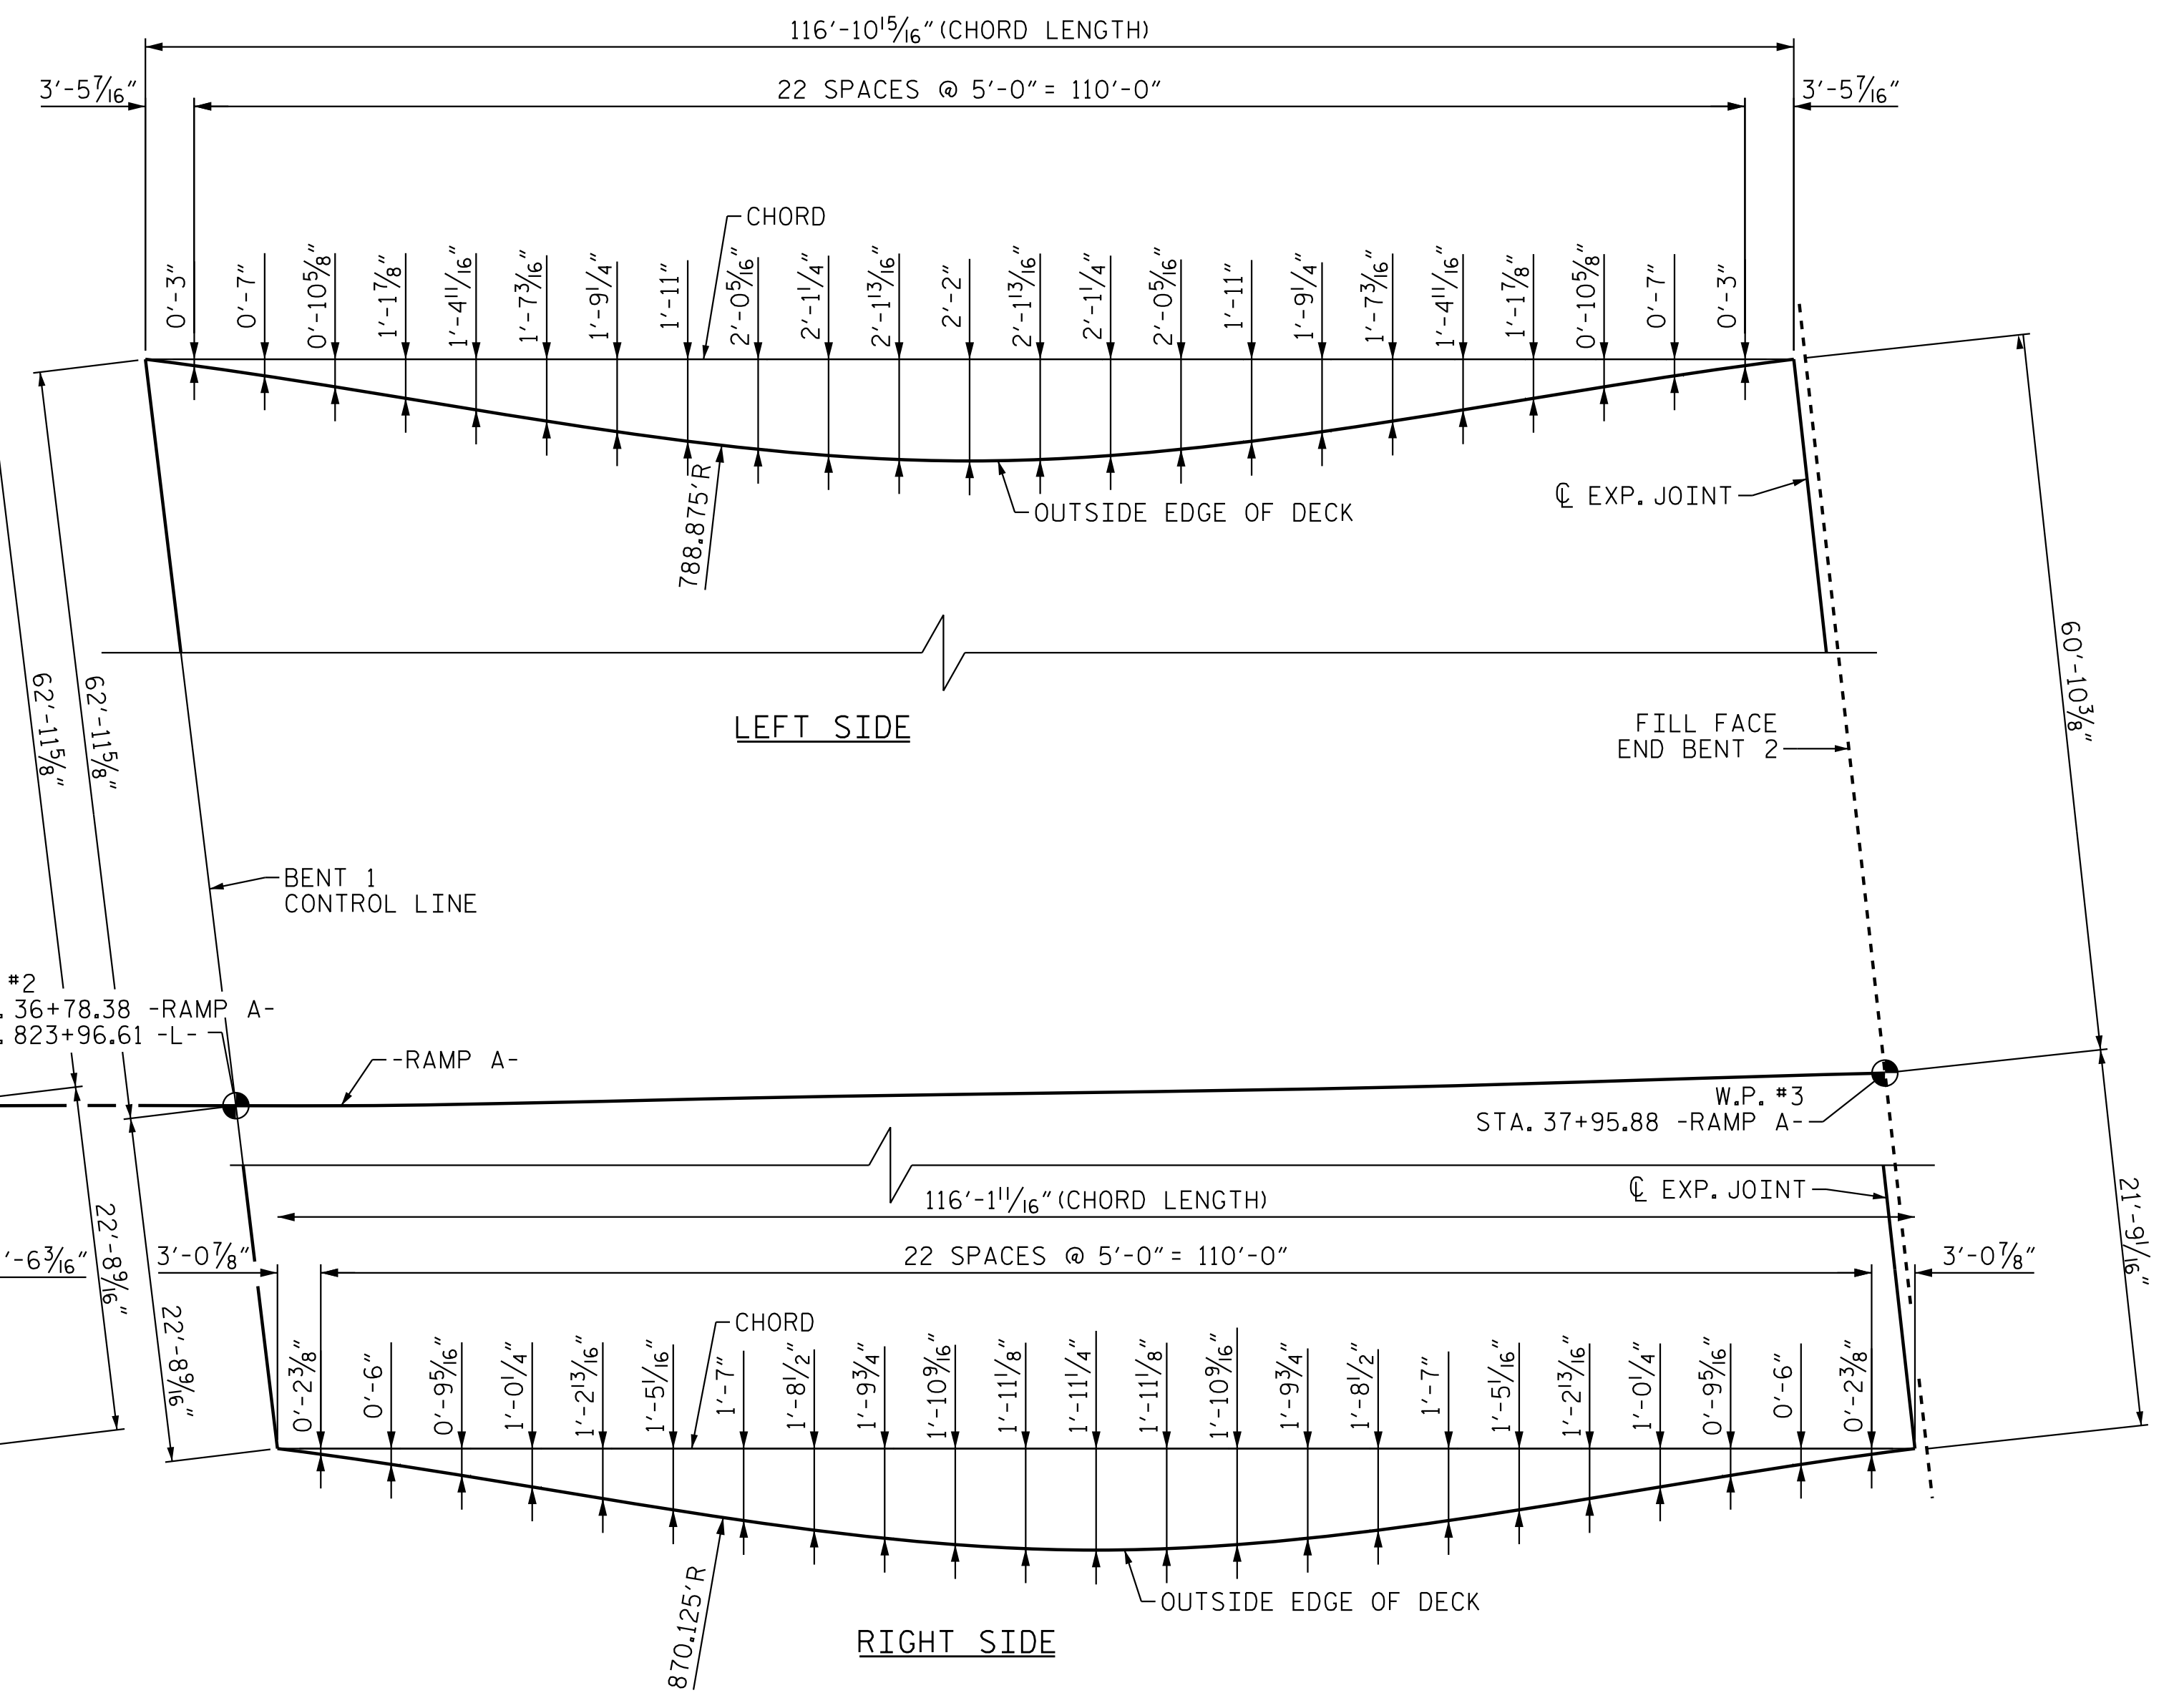

ARC OFFSETS- SPAN B

PROJECT NO. R-2707D  
CLEVELAND COUNTY  
 STATION: 36+78.38 -RAMP A-

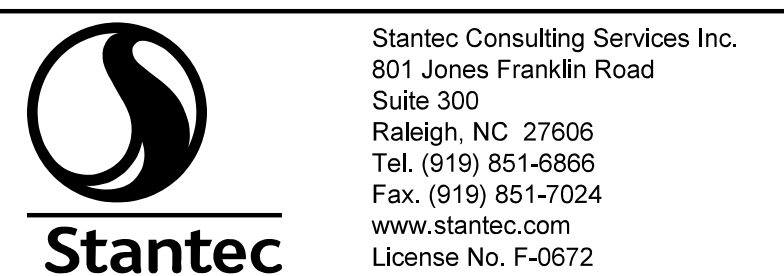

DRAWN BY : K. A. WOYAHN DATE : 12/20/23  
 CHECKED BY : V. E. FRAGA DATE : 01/06/23  
 DESIGN ENGINEER OF RECORD: V. E. FRAGA DATE : 05/09/23



DocuSigned by:  
 Victor E. Fraga  
 DOCUMENT NOT CONSIDERED FINAL UNLESS ALL SIGNATURES COMPLETED

STATE OF NORTH CAROLINA DEPARTMENT OF TRANSPORTATION RALEIGH SUPERSTRUCTURE CHORD TO ARC OFFSETS					
REVISIONS					
NO.	BY:	DATE:	NO.	BY:	DATE:
1			3		
2			4		
SHEET NO. S4- 12					TOTAL SHEETS 43