


**PHASE III TRAFFIC/STAGE II CONSTRUCTION**

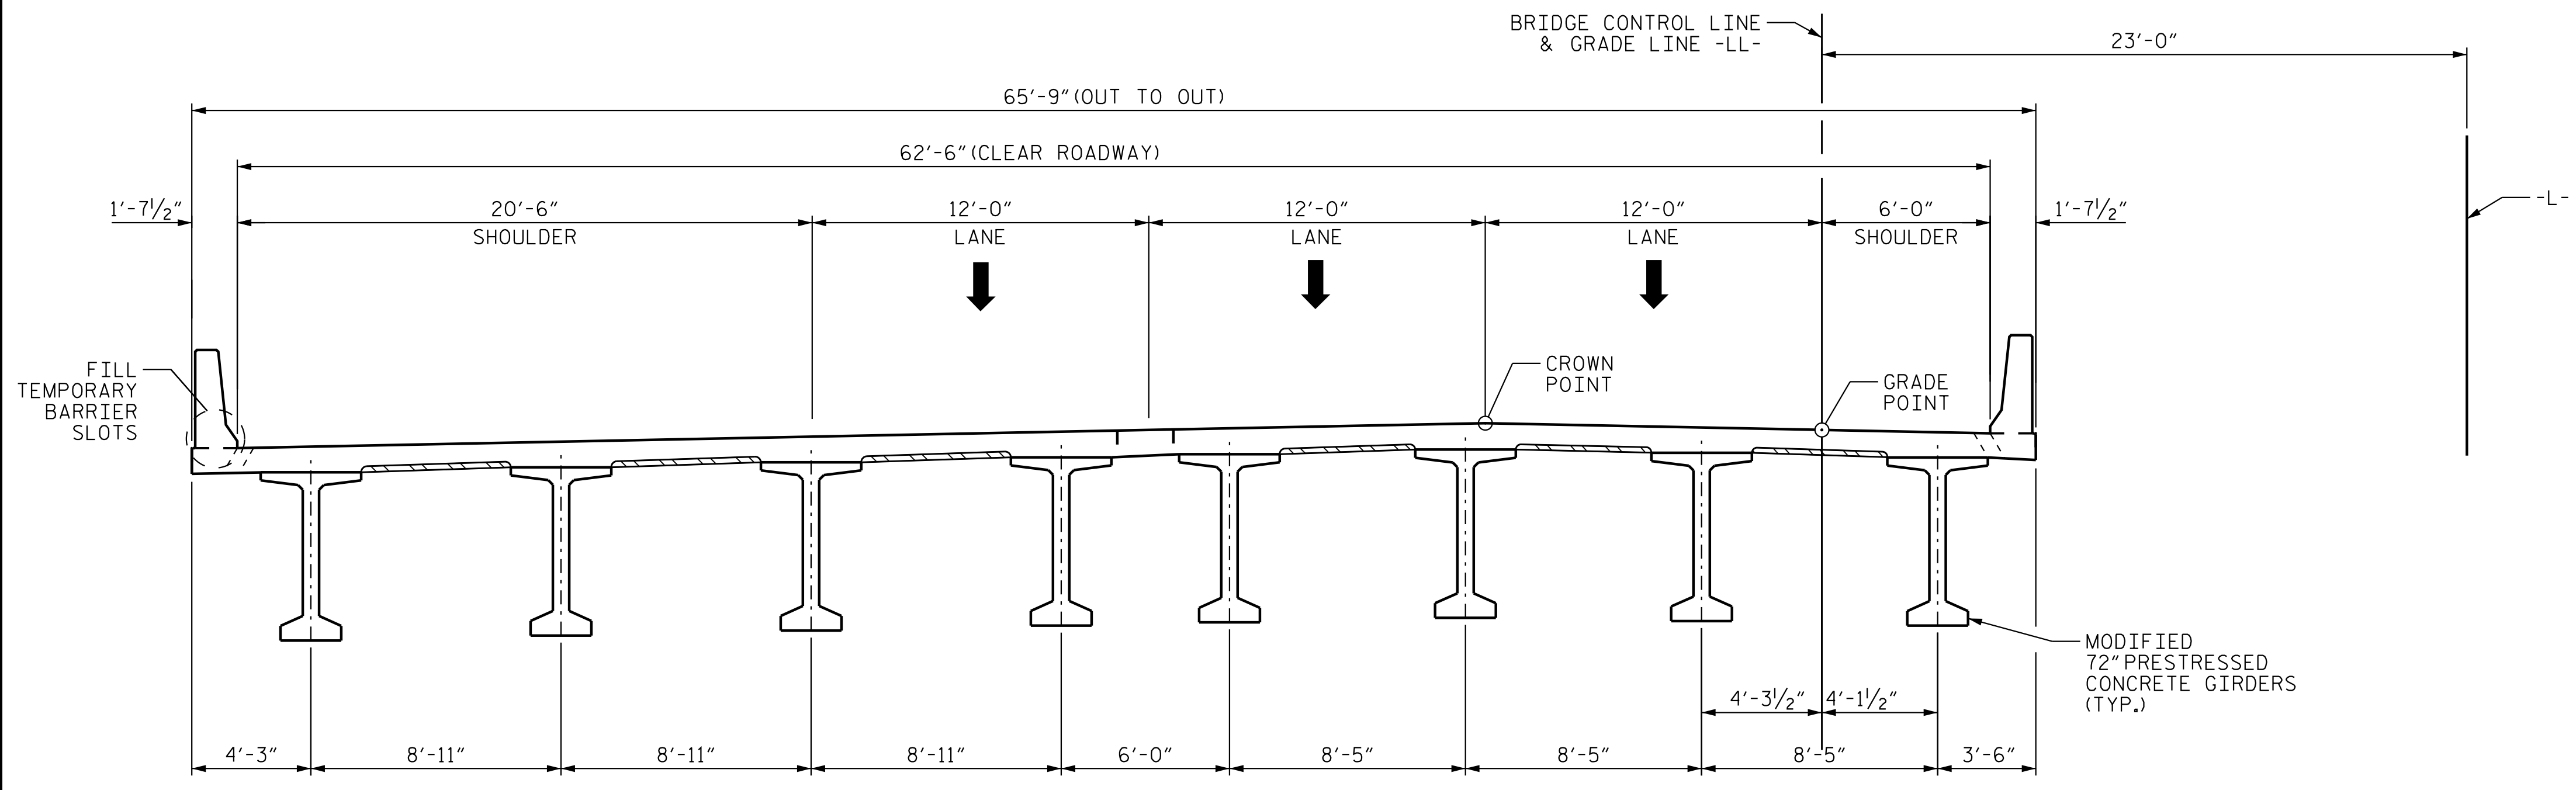

**FINAL CONDITION**

**NOTES:**

\* PORTABLE PRECAST CONCRETE MEDIAN BARRIER ANCHORED TO BRIDGE DECK, (SEE NCDOT STD. 854.04 & 1170.01)

5/9/2023 2:06:16 PM jHogenbush

PROJECT NO. R-2707D  
CLEVELAND COUNTY  
 STATION: 849+00.00 -L-


SHEET 2 OF 2

STATE OF NORTH CAROLINA  
 DEPARTMENT OF TRANSPORTATION  
 RALEIGH

**CONSTRUCTION SEQUENCE  
 (FOR STAGED CONSTRUCTION)**


(LEFT LANE)

REVISIONS						SHEET NO.
NO.	BY:	DATE:	NO.	BY:	DATE:	S5-07
1			3			TOTAL SHEETS
2			4			56

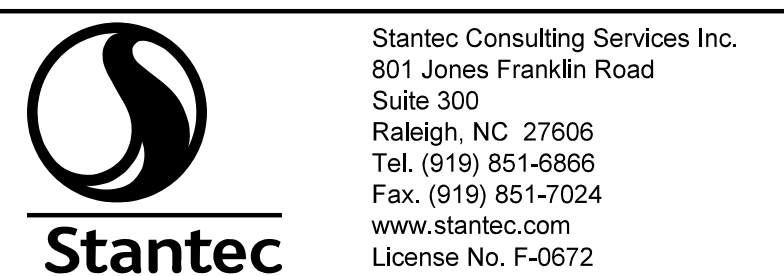

Stantec Consulting Services Inc.  
 801 Jones Franklin Road  
 Suite 300  
 Raleigh, NC 27606  
 Tel. (919) 851-6866  
 Fax. (919) 851-7024  
 www.stantec.com  
 License No. F-0672

DRAWN BY: J. B. GEILE DATE: 11/02/17  
 CHECKED BY: S. S. POOLE DATE: 11/07/17  
 DESIGN ENGINEER OF RECORD: S.S. POOLE DATE: 05/09/23

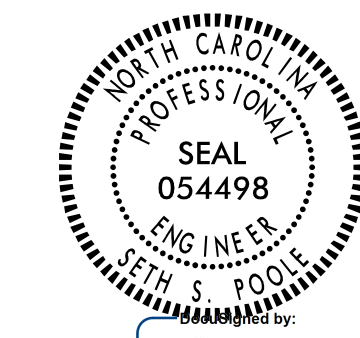

DOCUMENT NOT CONSIDERED FINAL UNLESS ALL SIGNATURES COMPLETED