


5/9/2023 2:08:25 PM jHagenbush

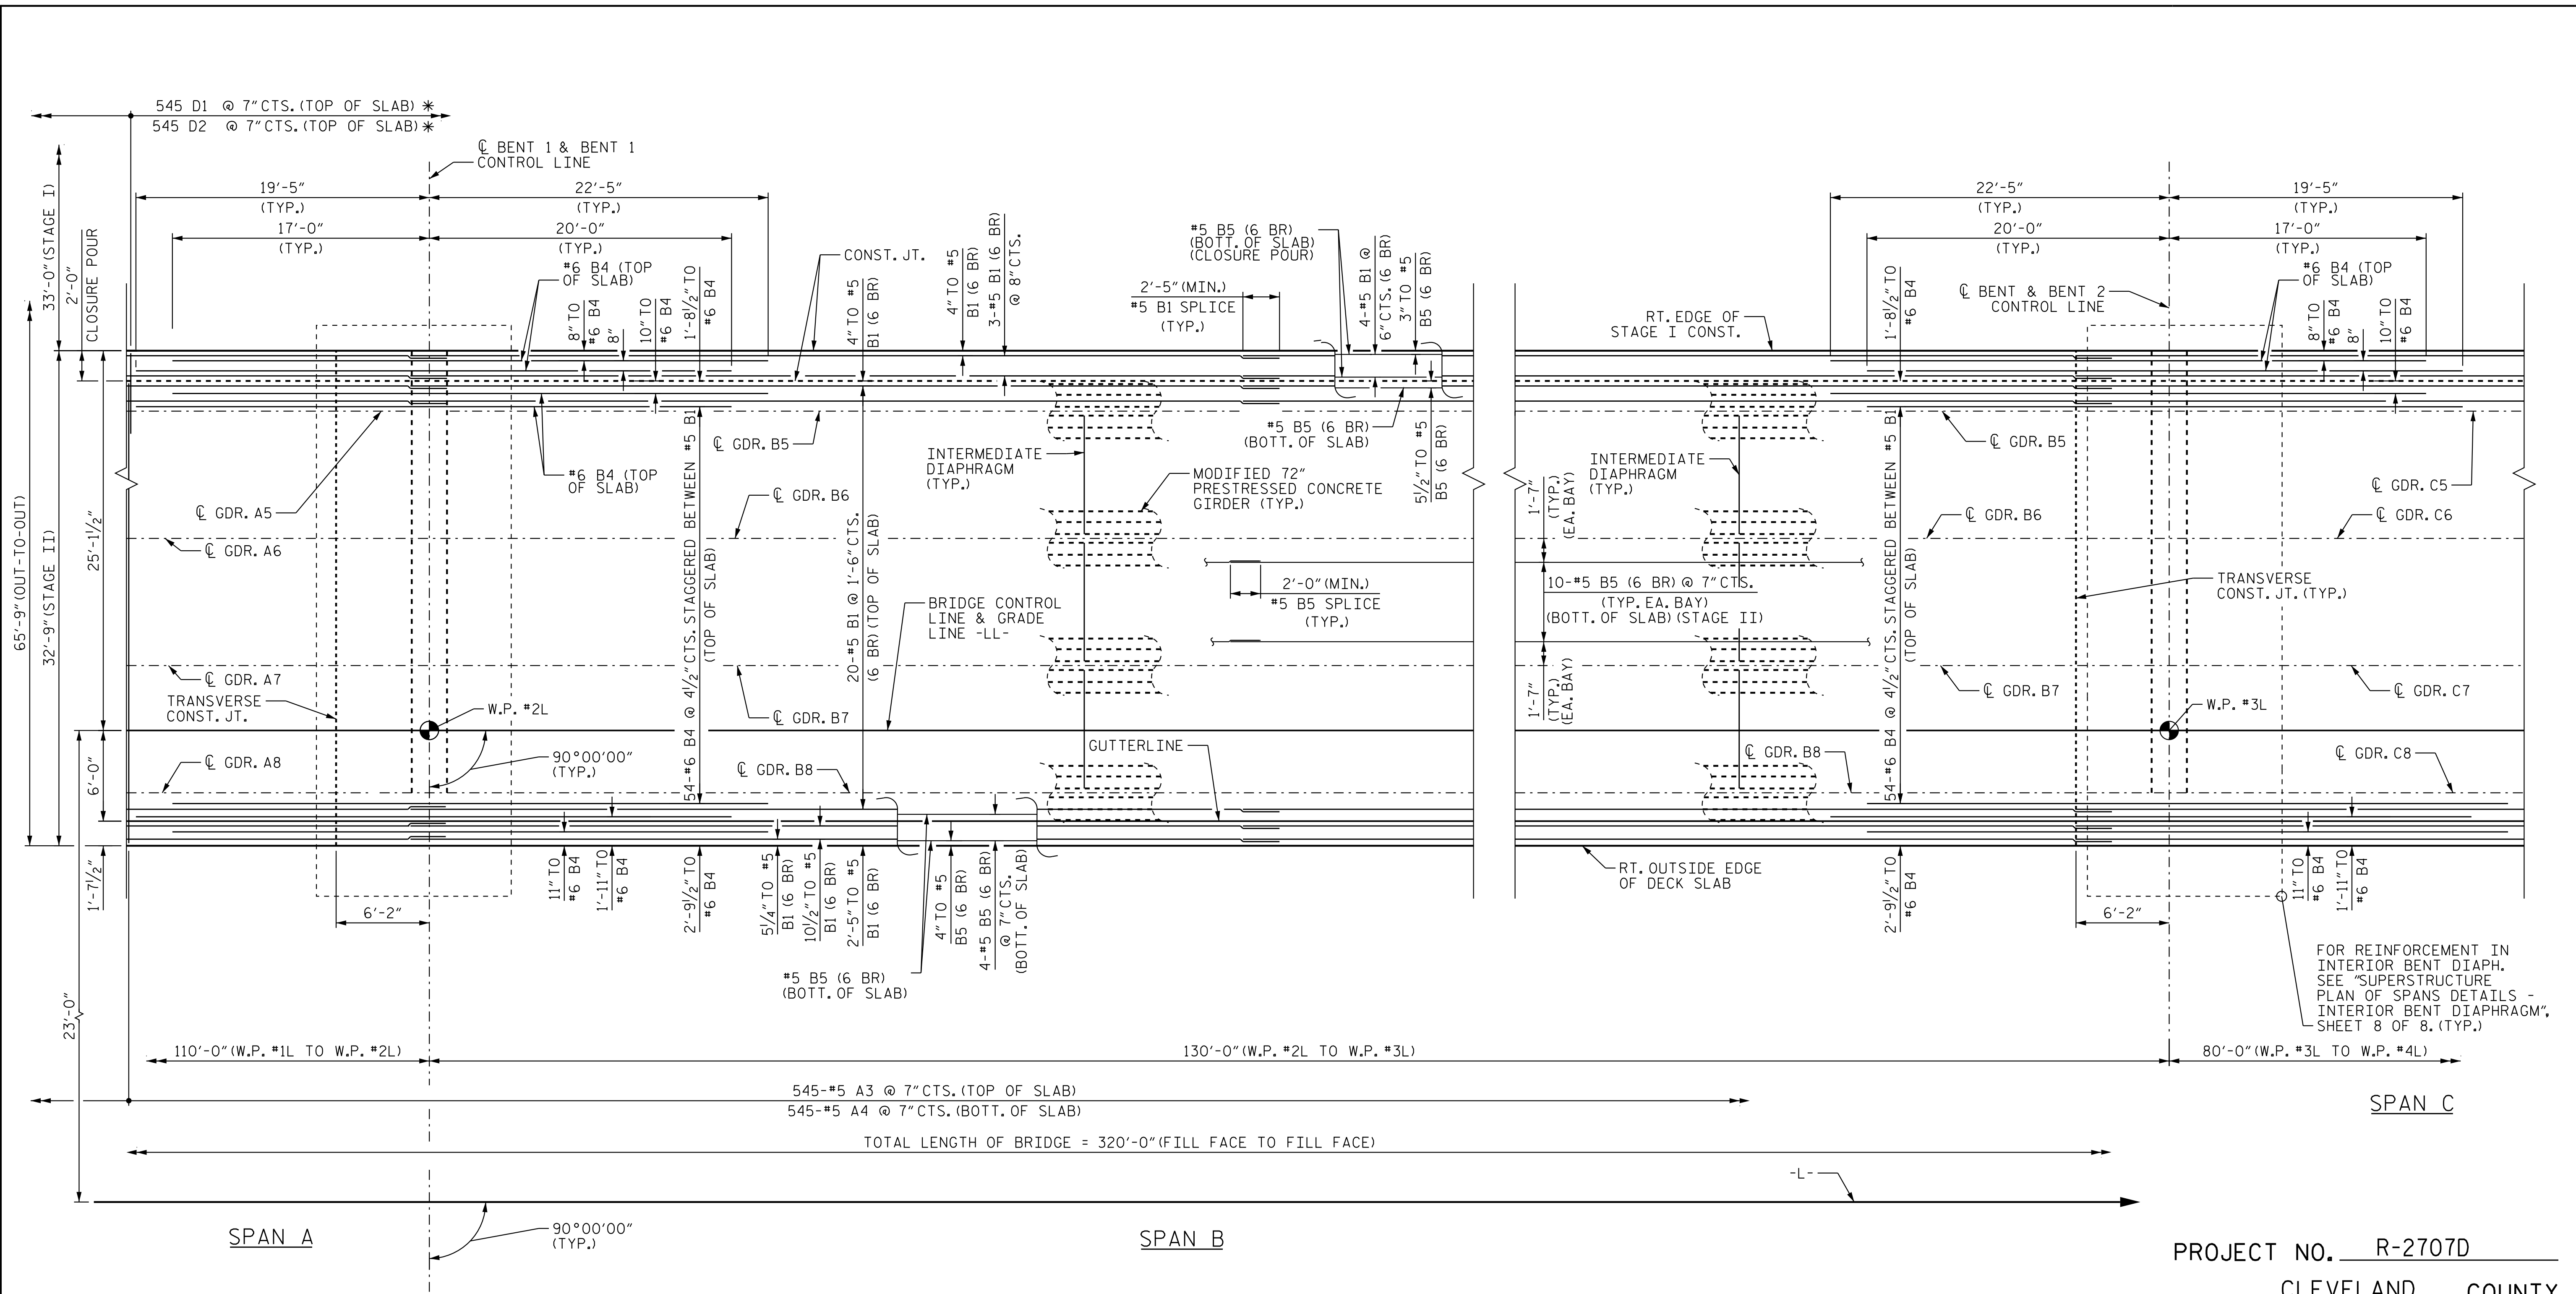

**PLAN OF SPANS (STAGE II CONSTRUCTION)  
(SPAN B & PARTIAL SPAN A & C)**

NOTE: (6 BR) DENOTES 6 BAR RUN

\* D3 DOWELS SHALL BE PLACED IN THE SAME HORIZONTAL PLACE AS THE TOP (A3) SLAB REINFORCING STEEL.

FOR BARRIER RAIL DETAILS AND REINFORCING STEEL, SEE "CONCRETE BARRIER RAIL" SHEET.

FOR TRANSVERSE CONSTRUCTION JOINT DETAIL, SEE "TYPICAL SECTION DETAILS", SHEET 5 OF 5.

FOR POUR SEQUENCE, SEE SHEET "BILL OF MATERIALS"

FOR INTERMEDIATE STEEL DIAPHRAGM DETAILS, SEE "INTERMEDIATE STEEL DIAPHRAGMS FOR MODIFIED 72" PRESTRESSED CONCRETE GIRDER" SHEET.

PROJECT NO. R-2707D  
CLEVELAND COUNTY  
 STATION: 849+00.00 -L-

SHEET 5 OF 8  
 STATE OF NORTH CAROLINA  
 DEPARTMENT OF TRANSPORTATION  
 RALEIGH  
**SUPERSTRUCTURE  
 PLAN OF SPANS  
 (SPAN B)  
 (STAGE II)**  
 (LEFT LANE)



REVISIONS						SHEET NO. S5-17
NO.	BY:	DATE:	NO.	BY:	DATE:	
1			3			TOTAL SHEETS 56
2			4			

DOCUMENT NOT CONSIDERED FINAL UNLESS ALL SIGNATURES COMPLETED

**Stantec**  
 Stantec Consulting Services Inc.  
 801 Jones Franklin Road  
 Suite 300  
 Raleigh, NC 27606  
 Tel. (919) 851-6866  
 Fax. (919) 851-7024  
 www.stantec.com  
 License No. F-0672

DRAWN BY: J. B. GEILE DATE: 10/10/18  
 CHECKED BY: S. S. POOLE DATE: 12/10/22  
 DESIGN ENGINEER OF RECORD: S.S. POOLE DATE: 05/09/23