

### BARRIER RAIL PLAN

FOR REINFORCEMENT BILL OF MATERIALS, NOTES AND BARRIER RAIL DETAILS SEE "CONCRETE BARRIER RAIL DETAILS", SHEET 2 OF 2.

ALL HORIZONTAL DIMENSIONS ARE ALONG THE OUTSIDE EDGE OF DECK SLAB.

PROJECT NO. R-2707D  
CLEVELAND COUNTY  
 STATION: 849+00.00 -L-


SHEET 1 OF 2

STATE OF NORTH CAROLINA  
 DEPARTMENT OF TRANSPORTATION  
 RALEIGH  
 SUPERSTRUCTURE  
 CONCRETE BARRIER RAIL  
 (LEFT LANE)

REVISIONS						SHEET NO.	
NO.	BY:	DATE:	NO.	BY:	DATE:	S5-31	
1			3			TOTAL SHEETS	
2			4			56	



DOCUMENT NOT CONSIDERED FINAL UNLESS ALL SIGNATURES COMPLETED

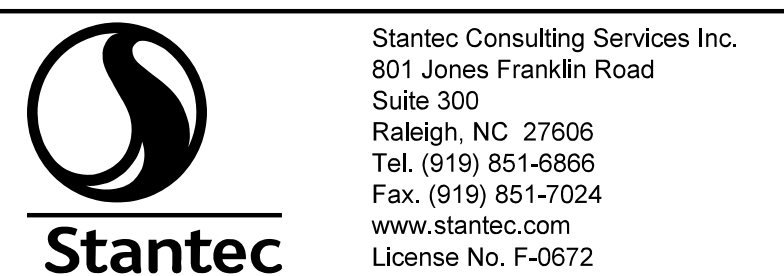

DRAWN BY: J.E. HAGENBUSH DATE: 10/01/18 DESIGN ENGINEER OF RECORD: S.S. POOLE DATE: 05/09/23  
 CHECKED BY: S. S. POOLE DATE: 12/10/22

5/9/2023 2:09:56 PM jHagenbush c:\pvt\working\dmis55461\R2707D-SMU\_BR01\_220102.dgn