


**NOTES**

- FOR WING WALL DETAILS, SEE "END BENT 1, DETAILS - WING WALLS" SHT. 4 OF 5.
- (EF) DENOTES EACH FACE
- CHAMFERS ARE NOT REQUIRED EXCEPT AS NOTED.
- (A) SLOPED CAP SURFACE BEYOND LIMIT OF INTEGRAL DIAPHR. SEE END BENT 1 WING WALL DETAILS, SHT. 3 OF 5.
- FOR SECTIONS C-C AND D-D, SEE END BENT 1 DETAILS, SHEET 5 OF 5.
- (B) #5 V4 3'-0" MIN. PROJ. ABOVE BRIDGE SEAT
- (C) 2'-5" MIN. SPLICE LENGTH (TYP.)
- (D) PILE COLLAR (TYP. EA. PILE) OTHERS NOT SHOWN FOR CLARITY

**PLAN**

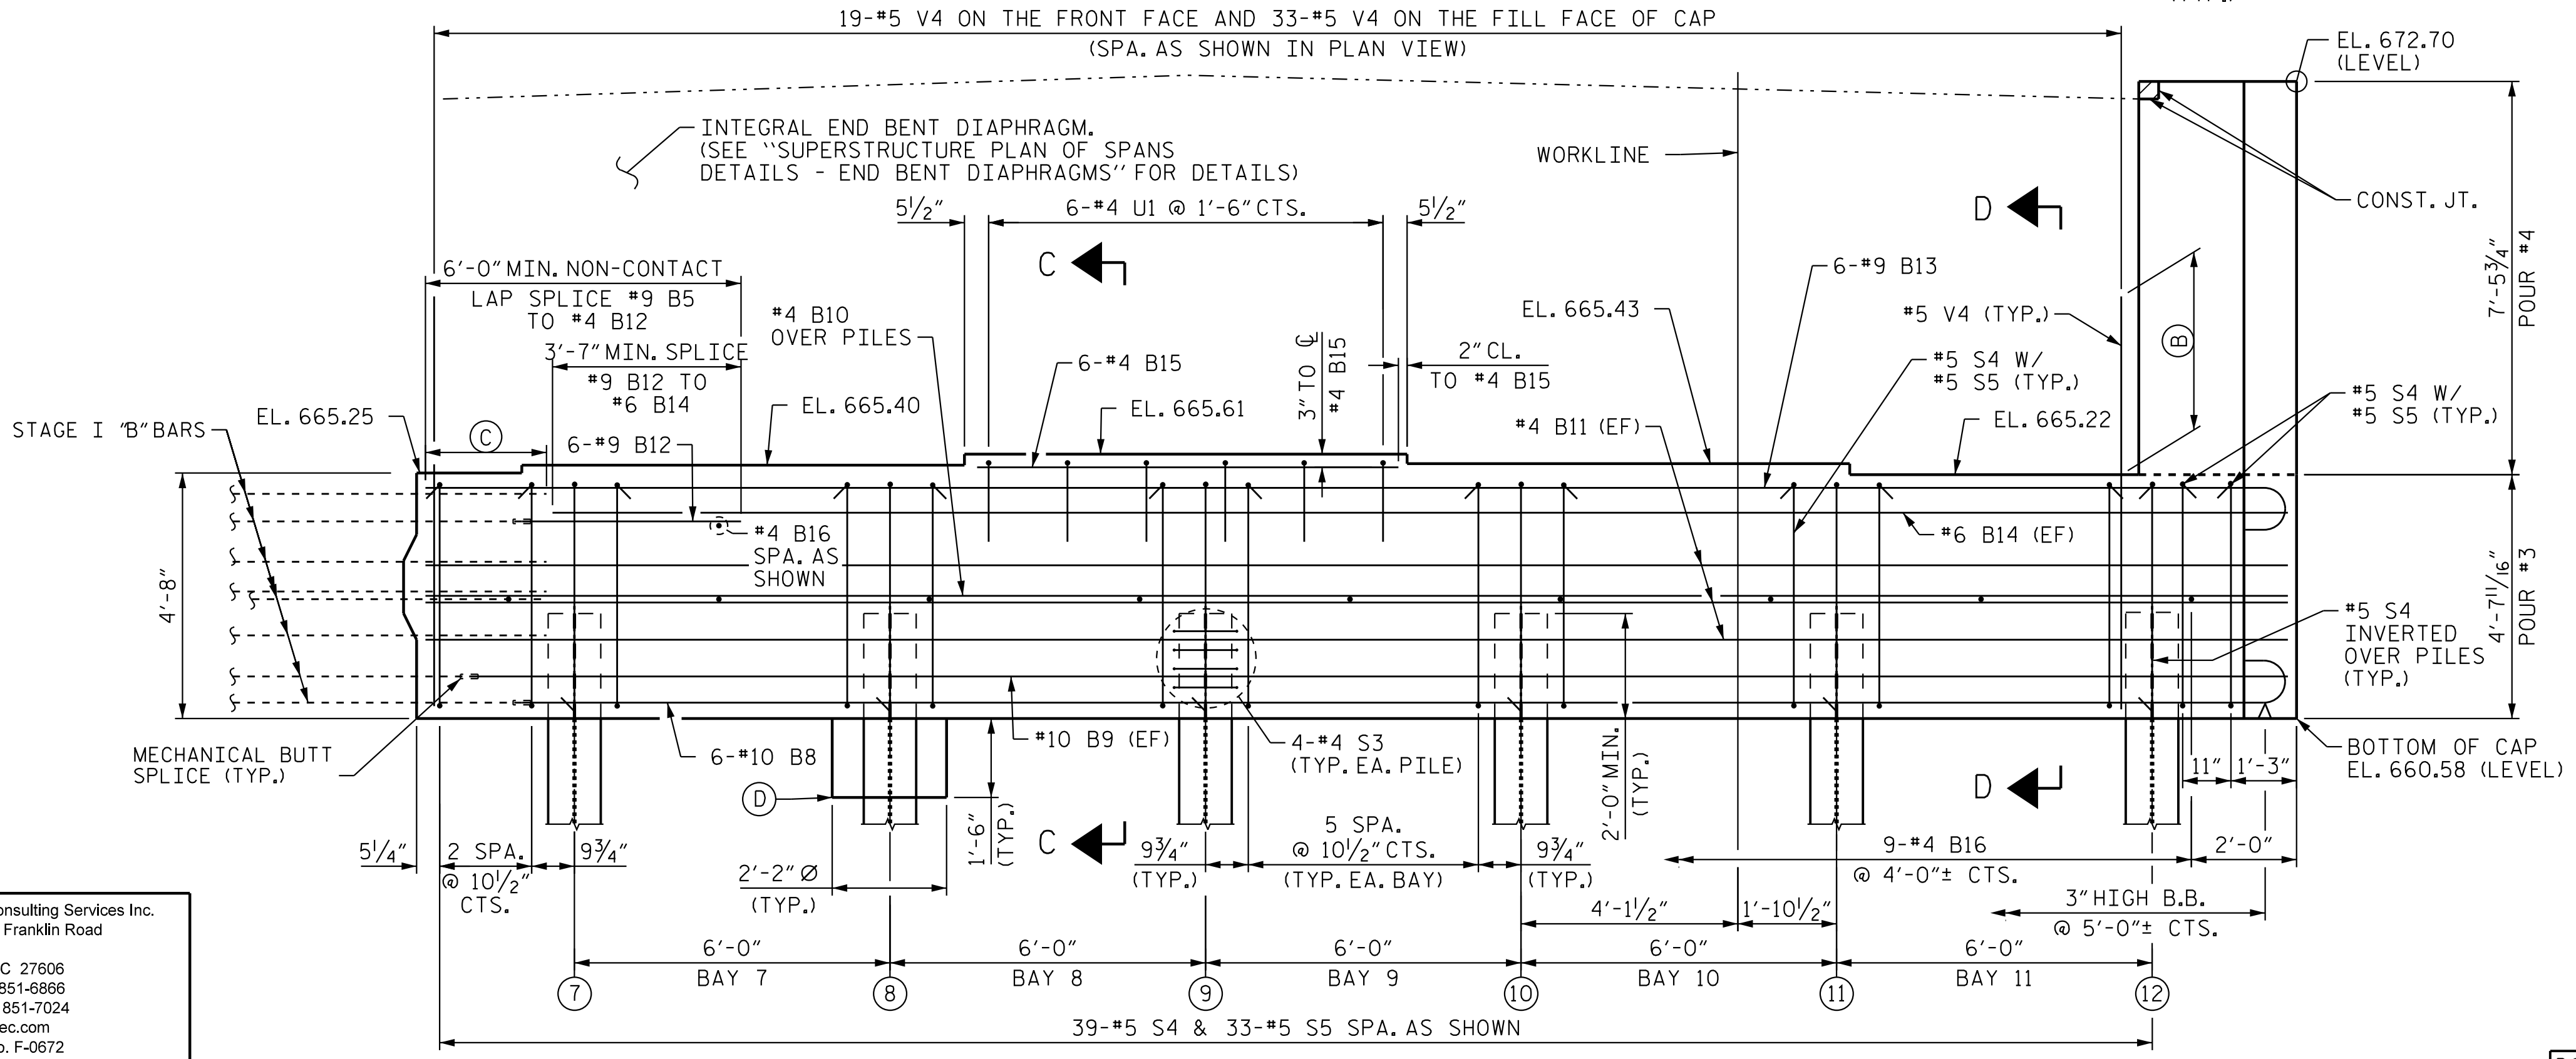

**ELEVATION**

PROJECT NO. R-2707D  
CLEVELAND COUNTY  
 STATION: 849+00.00 -L-

SHEET 2 OF 5  
 STATE OF NORTH CAROLINA  
 DEPARTMENT OF TRANSPORTATION  
 RALEIGH  
**SUBSTRUCTURE**  
**END BENT 1 (STAGE II)**  
 (LEFT LANE)



DOCUMENT NOT CONSIDERED FINAL UNLESS ALL SIGNATURES COMPLETED

REVISIONS						SHEET NO.	
NO.	BY:	DATE:	NO.	BY:	DATE:	S5-36	
1			3			TOTAL SHEETS	
2			4			56	

5/9/2023 2:40:34 PM jHogenbush

Stantec Consulting Services Inc.  
 801 Jones Franklin Road  
 Suite 300  
 Raleigh, NC 27606  
 Tel. (919) 851-6866  
 Fax. (919) 851-7024  
 www.stantec.com  
 License No. F-0672

DRAWN BY: J. B. GEILE DATE: 01/04/23  
 CHECKED BY: S.S. POOLE DATE: 01/10/23  
 DESIGN ENGINEER OF RECORD: S.S. POOLE DATE: 05/09/23