



NOTES:
FOR SECTION C-C AND VIEW D-D, SEE
"BENT 1 DETAILS" SHEET 4 OF 4.

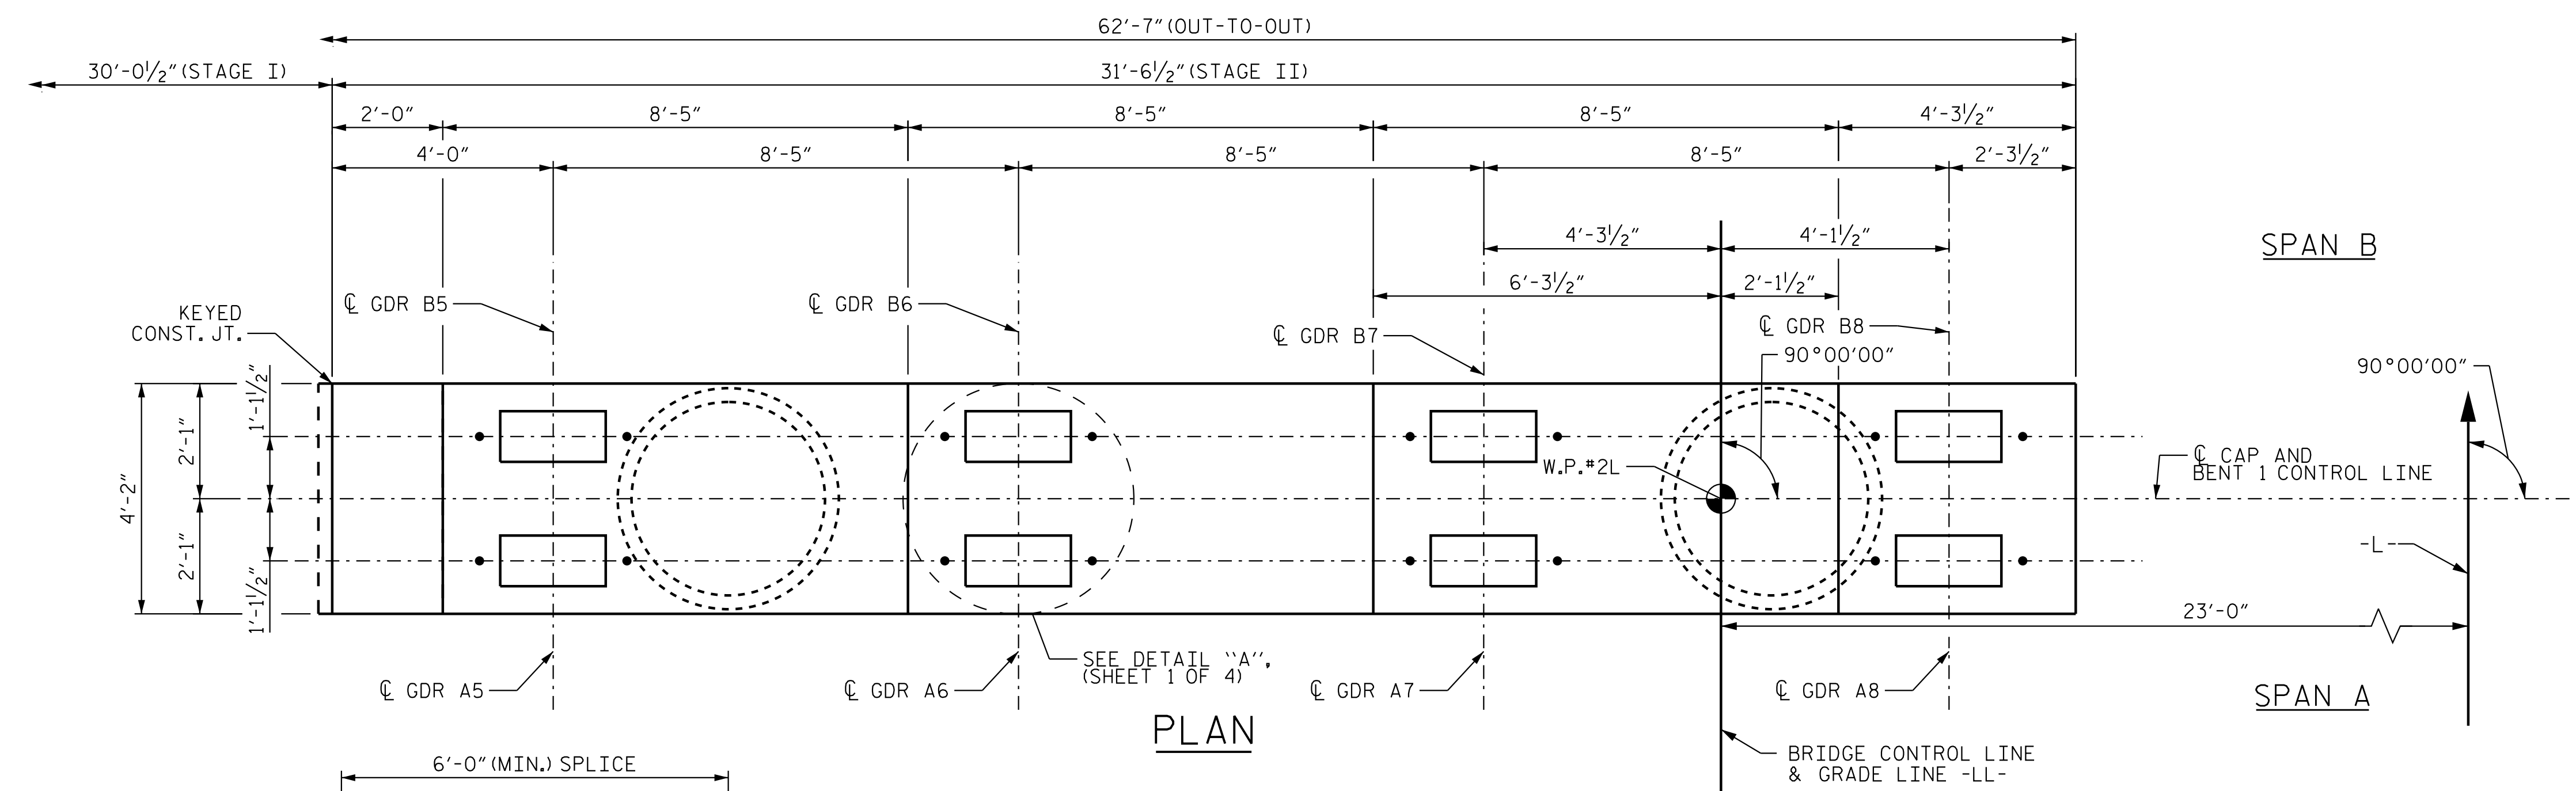


PLAN

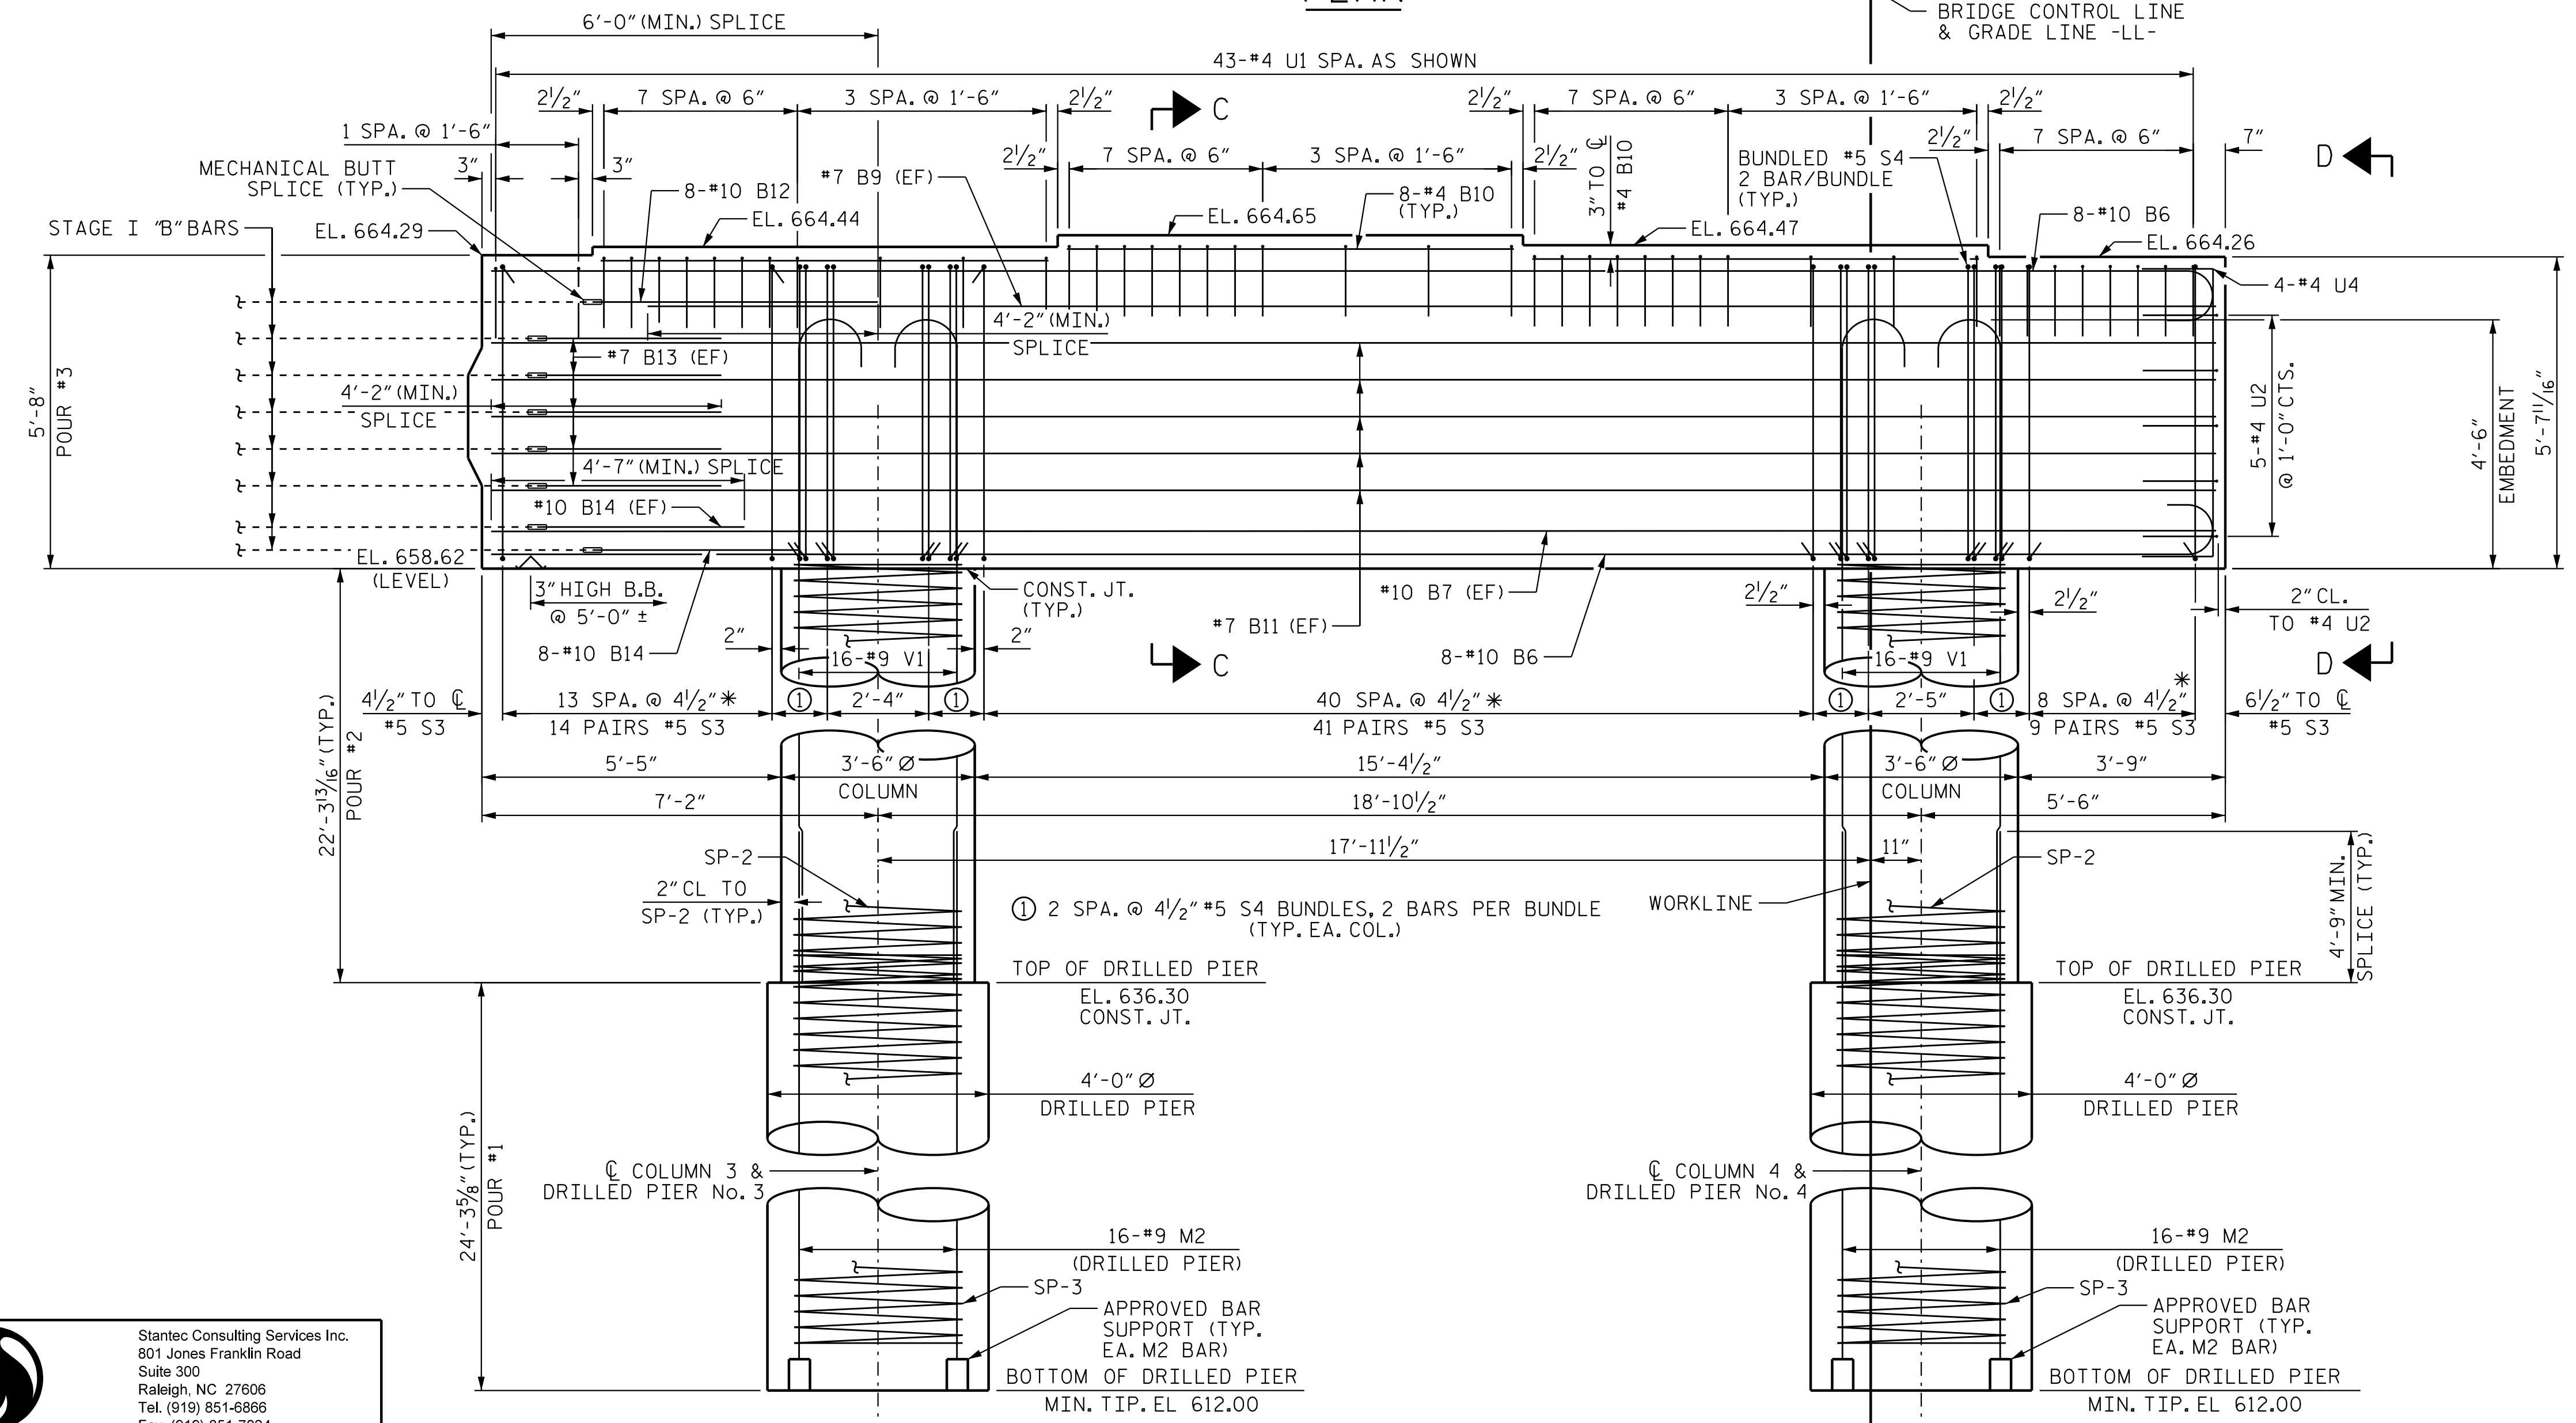

ELEVATION

PROJECT NO. R-2707D
CLEVELAND COUNTY
STATION: 849+00.00 -L-

SHEET 2 OF 4
STATE OF NORTH CAROLINA
DEPARTMENT OF TRANSPORTATION
RALEIGH
SUBSTRUCTURE
BENT 1 (STAGE II)
(LEFT LANE)

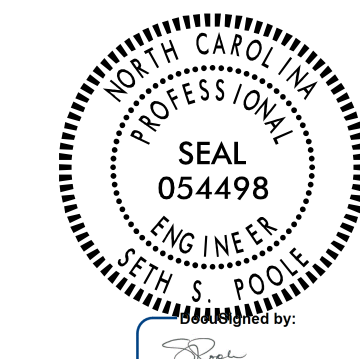

REVISIONS						SHEET NO.	
NO.	BY:	DATE:	NO.	BY:	DATE:	S5-41	
1			3			TOTAL SHEETS	
2			4			56	

DOCUMENT NOT CONSIDERED
FINAL UNLESS ALL
SIGNATURES COMPLETED



DRAWN BY: J. B. GEILE DATE: 01/24/23
CHECKED BY: S.S. POOLE DATE: 01/25/23
DESIGN ENGINEER OF RECORD: S.S. POOLE DATE: 05/09/23

* INVERT ALTERNATE STIRRUPS PAIRS

5/9/2023 2:45:39 PM jHogenbush
c:\pvt\work\king\csm55461\R2707D-SMU_B102-220102.dgn