



NOTES:  
FOR SECTION C-C AND VIEW D-D, SEE  
'BENT 2 DETAILS' SHEET 4 OF 4.

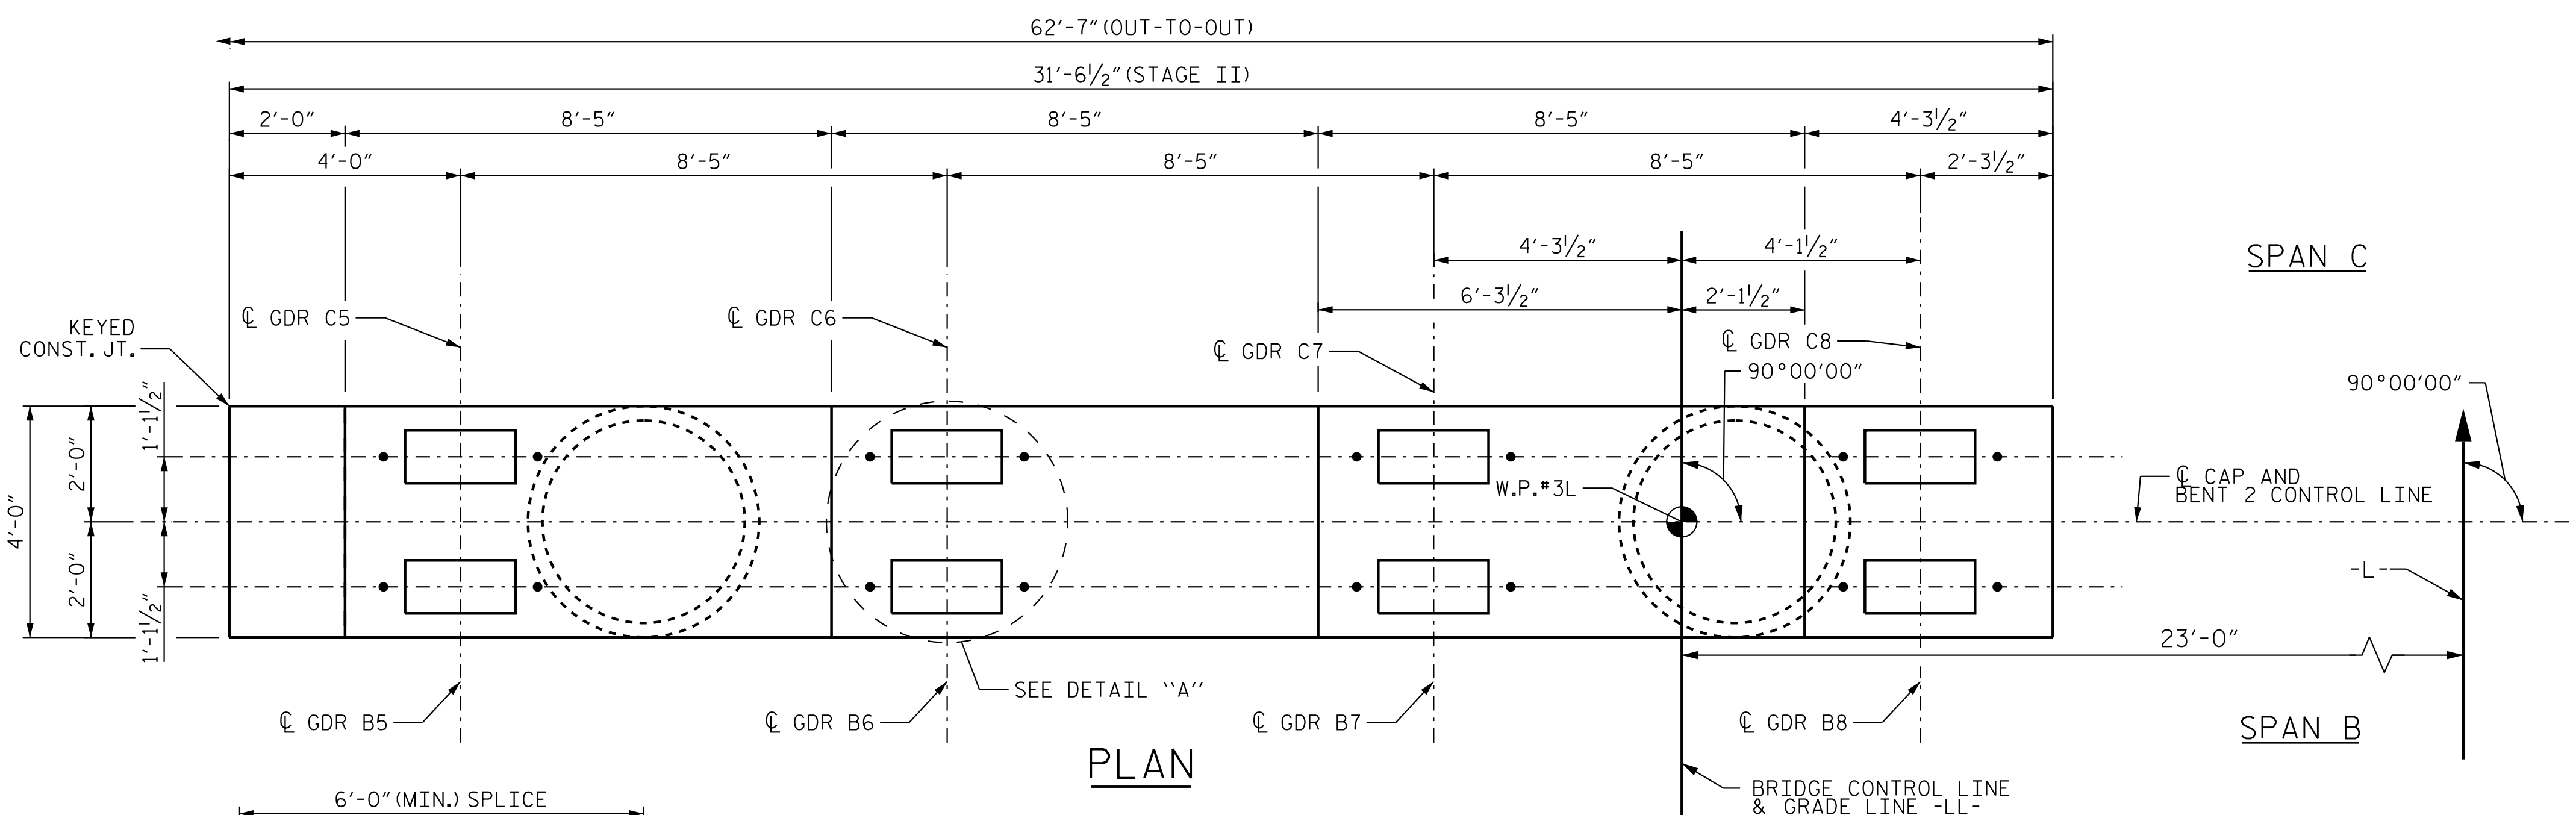



PLAN

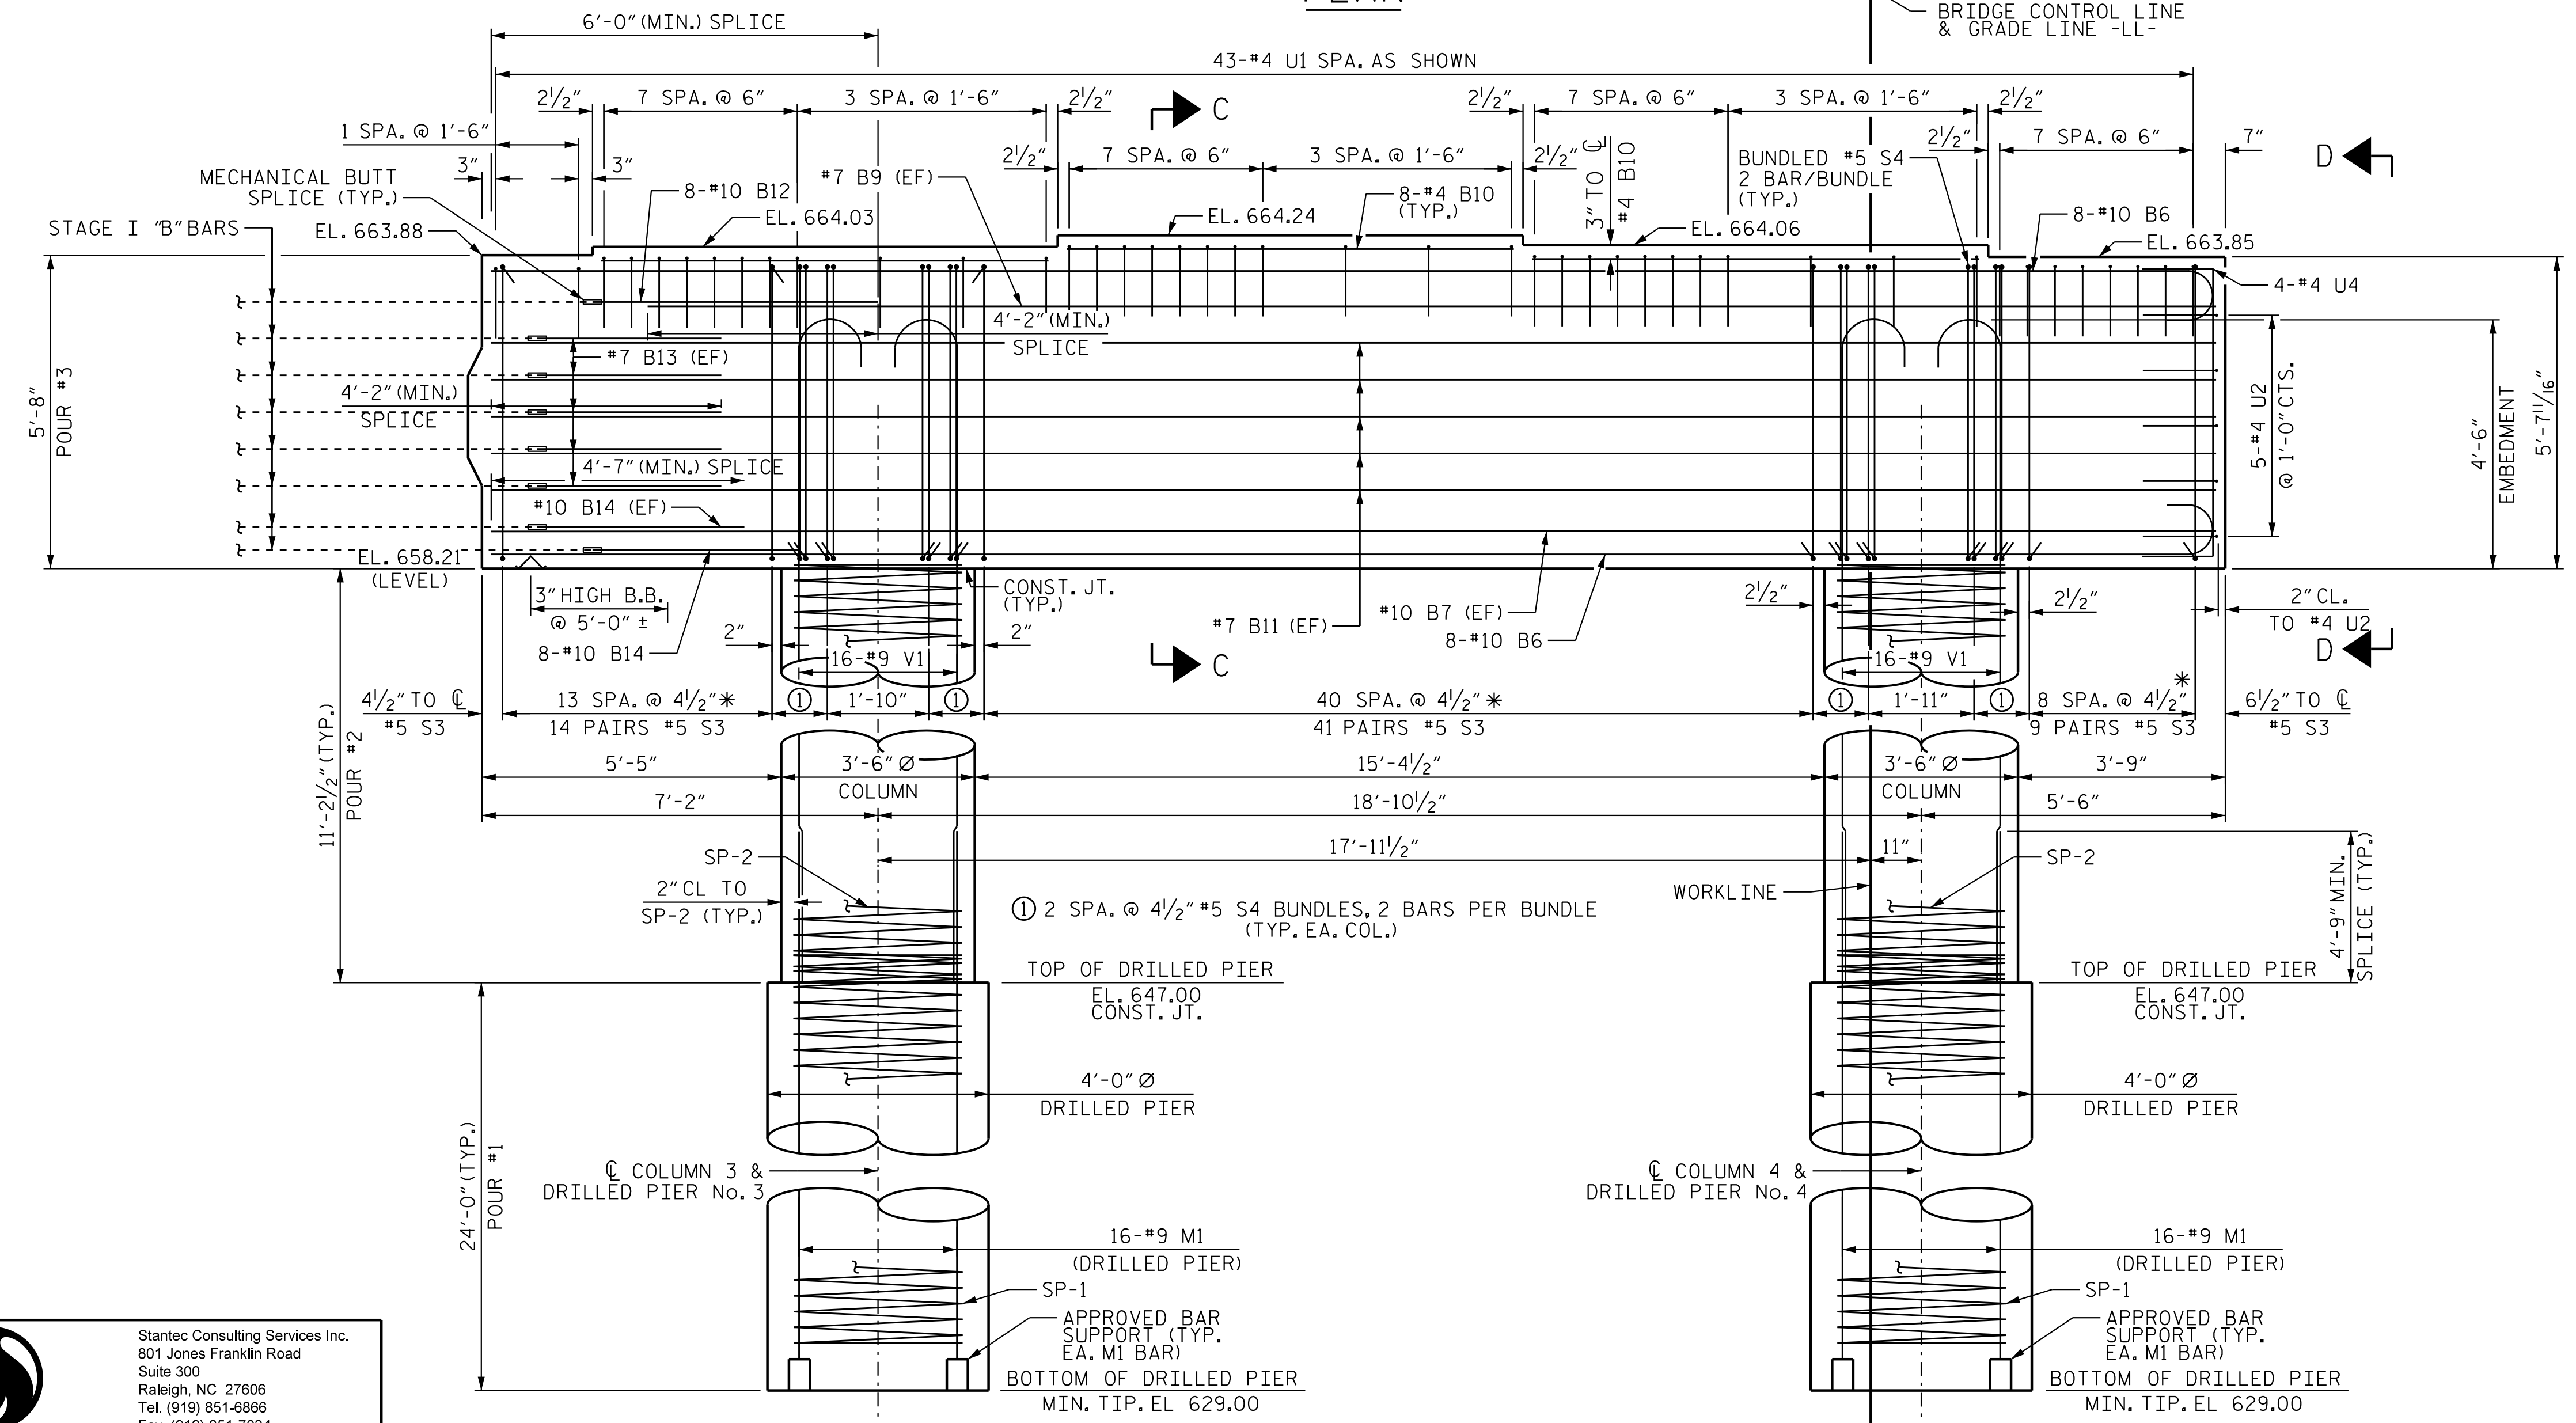

ELEVATION

PROJECT NO. R-2707D  
CLEVELAND COUNTY  
STATION: 849+00.00 -L-

SHEET 2 OF 4  
STATE OF NORTH CAROLINA  
DEPARTMENT OF TRANSPORTATION  
RALEIGH  
SUBSTRUCTURE  
BENT 2 (STAGE II)  
(LEFT LANE)

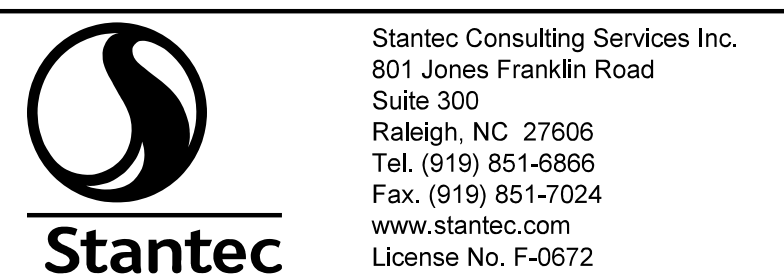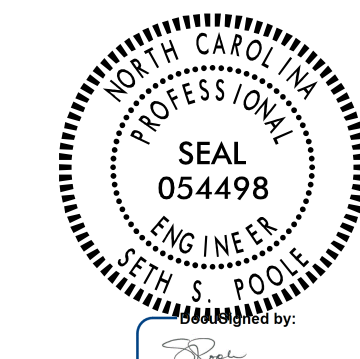

DRAWN BY: J. B. GEILE DATE: 01/24/23  
CHECKED BY: S.S. POOLE DATE: 01/25/23  
DESIGN ENGINEER OF RECORD: S.S. POOLE DATE: 05/09/23

REVISIONS						SHEET NO.	
NO.	BY:	DATE:	NO.	BY:	DATE:	S5-45	
1			3			TOTAL SHEETS	
2			4			56	

DOCUMENT NOT CONSIDERED FINAL UNLESS ALL SIGNATURES COMPLETED

\* INVERT ALTERNATE STIRRUPS PAIRS

5/9/2023 2:42:51 PM jHogenbush  
c:\pvt\work\king\csm55461\R2707D-SMU-B202-220\02.dgn