


PLAN

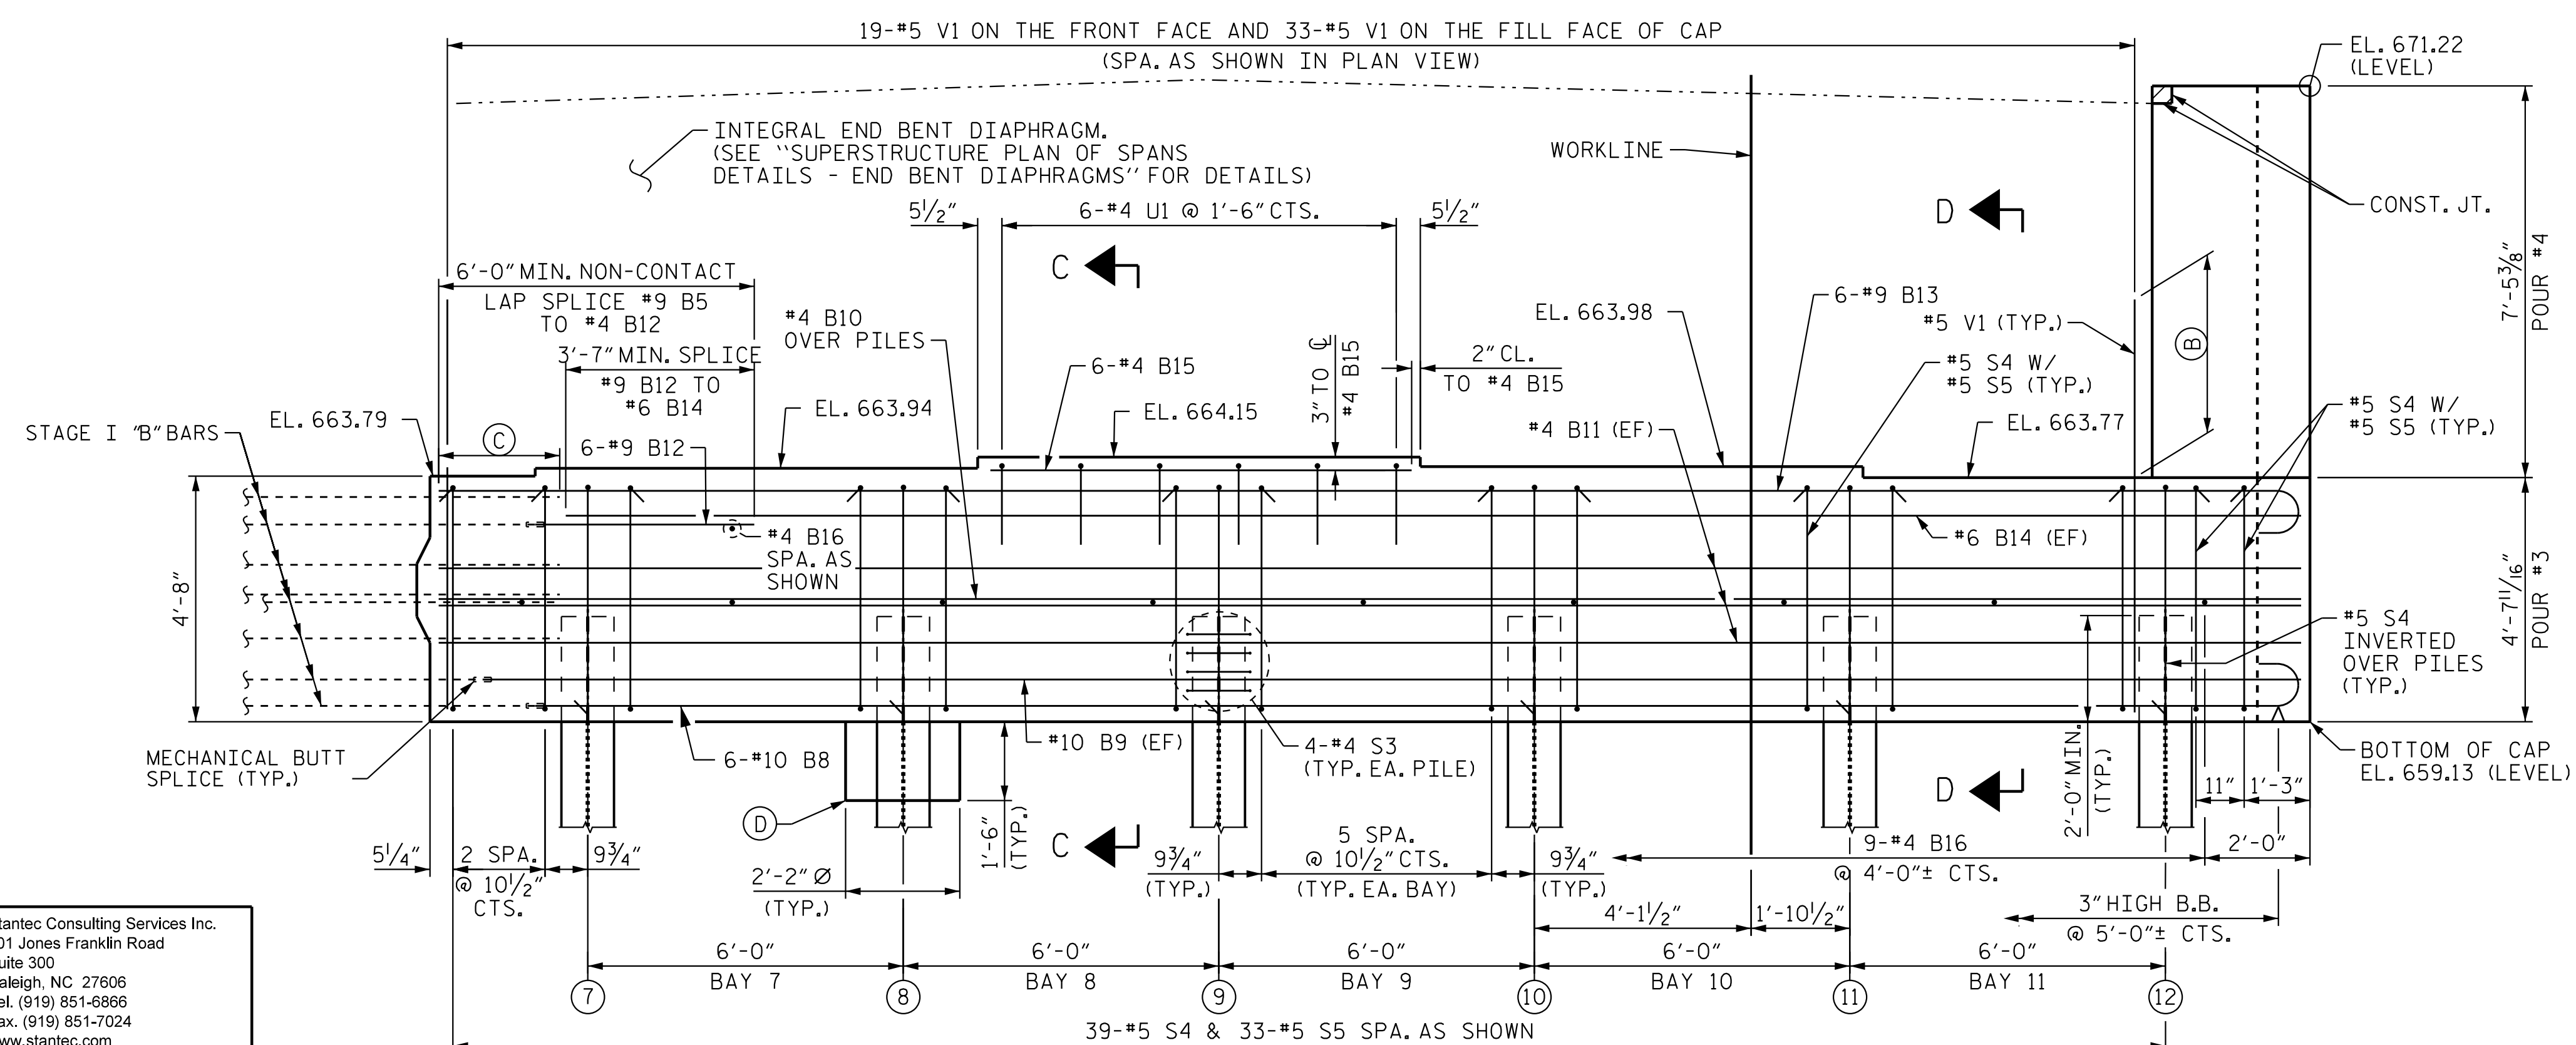

ELEVATION

NOTES

- FOR WING WALL DETAILS, SEE 'END BENT 2, DETAILS - WING WALLS' SHEET, 4 OF 5.
- (EF) DENOTES EACH FACE
- CHAMFERS ARE NOT REQUIRED EXCEPT AS NOTED.
- FOR SECTIONS C-C AND D-D, SEE END BENT 2 DETAILS, SHEET 5 OF 5.
- (A) SLOPED CAP SURFACE BEYOND LIMIT OF INTEGRAL DIAPH. SEE END BENT 2 WING WALL DETAILS, SHEET, 3 OF 5.
- (B) #5 V1 3'-0" MIN. PROJ. ABOVE BRIDGE SEAT.
- (C) 2'-5" MIN. SPLICE LENGTH (TYP.).
- (D) PILE COLLAR (TYP. EA. PILE) OTHERS NOT SHOWN FOR CLARITY

PROJECT NO. R-2707D
 CLEVELAND COUNTY
 STATION: 849+00.00 -L-

SHEET 2 OF 5

STATE OF NORTH CAROLINA
 DEPARTMENT OF TRANSPORTATION
 RALEIGH
 SUBSTRUCTURE
 END BENT 2 (STAGE II)
 (LEFT LANE)



Stantec
 Stantec Consulting Services Inc.
 801 Jones Franklin Road
 Suite 300
 Raleigh, NC 27606
 Tel. (919) 851-6866
 Fax. (919) 851-7024
 www.stantec.com
 License No. F-0672

DRAWN BY : J. B. GEILE DATE : 01/04/23
 CHECKED BY : S.S. POOLE DATE : 01/10/23
 DESIGN ENGINEER OF RECORD : S.S. POOLE DATE : 05/09/23

DOCUMENT NOT CONSIDERED FINAL UNLESS ALL SIGNATURES COMPLETED

REVISIONS						SHEET NO.	
NO.	BY:	DATE:	NO.	BY:	DATE:	S5-49	
1			3			TOTAL SHEETS	
2			4			56	

5/9/2023 2:13:50 PM jHagenbush c:\pvt\work\king\mms55461\N2707D-SMU-E202-220102.dgn