


**NOTES:**

\* PORTABLE PRECAST CONCRETE MEDIAN BARRIER ANCHORED TO BRIDGE DECK, (SEE NCDOT STD. 854.04 & 1170.01)

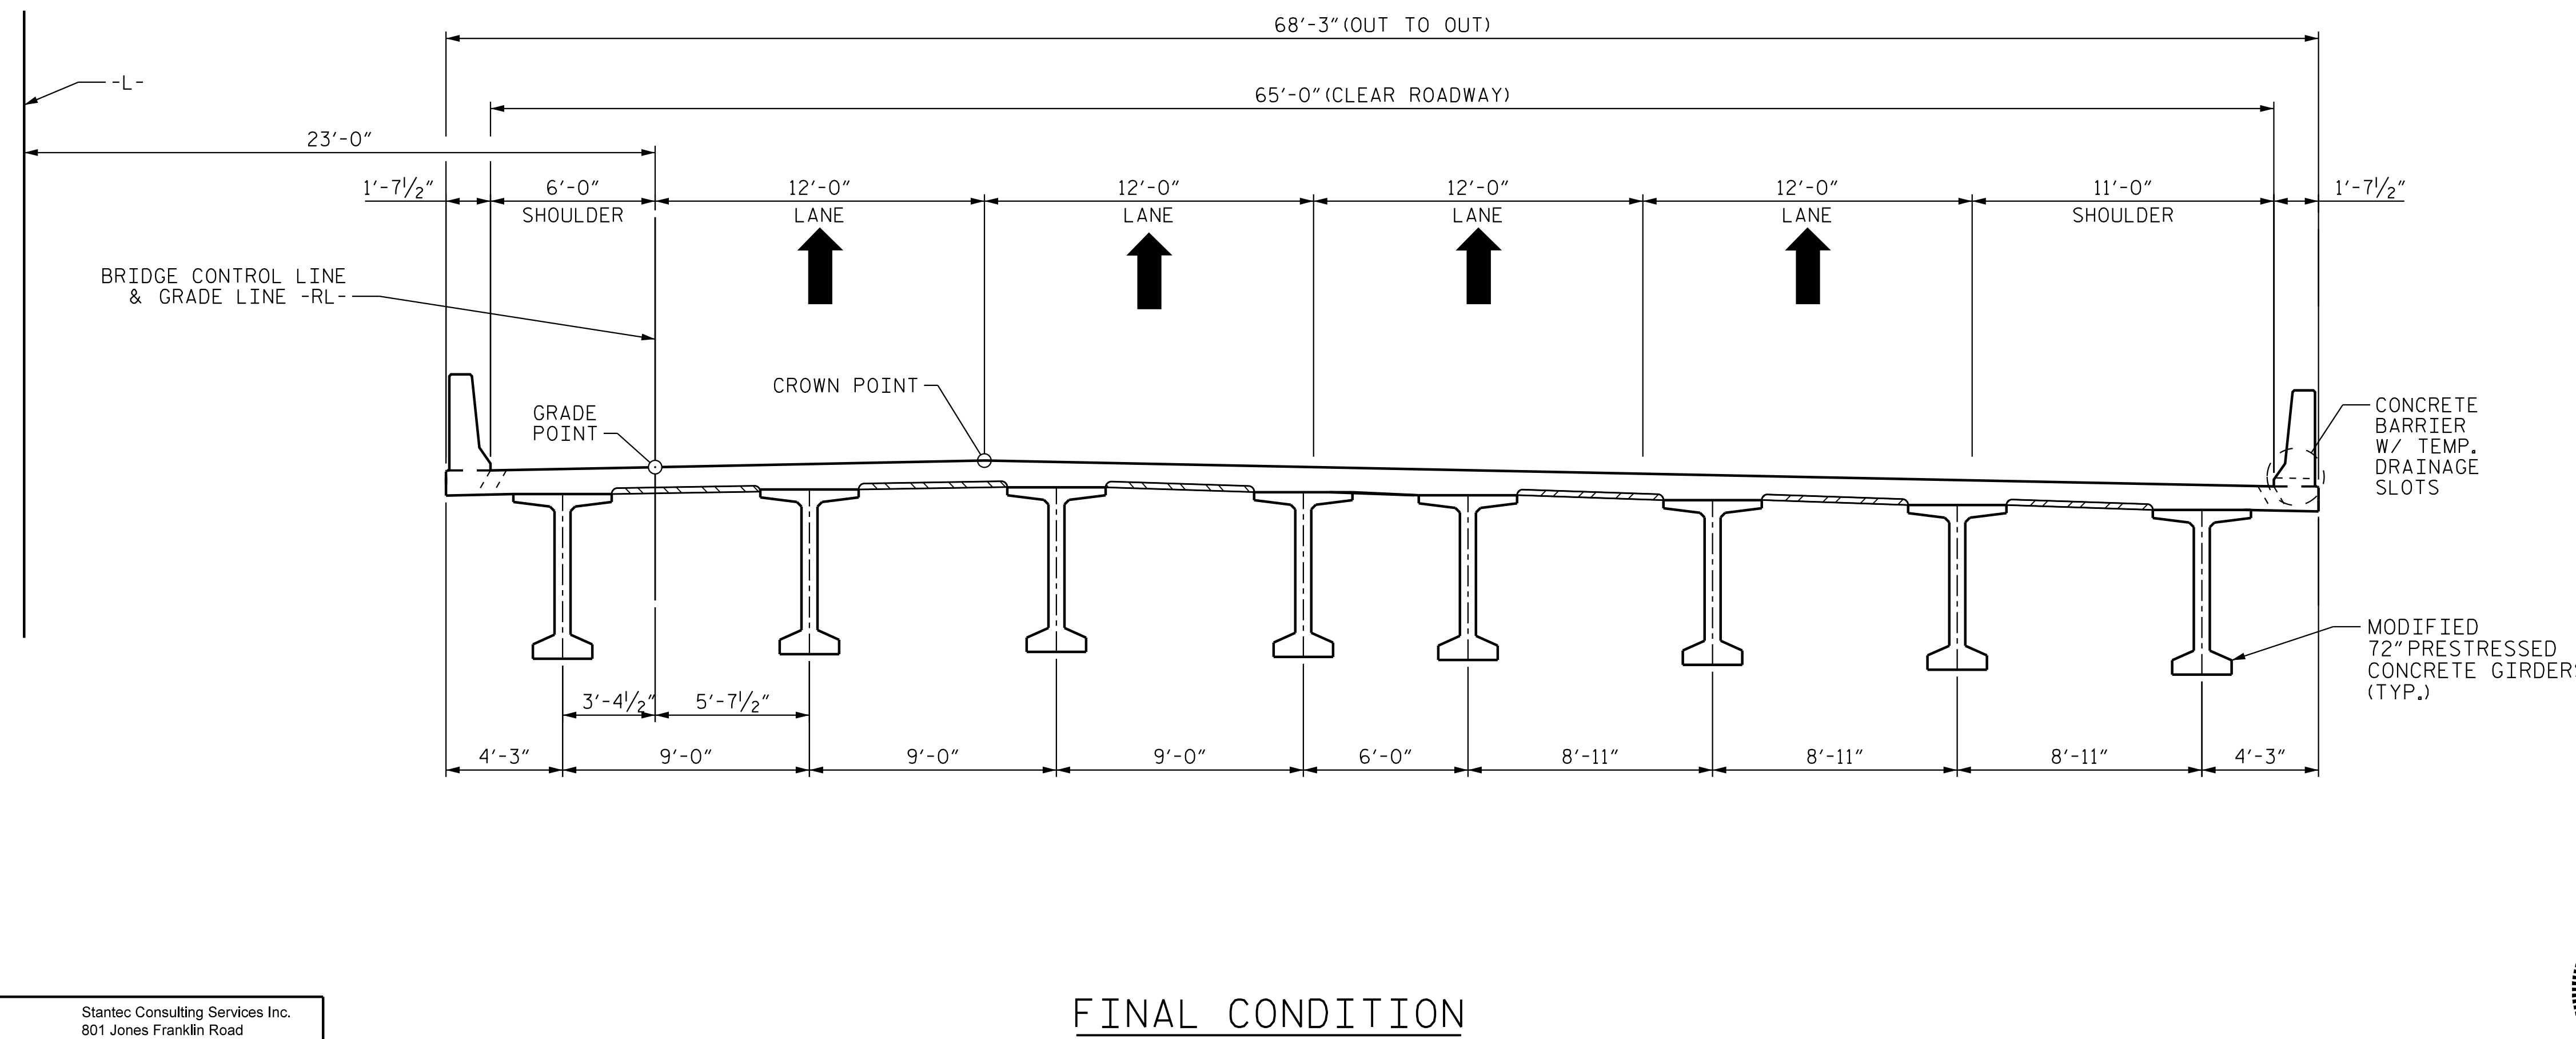

PROJECT NO. R-2707D

CLEVELAND COUNTY

STATION: 849+00.00 -L-

SHEET 2 OF 2

STATE OF NORTH CAROLINA  
DEPARTMENT OF TRANSPORTATION  
RALEIGH


CONSTRUCTION SEQUENCE  
(FOR STAGED CONSTRUCTION)

(RIGHT LANE)

REVISIONS						SHEET NO. S6-07
NO.	BY:	DATE:	NO.	BY:	DATE:	
1			3			TOTAL SHEETS 56
2			4			



DOCUMENT NOT CONSIDERED FINAL UNLESS ALL SIGNATURES COMPLETED

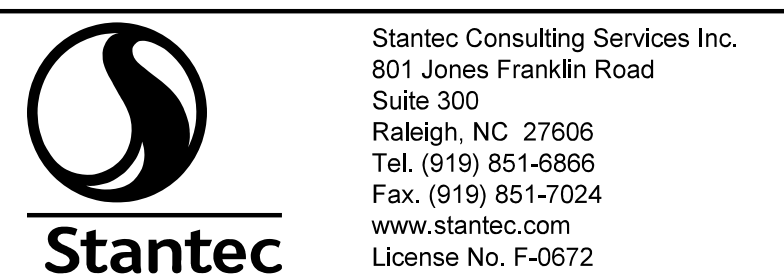

DRAWN BY: J. B. GEILE DATE: 11/06/17

CHECKED BY: T. DUDECK DATE: 04/03/18

DESIGN ENGINEER OF RECORD: S.S. POOLE DATE: 05/10/23

5/10/2023 jHogenbush