

**PLAN OF SPANS
(SPAN C & PARTIAL SPAN B)**


NOTE: (6 BR) DENOTES 6 BAR RUN

- * D1 DOWELS SHALL BE PLACED IN THE SAME HORIZONTAL PLANE AS THE TOP (A3) SLAB REINFORCING STEEL.
- FOR BARRIER RAIL DETAILS AND REINFORCING STEEL, SEE "CONCRETE BARRIER RAIL" SHEET.
- FOR TRANSVERSE CONSTRUCTION JOINT DETAIL, SEE "TYPICAL SECTION DETAILS", SHEET 5 OF 5.
- FOR POUR SEQUENCE, SEE SHEET "BILL OF MATERIALS"
- FOR INTERMEDIATE STEEL DIAPHRAGM DETAILS, SEE "INTERMEDIATE STEEL DIAPHRAGMS FOR MODIFIED 72" PRESTRESSED CONCRETE GIRDER" SHEET.
- FOR DRAIN PIPE DETAILS, SEE "PLAN OF SPANS", SHEET 4 OF 8.

PROJECT NO. R-2707D
CLEVELAND COUNTY
 STATION: 849+00.00 -L-

SHEET 6 OF 8

STATE OF NORTH CAROLINA
 DEPARTMENT OF TRANSPORTATION
 RALEIGH
**SUPERSTRUCTURE
 PLAN OF SPANS
 (SPAN C)
 (STAGE II)**
 (RIGHT LANE)

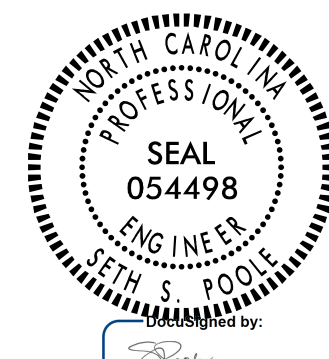

REVISIONS						SHEET NO.
NO.	BY:	DATE:	NO.	BY:	DATE:	S6-18
1			3			TOTAL SHEETS 56
2			4			

DOCUMENT NOT CONSIDERED
 FINAL UNLESS ALL
 SIGNATURES COMPLETED

Stantec Consulting Services Inc.
 801 Jones Franklin Road
 Suite 300
 Raleigh, NC 27606
 Tel. (919) 851-6866
 Fax. (919) 851-7024
 www.stantec.com
 License No. F-0672

DRAWN BY: J. B. GEILE DATE: 10/10/18
 CHECKED BY: S. S. POOLE DATE: 12/10/22
 DESIGN ENGINEER OF RECORD: S.S. POOLE DATE: 05/10/23

jHagenbush

5/10/2023

c:\pvt\work\king\dms55490\82707D_SML_S06_220101.dgn