

### FRAMING PLAN


#### NOTES:

(E1, E2, P1, & P2) DENOTES ELASTOMERIC BEARING OR SOLE PLATE. SEE "ELASTOMERIC BEARING DETAILS".


REFER TO "PLAN OF SPANS DETAILS - END BENT DIAPHRAGMS" AND "PLAN OF SPANS DETAILS - INTERIOR BENT DIAPHRAGMS", SHEETS 7 OF 8 AND 8 OF 8, FOR END BENT AND INTERIOR BENT DIAPHRAGM DETAILS.

ALL DIMENSIONS ARE HORIZONTAL.

PROJECT NO. R-2707D  
CLEVELAND COUNTY  
 STATION: 849+00.00 -L-

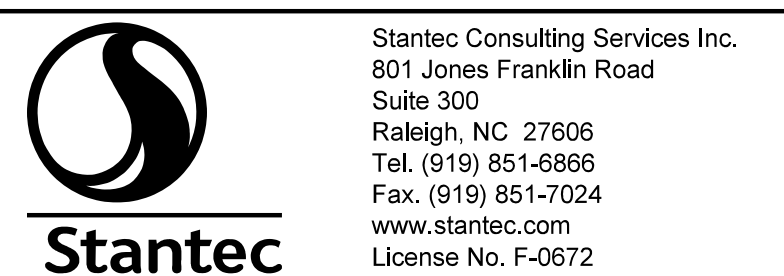

DRAWN BY: J.E. HAGENBUSH DATE: 10/08/18  
 CHECKED BY: S. S. POOLE DATE: 12/10/22  
 DESIGN ENGINEER OF RECORD: S.S. POOLE DATE: 05/10/23

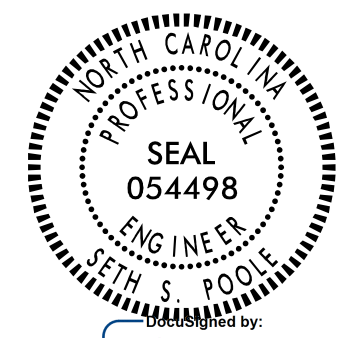

STATE OF NORTH CAROLINA  
 DEPARTMENT OF TRANSPORTATION  
 RALEIGH  
 SUPERSTRUCTURE  
 FRAMING PLAN  
 (RIGHT LANE)

DOCUMENT NOT CONSIDERED FINAL UNLESS ALL SIGNATURES COMPLETED

REVISIONS						SHEET NO. S6-21	TOTAL SHEETS 56
NO.	BY:	DATE:	NO.	BY:	DATE:		
1			3				
2			4				

JHagenbush

5/10/2023

c:\pvt\working\dmis55490\R2707D\_SMLL\_FP\_220101.dgn