


### BARRIER RAIL PLAN

FOR REINFORCEMENT BILL OF MATERIALS, NOTES AND BARRIER RAIL  
 DETAILS SEE "CONCRETE BARRIER RAIL DETAILS", SHEET 2 OF 2.  
 ALL HORIZONTAL DIMENSIONS ARE ALONG THE OUTSIDE EDGE OF DECK SLAB.


PROJECT NO. R-2707D  
CLEVELAND COUNTY  
 STATION: 849+00.00 -L-

SHEET 1 OF 2  
 STATE OF NORTH CAROLINA  
 DEPARTMENT OF TRANSPORTATION  
 RALEIGH  
**PRELIMINARY**  
**CONCRETE**  
**BARRIER RAIL**  
 (RIGHT LANE)

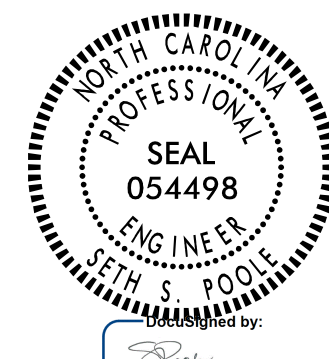

DOCUMENT NOT CONSIDERED  
 FINAL UNLESS ALL  
 SIGNATURES COMPLETED

REVISIONS						SHEET NO. S6-31
NO.	BY:	DATE:	NO.	BY:	DATE:	
1			3			TOTAL SHEETS 56
2			4			

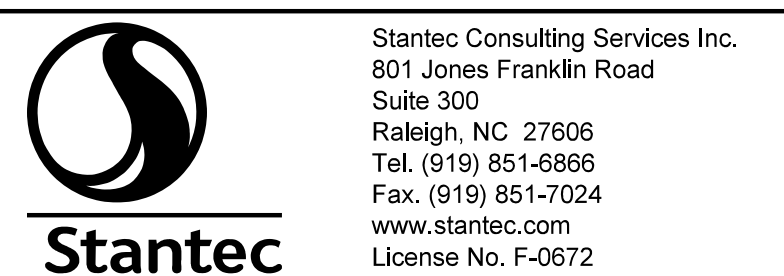

DRAWN BY: J.E. HAGENBUSH DATE: 10/01/18  
 CHECKED BY: S. S. POOLE DATE: 12/10/22  
 DESIGN ENGINEER OF RECORD: S.S. POOLE DATE: 05/10/23

jHagenbush  
 5/10/2023  
 c:\pvt\working\dm55490\R2707D\_SMLL\_BROJ\_220101.dgn