


PLAN

NOTES

- FOR WING WALL DETAILS, SEE "END BENT 1, DETAILS - WING WALLS" SHEET. 3 OF 5.
- (EF) DENOTES EACH FACE
- CHAMFERS ARE NOT REQUIRED EXCEPT AS NOTED.
- FOR SECTIONS C-C AND D-D, SEE END BENT 1 DETAILS, SHEET 5 OF 5.
- (A) SLOPED CAP SURFACE BEYOND LIMIT OF INTEGRAL DIAPH. SEE END BENT 1 WING WALL DETAILS, SHEET. 3 OF 5.
- (B) #5 V4 3'-0" MIN. PROJ. ABOVE BRIDGE SEAT.
- (C) 2'-5" MIN. SPLICE LENGTH (TYP.).
- (D) PILE COLLAR (TYP. EA. PILE) OTHERS NOT SHOWN FOR CLARITY.

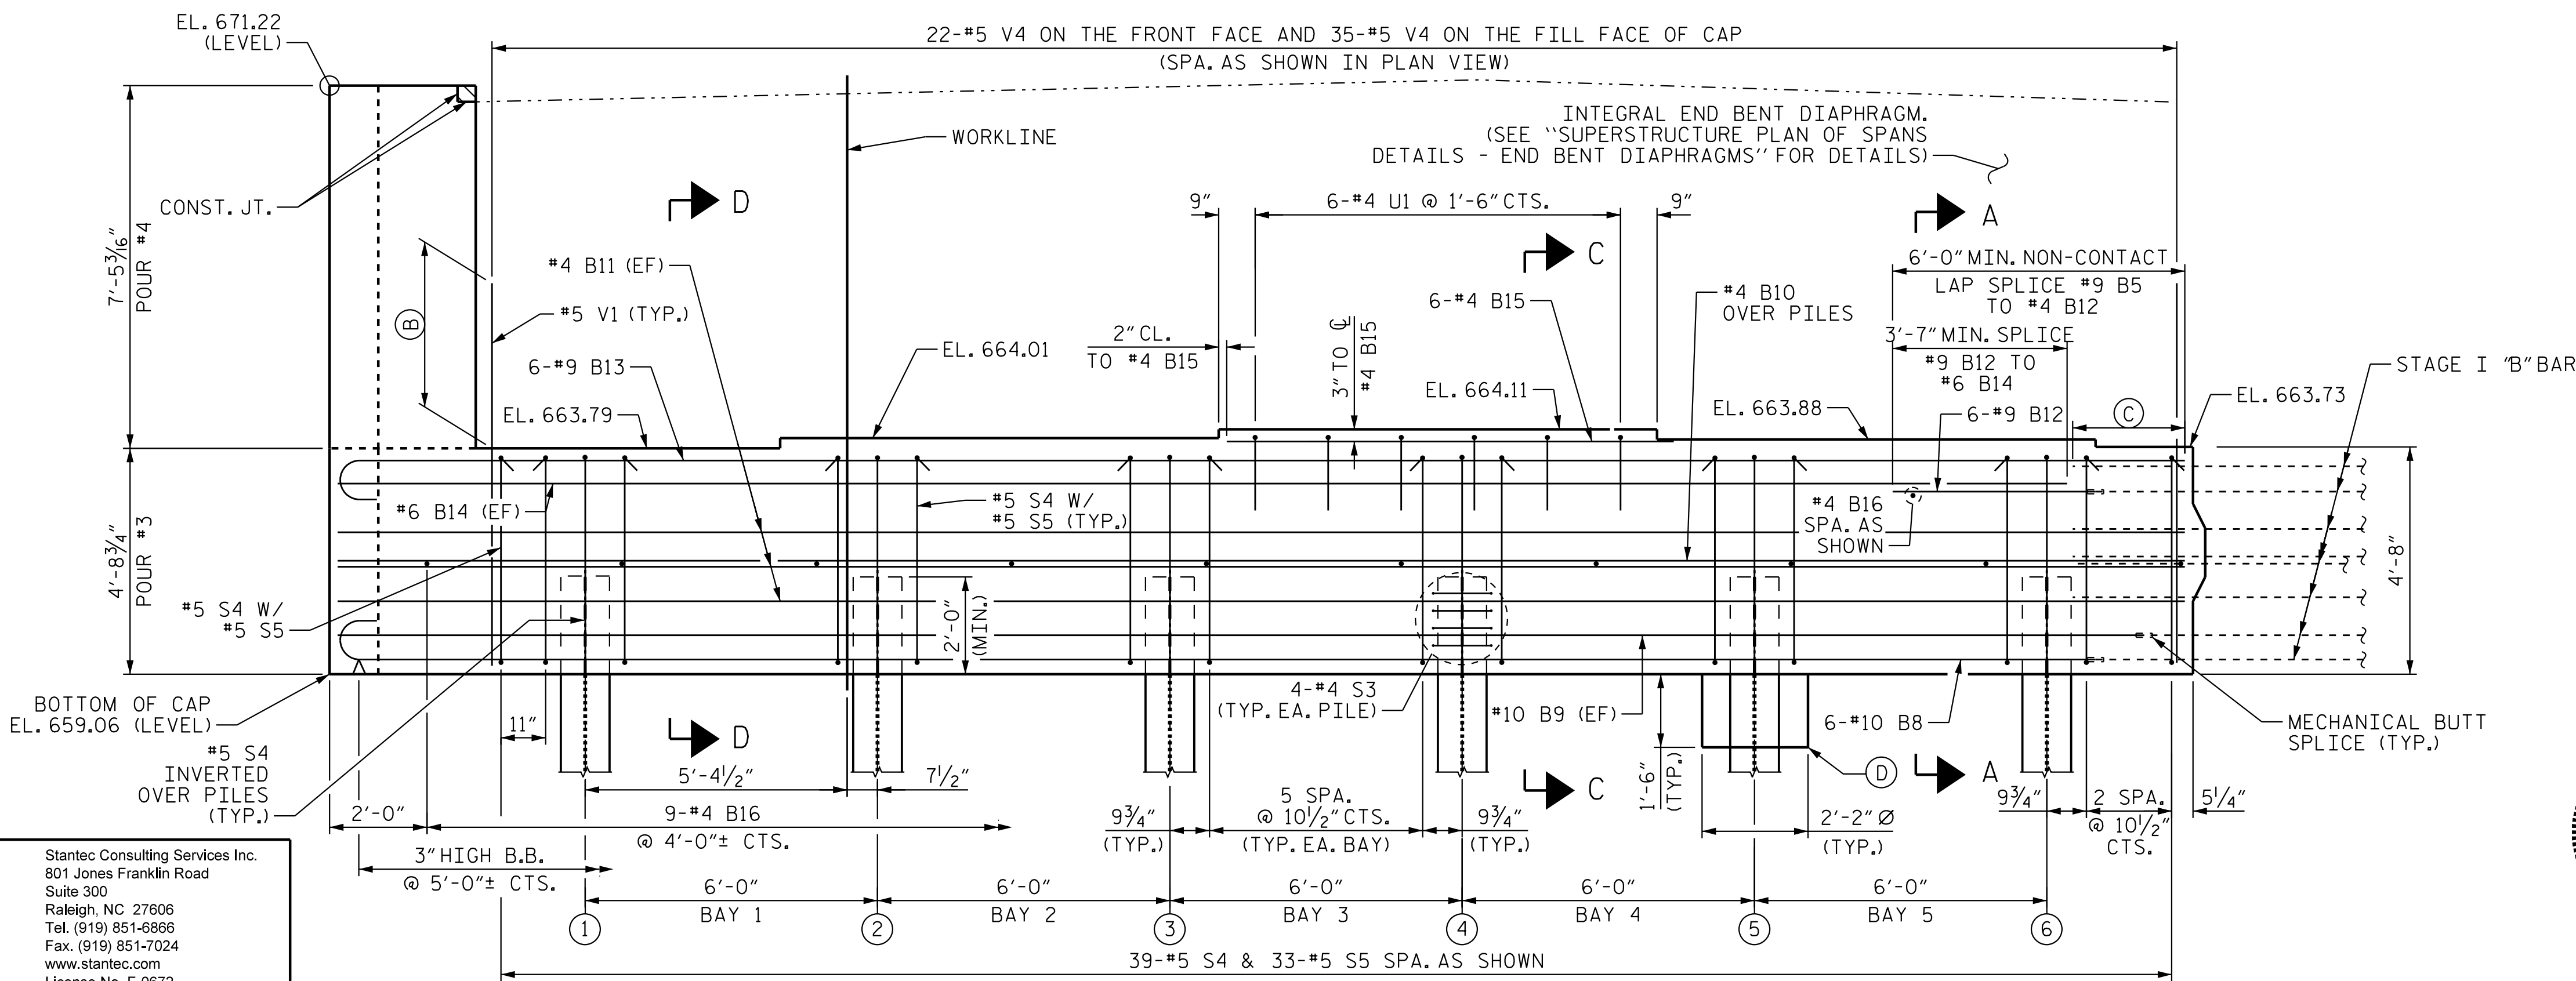

ELEVATION

PROJECT NO. R-2707D  
 CLEVELAND COUNTY  
 STATION: 849+00.00 -L-

SHEET 2 OF 5

STATE OF NORTH CAROLINA  
 DEPARTMENT OF TRANSPORTATION  
 RALEIGH  
 SUBSTRUCTURE  
 END BENT 2 (STAGE II)  
 (RIGHT LANE)



REVISIONS						SHEET NO.
NO.	BY:	DATE:	NO.	BY:	DATE:	S6-49
1			3			TOTAL SHEETS
2			4			56

DOCUMENT NOT CONSIDERED FINAL UNLESS ALL SIGNATURES COMPLETED

Stantec Consulting Services Inc.  
 801 Jones Franklin Road  
 Suite 300  
 Raleigh, NC 27606  
 Tel. (919) 851-6866  
 Fax. (919) 851-7024  
 www.stantec.com  
 License No. F-0672

DRAWN BY: J. B. GEILE DATE: 01/04/23  
 CHECKED BY: S.S. POOLE DATE: 01/10/23  
 DESIGN ENGINEER OF RECORD: S.S. POOLE DATE: 05/10/23

jHagenbush  
 5/10/2023  
 c:\pvt\working\dm55490\R2707D\_SML\_E202-220101.dgn