


(+)0.9400% (-)4.0000%

PI STA. = 826+00.00
EL = 749.82'
VC = 2,100'

GRADE DATA -L-

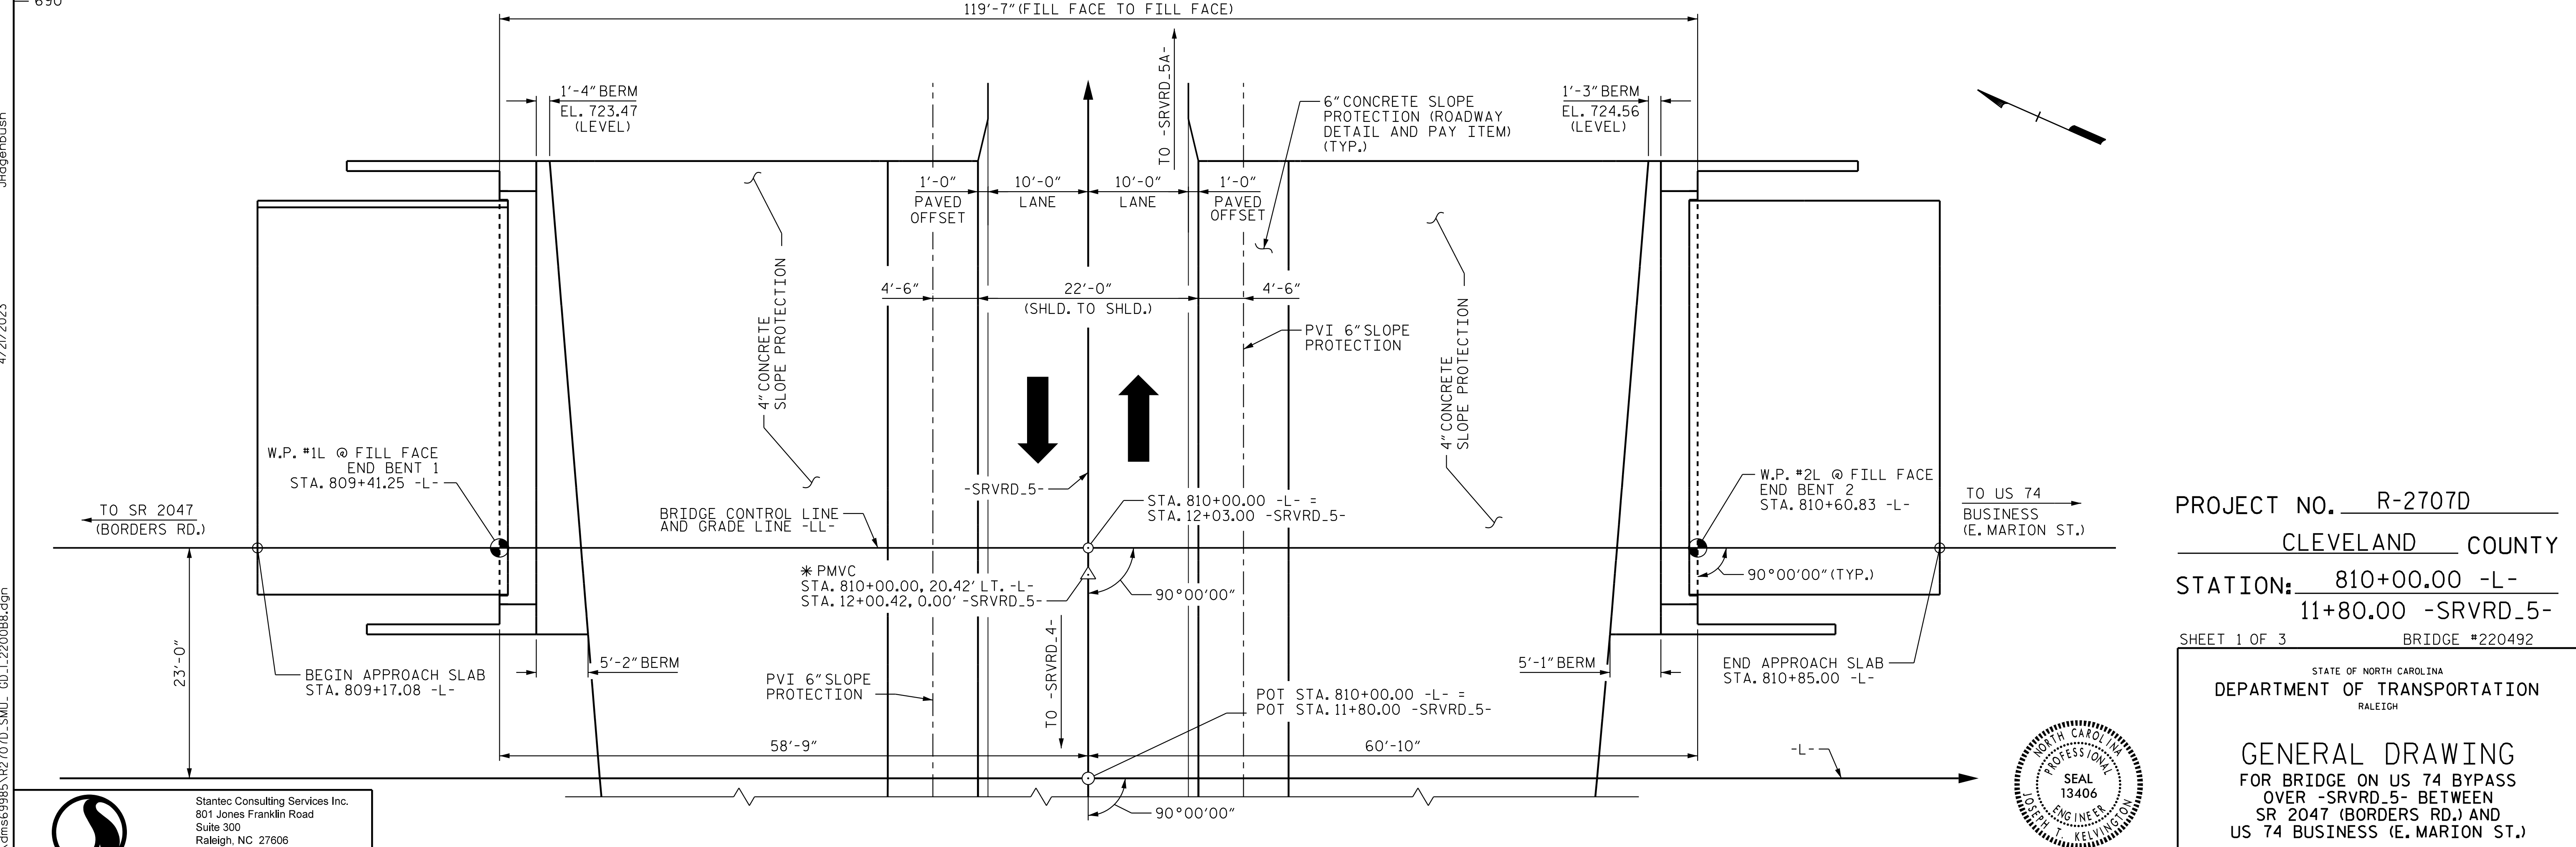

Stantec


Stantec Consulting Services Inc.
801 Jones Franklin Road
Suite 300
Raleigh, NC 27606
Tel. (919) 851-6866
Fax. (919) 851-7024
www.stantec.com
License No. F-0672

DRAWN BY: N. D'AIUTO DATE: 05/02/18
CHECKED BY: J.T. KELVINGTON DATE: 12/05/22

DESIGN ENGINEER OF RECORD: J.T. KELVINGTON DATE: 04/21/23

PLAN
(PILES NOT SHOWN FOR CLARITY)

* PMVC DENOTES PT. OF MIN. VERTICAL CLEARANCE

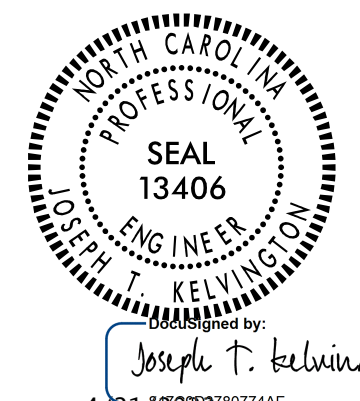

PROJECT NO. R-2707D
CLEVELAND COUNTY
STATION: 810+00.00 -L-
11+80.00 -SRVVD_5-

SHEET 1 OF 3 BRIDGE #220492

STATE OF NORTH CAROLINA
DEPARTMENT OF TRANSPORTATION
RALEIGH

GENERAL DRAWING
FOR BRIDGE ON US 74 BYPASS
OVER -SRVVD_5- BETWEEN
SR 2047 (BORDERS RD.) AND
US 74 BUSINESS (E. MARION ST.)
(LL)

REVISIONS						SHEET NO.
NO.	BY:	DATE:	NO.	BY:	DATE:	SB-01
1			3			TOTAL SHEETS
2			4			30