


jHagenbush

4/21/2023

c:\pvt\work\king\dmis69985\2707D\_SMLL\_FLOI\_220088.dgn

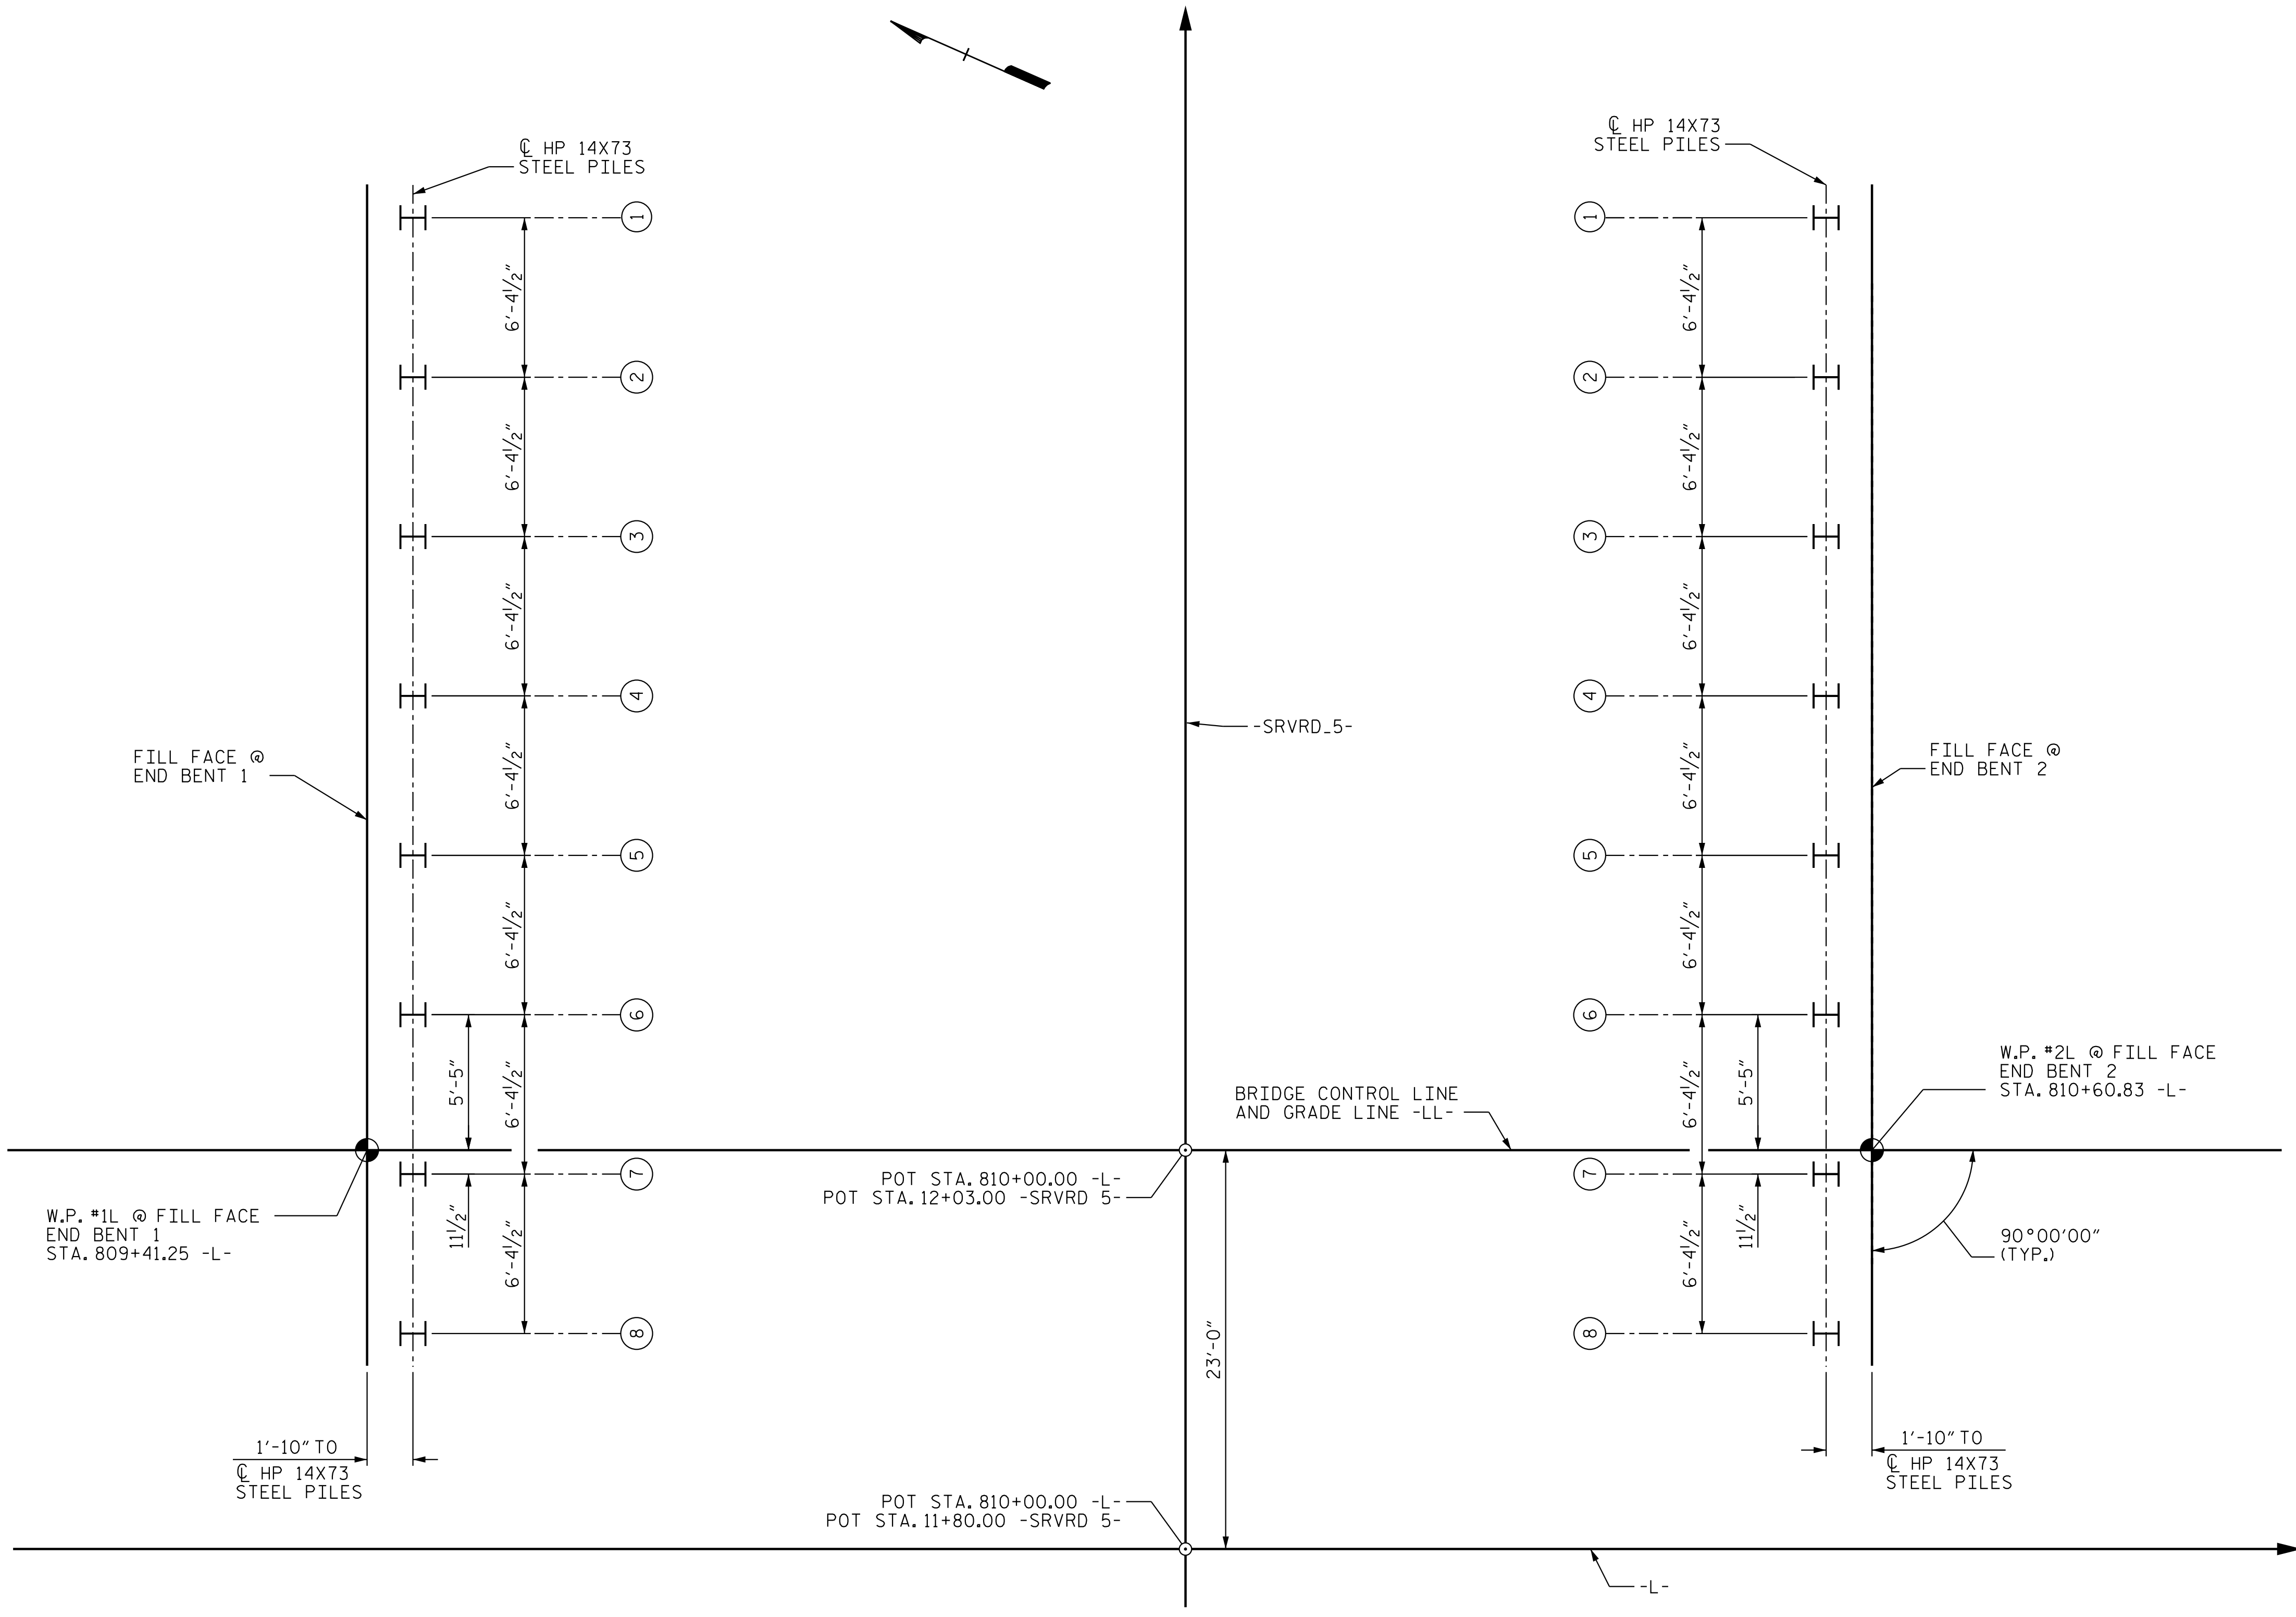

END BENT 1

END BENT 2

### FOUNDATION LAYOUT

ALL SUBSTRUCTURE WORK LINES PASS THROUGH WORK POINTS.


# - DENOTES PILE NUMBER

PROJECT NO. R-2707D  
CLEVELAND COUNTY  
 STATION: 810+00.00 -L-

SHEET 2 OF 3

STATE OF NORTH CAROLINA  
 DEPARTMENT OF TRANSPORTATION  
 RALEIGH

FOUNDATION LAYOUT  
 FOR BRIDGE ON US 74 BYPASS  
 OVER -SRVRD\_5- BETWEEN  
 SR 2047 (BORDERS RD.) AND  
 US 74 BUSINESS (E. MARION ST.)  
 (LL)

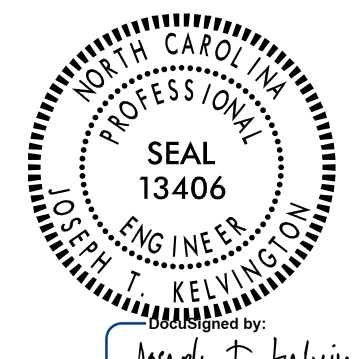

Prepared by:  
 Joseph T. Kelvington  
 4/21/2023

REVISIONS						SHEET NO.
NO.	BY:	DATE:	NO.	BY:	DATE:	S8-02
1			3			TOTAL SHEETS
2			4			30

DOCUMENT NOT CONSIDERED  
 FINAL UNLESS ALL  
 SIGNATURES COMPLETED

STR. #8



Stantec Consulting Services Inc.  
 801 Jones Franklin Road  
 Suite 300  
 Raleigh, NC 27606  
 Tel. (919) 851-6866  
 Fax. (919) 851-7024  
 www.stantec.com  
 License No. F-0672

DRAWN BY : N. D'AIUTO DATE : 05/03/18  
 CHECKED BY : J.T. KELVINGTON DATE : 12/05/22  
 DESIGN ENGINEER OF RECORD : J.T. KELVINGTON DATE : 04/21/23