
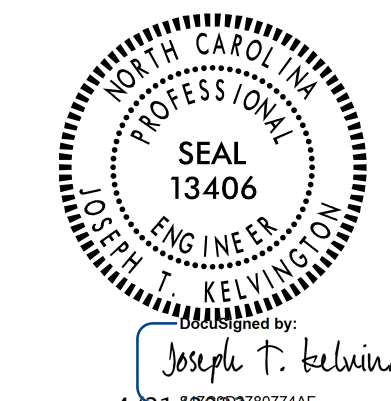


SPAN A
FRAMING PLAN

NOTES:

- (E1) DENOTES ELASTOMERIC BEARING. SEE "ELASTOMERIC BEARING DETAILS".
- SEE TYPICAL SECTION FOR END BENT DIAPHRAGM DETAILS.
- REFER TO "PLAN OF SPAN DETAILS-DIAPHRAGMS" FOR END BENT DIAPHRAGM DETAILS.
- ALL DIMENSIONS ARE HORIZONTAL OR VERTICAL UNLESS NOTED.

PROJECT NO. R-2707D
CLEVELAND COUNTY
STATION: 810+00.00 -L-

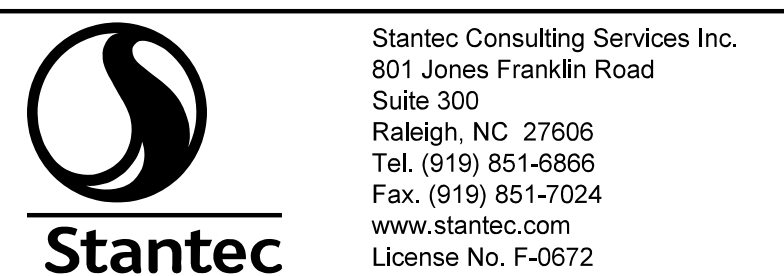

STATE OF NORTH CAROLINA
DEPARTMENT OF TRANSPORTATION
RAI FTGH
SUPERSTRUCTURE
FRAMING PLAN
(LL)

DRAWN BY : N. D'AIUTO DATE : 05/01/17
CHECKED BY : J.T. KELVINGTON DATE : 12/05/22
DESIGN ENGINEER OF RECORD : J.T. KELVINGTON DATE : 04/21/23

DOCUMENT NOT CONSIDERED FINAL UNLESS ALL SIGNATURES COMPLETED

REVISIONS						SHEET NO.
NO.	BY:	DATE:	NO.	BY:	DATE:	S8-11
1			3			TOTAL SHEETS
2			4			30

jHagenbush

4/21/2023

c:\pvt\working\dmis69885\R2707D_SMLL_FP_220088.dgn