


SPAN A
FRAMING PLAN

NOTES:

- (E1) DENOTES ELASTOMERIC BEARING. SEE "ELASTOMERIC BEARING DETAILS".
- SEE TYPICAL SECTION FOR END BENT DIAPHRAGM DETAILS.
- REFER TO "PLAN OF SPAN DETAILS-DIAPHRAGMS" FOR END BENT DIAPHRAGM DETAILS.
- ALL DIMENSIONS ARE HORIZONTAL OR VERTICAL UNLESS NOTED.

PROJECT NO. R-2707D
CLEVELAND COUNTY
STATION: 810+00.00 -L-

STATE OF NORTH CAROLINA
DEPARTMENT OF TRANSPORTATION
RAI FTGH
SUPERSTRUCTURE
FRAMING PLAN
(RL)

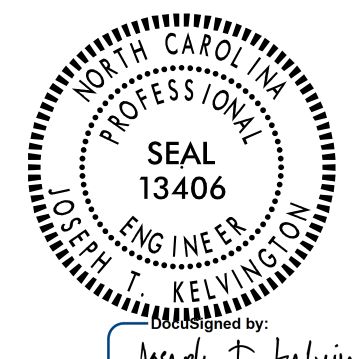

DOCUMENT NOT CONSIDERED FINAL UNLESS ALL SIGNATURES COMPLETED

REVISIONS						SHEET NO.	
NO.	BY:	DATE:	NO.	BY:	DATE:	S9-11	
1			3			TOTAL SHEETS	
2			4			30	

Stantec Consulting Services Inc.
801 Jones Franklin Road
Suite 300
Raleigh, NC 27606
Tel. (919) 851-6866
Fax. (919) 851-7024
www.stantec.com
License No. F-0672

DRAWN BY: N. DAIUTO DATE: 04/23/18
CHECKED BY: J.T. KELVINGTON DATE: 12/05/22
DESIGN ENGINEER OF RECORD: J.T. KELVINGTON DATE: 04/21/23

4/21/2023 4/21/2023 jHagenbush