

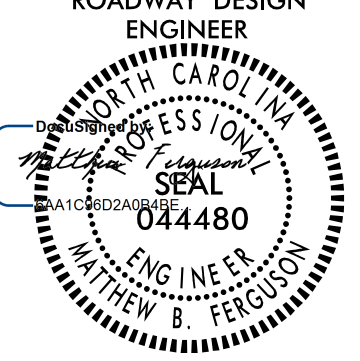


PROJECT REFERENCE NO. <i>R-2707E</i>	SHEET NO. <i>2B-1</i>
ROADWAY DESIGN ENGINEER  044480 ENGINEER MATTHEW W. FERGUSON	
4/21/2023	
DOCUMENT NOT CONSIDERED FINAL UNLESS ALL SIGNATURES COMPLETED	
NOT TO SCALE	

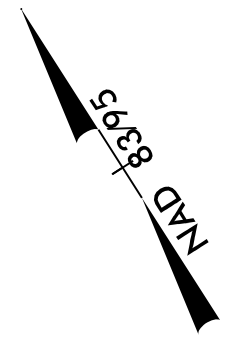

— SL# — DENOTES A LINE OF SHEAR FOR OVERLAPPING CROSS SECTIONS
 ● SP# DENOTES A POINT OF SHEAR ON A SHARED CROSS SECTION

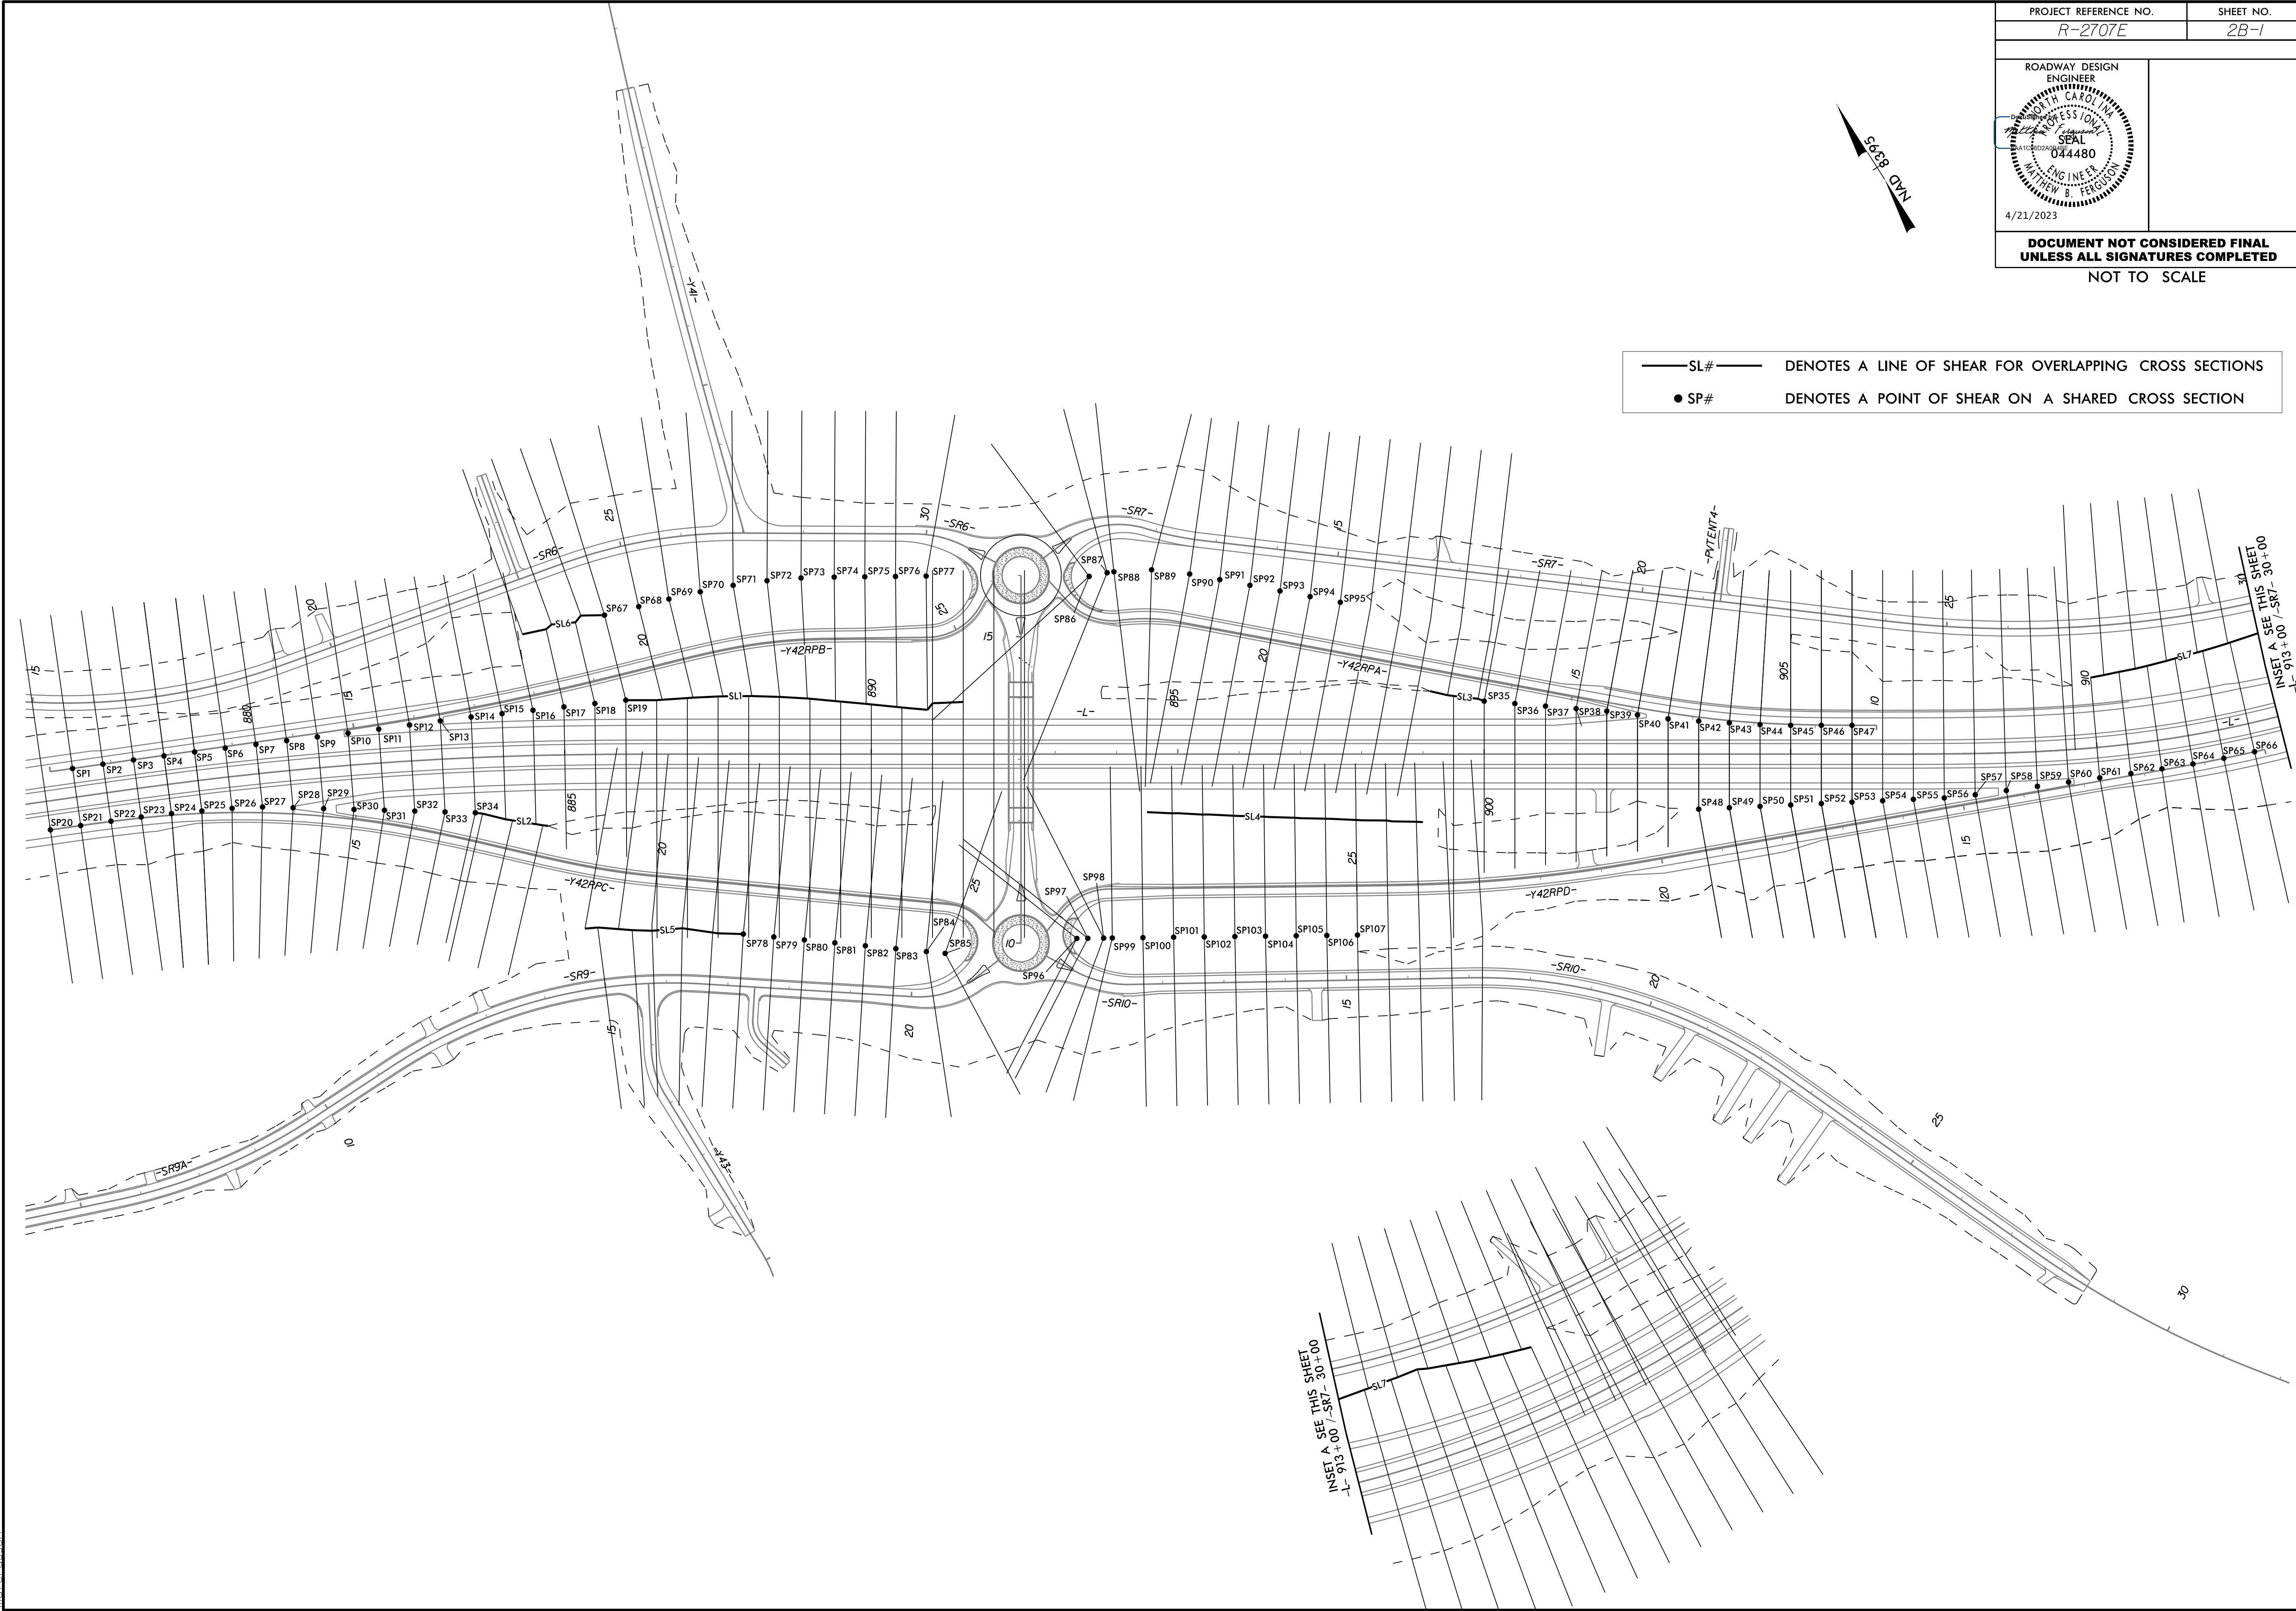

INSET A SEE THIS SHEET
 -L-913+00/-SR7-30+00

INSET A SEE THIS SHEET
 -L-913+00/-SR7-30+00