


8.17.19

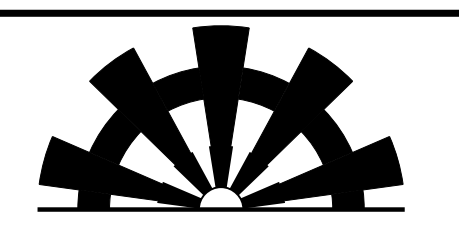

SUNGATE DESIGN GROUP, P.A.
905 JONES FRANKLIN ROAD
RALEIGH, NORTH CAROLINA 27606
TEL (919) 859-2243
ENG FIRM LICENSE NO. C-890



Stantec
Stantec Consulting Services Inc.
801 Jones Franklin Road
Suite 300
Raleigh, NC 27606
Tel. (919) 851-6866
Fax. (919) 851-7024
www.stantec.com
License No. F-0672

PROJECT REFERENCE NO. <i>R-2707E</i>	SHEET NO. 6A
RW SHEET NO.	
ROADWAY DESIGN ENGINEER MATTHEW B. FERGUSON 044480 4/21/2023	HYDRAULICS ENGINEER TOSHUA G. DALTON 26971 4/21/2023
DOCUMENT NOT CONSIDERED FINAL UNLESS ALL SIGNATURES COMPLETED	

RONNIE BRADY CHEEK
CATHY CORNWELL CHEEK
DB 1436 PG 2438,
TRACT 1

079
RONNIE BRADY CHEEK
CATHY CORNWELL CHEEK
DB 1444 PG 2041
DB 1436 PG 2438

161
ROBERT L. TRICE & WF.
LISA V. TRICE
DB 977 PG 127
DB 1205 PG 1000

ASPHALT PAVING OF SHELBY, INC.
DB 15-S PG 117
DB NNN PG 32
DB FFF PG 543
DB YY PG 352

162
ASPHALT PAVING
OF SHELBY, INC.
DB 15-S PG 117
DB NNN PG 32
DB FFF PG 543
DB YY PG 352

159
PAUL H. DOVER & RACHEL H. DOVER
REVOCABLE LIVING TRUST
DB 1510 PG 1476

ASHLEY PAUL DOVER
DB 11K PG 137

-SR9A-
PI Sta 11+84.39
$\Delta = 10^\circ 40' 45.2" (LT)$
$D = 5' 12' 37.8"$
$L = 204.96'$
$T = 102.81'$
$R = 1,100.00'$
$SE = 0.04$
$DS = 50 \text{ mph}$



MATCH SHEET NO. 6B STA. 15+00 -SR9A-

LINE ROADWAY DITCH
W/CL 'B' RIP RAP
EST. 539 TONS
EST. 1509 SY GF
SEE DETAIL #25

BEGIN CONSTRUCTION
POT Sta. 10+18.26 -SR9A-
BY38-202

PC Sta. 10+81.58 -SR9A-
BK BRG N 82° 45' 23.4" E
POT Sta. 10+00.00 -SR9A-

PT Sta. 12+86.53 -SR9A-

4/16/2023
c:\users\mferguson\documents\pwworking\docs\dms43124\R2707E_RDY_PSH06A.dgn
mferguson

REFERENCES:
FOR -SR9A- PROFILE, SEE SHEET NO. 46