


5/28/24

# -L\_EB-

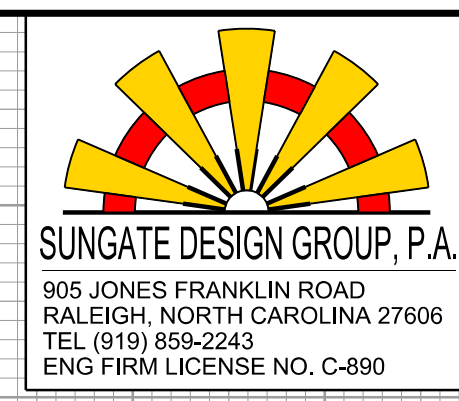


PROJECT REFERENCE NO. R-2707E	SHEET NO. 23
ROADWAY DESIGN ENGINEER SEAL 044480 MATTHEW B. FERRELL 4/21/2023	HYDRAULICS ENGINEER SEAL 26971 JOHN G. DALTON 4/21/2023

DOCUMENT NOT CONSIDERED FINAL UNLESS ALL SIGNATURES COMPLETED



# -L\_WB-

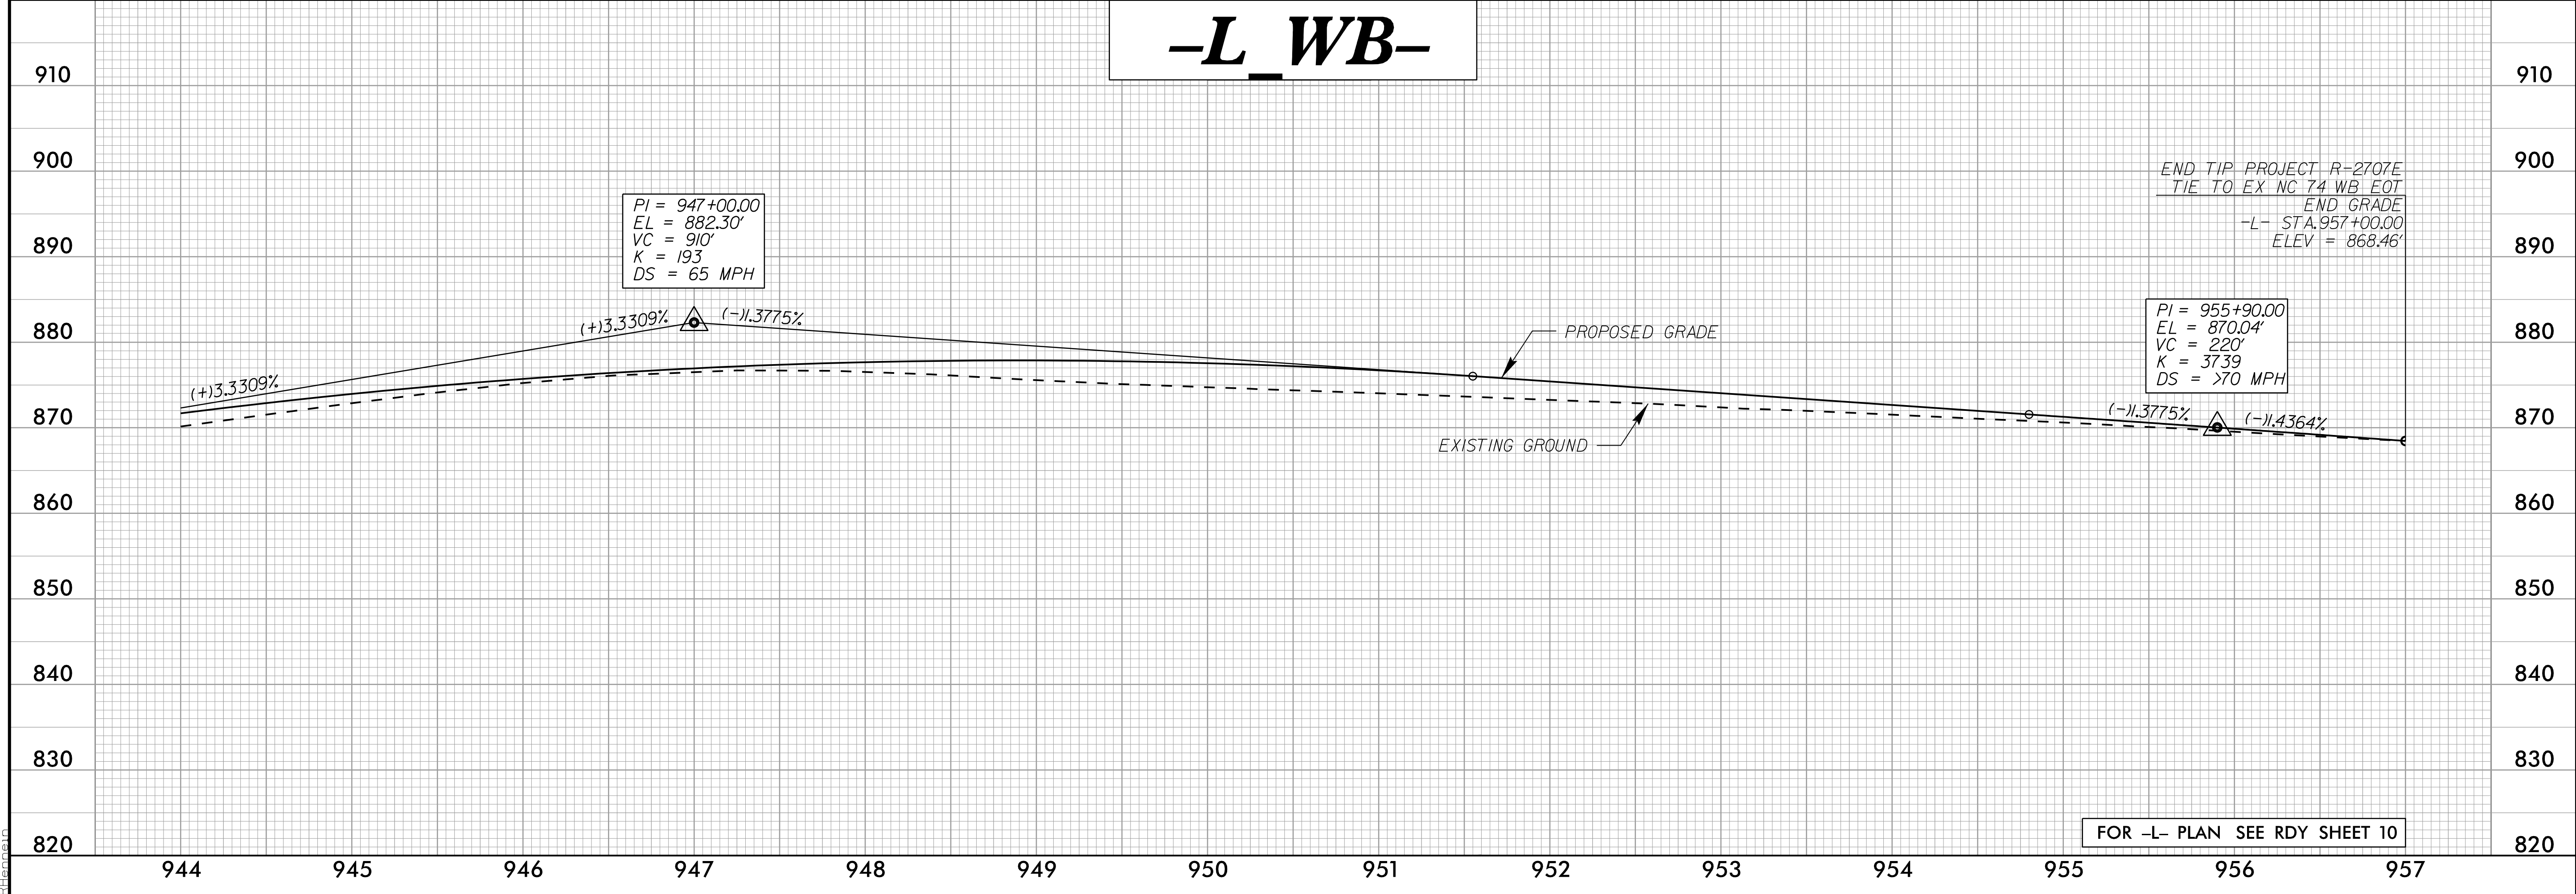

3/30/2023 3:13 PM R:\mg\dms43124\R2707E\_RDY\_PFL\_PSH.dgn