
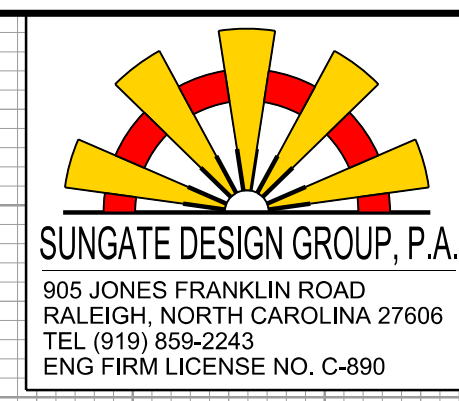
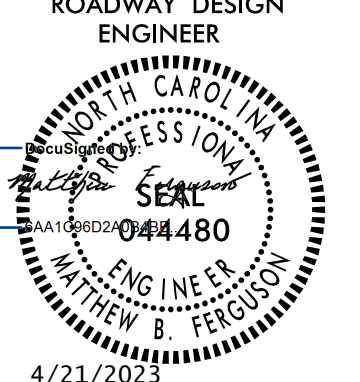


5/28/99

-L_EB-

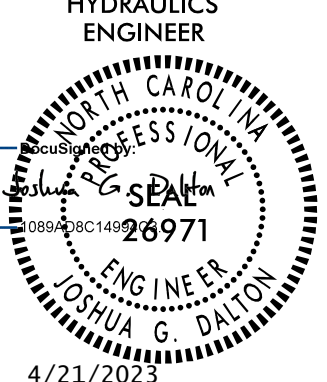

PROJECT REFERENCE NO. <i>R-2707E</i>	SHEET NO. 24
ROADWAY DESIGN ENGINEER 	HYDRAULICS ENGINEER 

**DOCUMENT NOT CONSIDERED FINAL
UNLESS ALL SIGNATURES COMPLETED**



*BM#14
-L- STA. 967+97.28, 161.36' RT
ELEV. 859.04'
REBAR SET FLUSH WITH THE GROUND ALONG US 74*

FOR -L- PLAN SEE RDY SHEET 11

-L_WB-

3/30/2023
37150_2023
R:\proj\43124\RDY_PFL_PSH.dgn



FOR -L- PLAN SEE RDY SHEET 11