



5/28/23

# -Y42RPC-

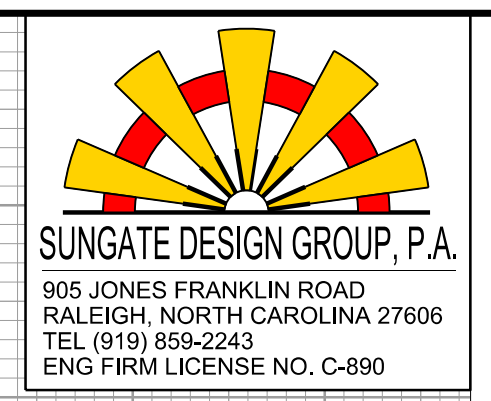

PROJECT REFERENCE NO. R-2707E	SHEET NO. 29
ROADWAY DESIGN ENGINEER MATTHEW B. FERGLIO 044480 4/21/2023	HYDRAULICS ENGINEER JOHN G. DALTON 26971 4/21/2023

DOCUMENT NOT CONSIDERED FINAL UNLESS ALL SIGNATURES COMPLETED

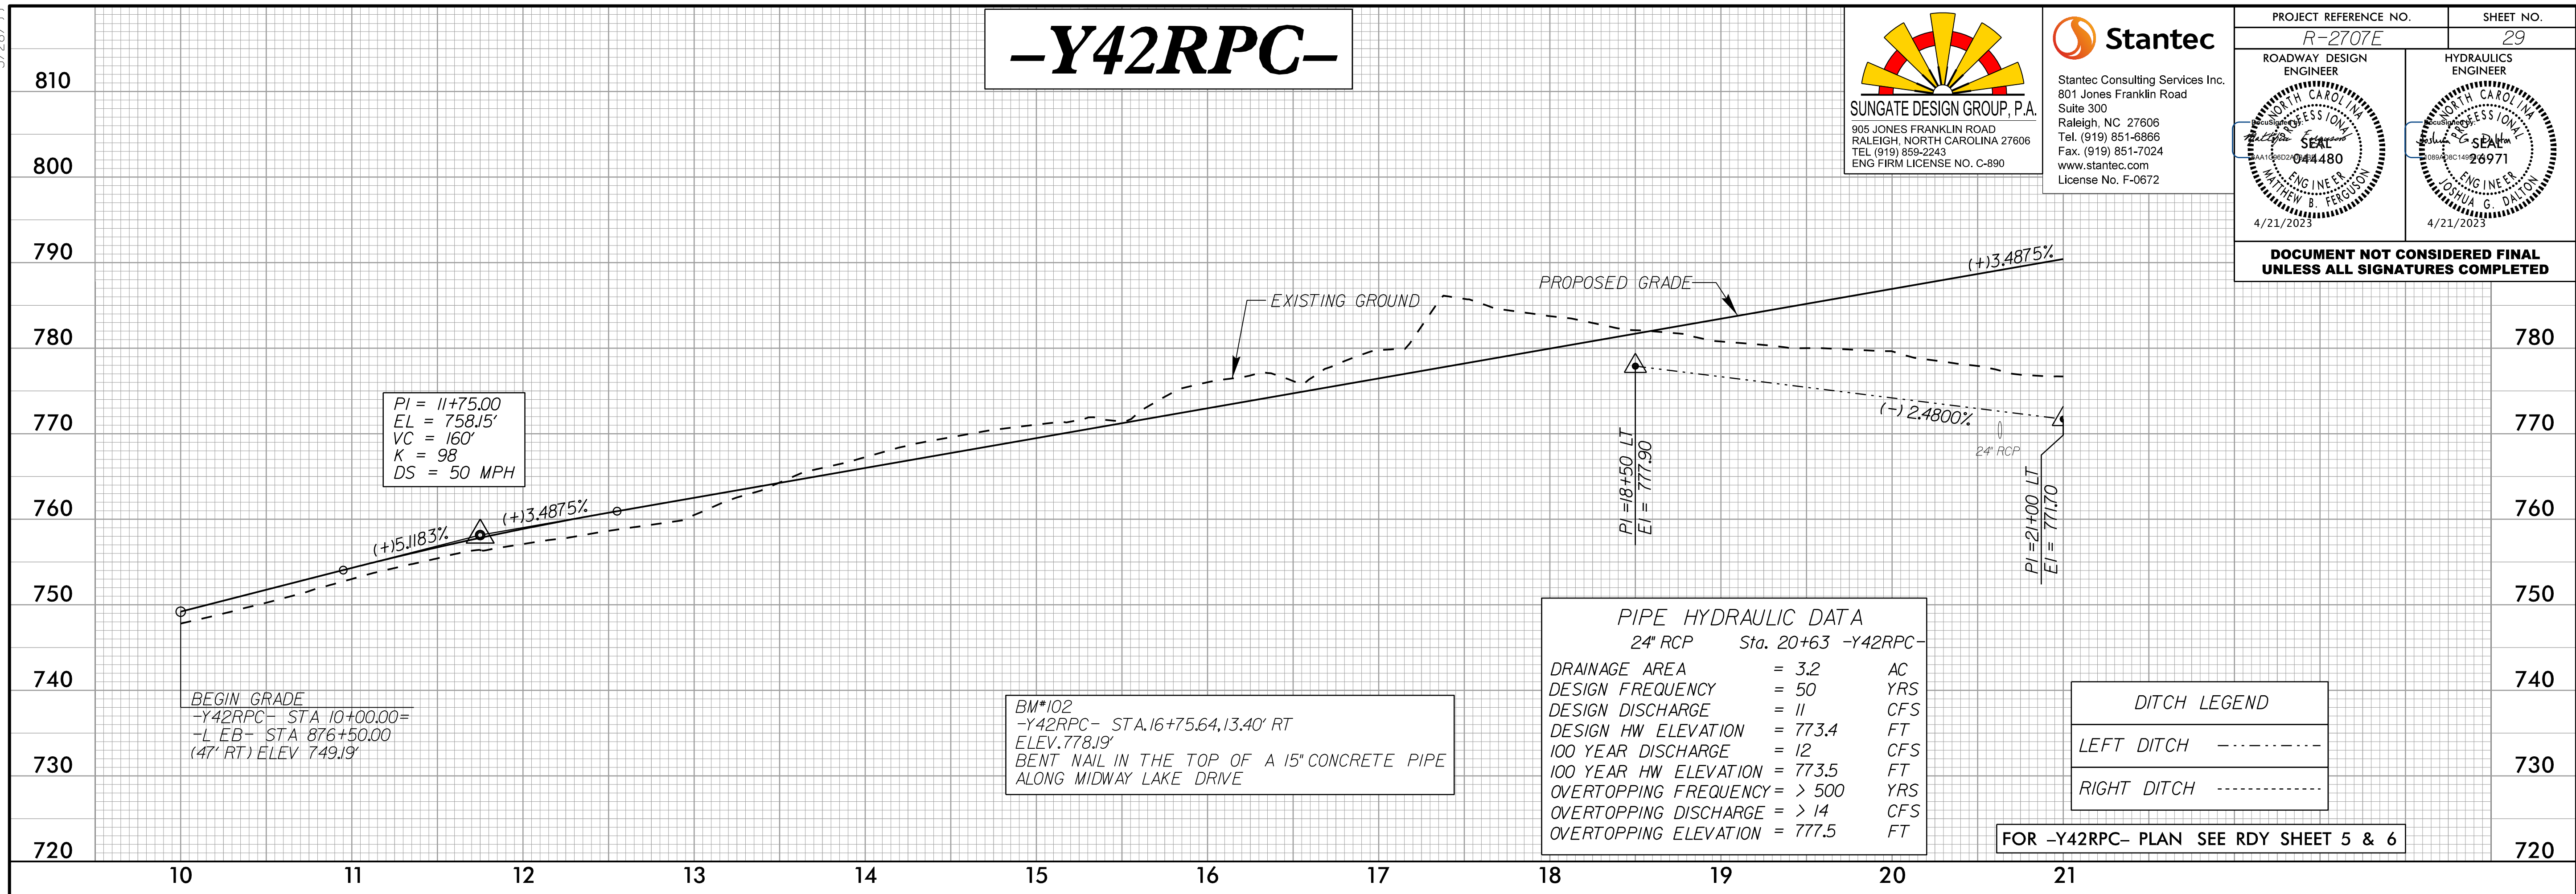

# -Y42RPC-

3/30/2023  
37130...  
3/30/2023  
37130...  
3/30/2023  
37130...

