



5/28/99

-Y41-

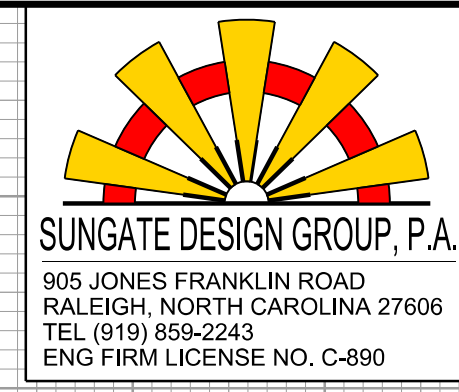


PROJECT REFERENCE NO. R-2707E	SHEET NO. 32
ROADWAY DESIGN ENGINEER SEAL MATTHEW B. FERGIUS 4/21/2023	HYDRAULICS ENGINEER SEAL JOHN G. DALTON 4/21/2023

DOCUMENT NOT CONSIDERED FINAL UNLESS ALL SIGNATURES COMPLETED

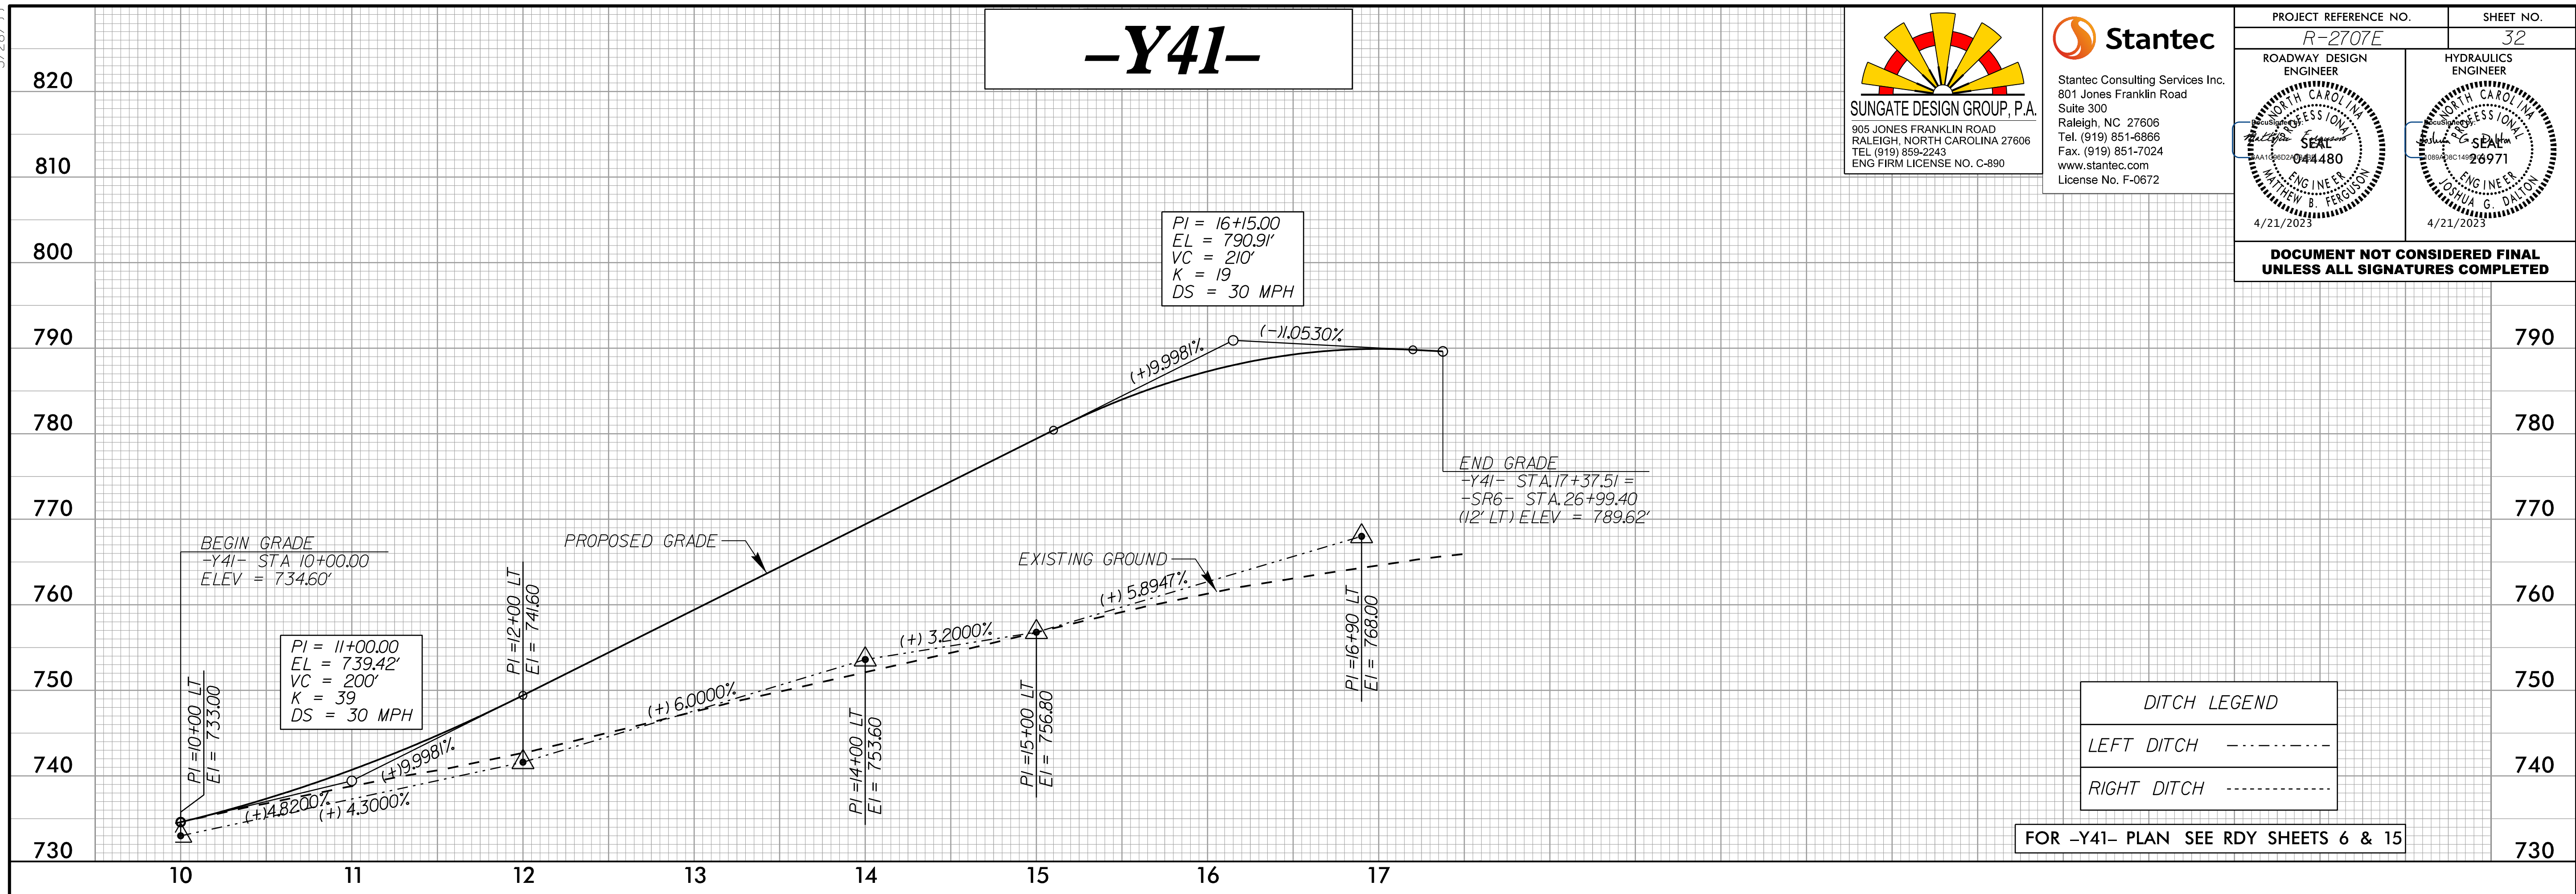

-Y42-

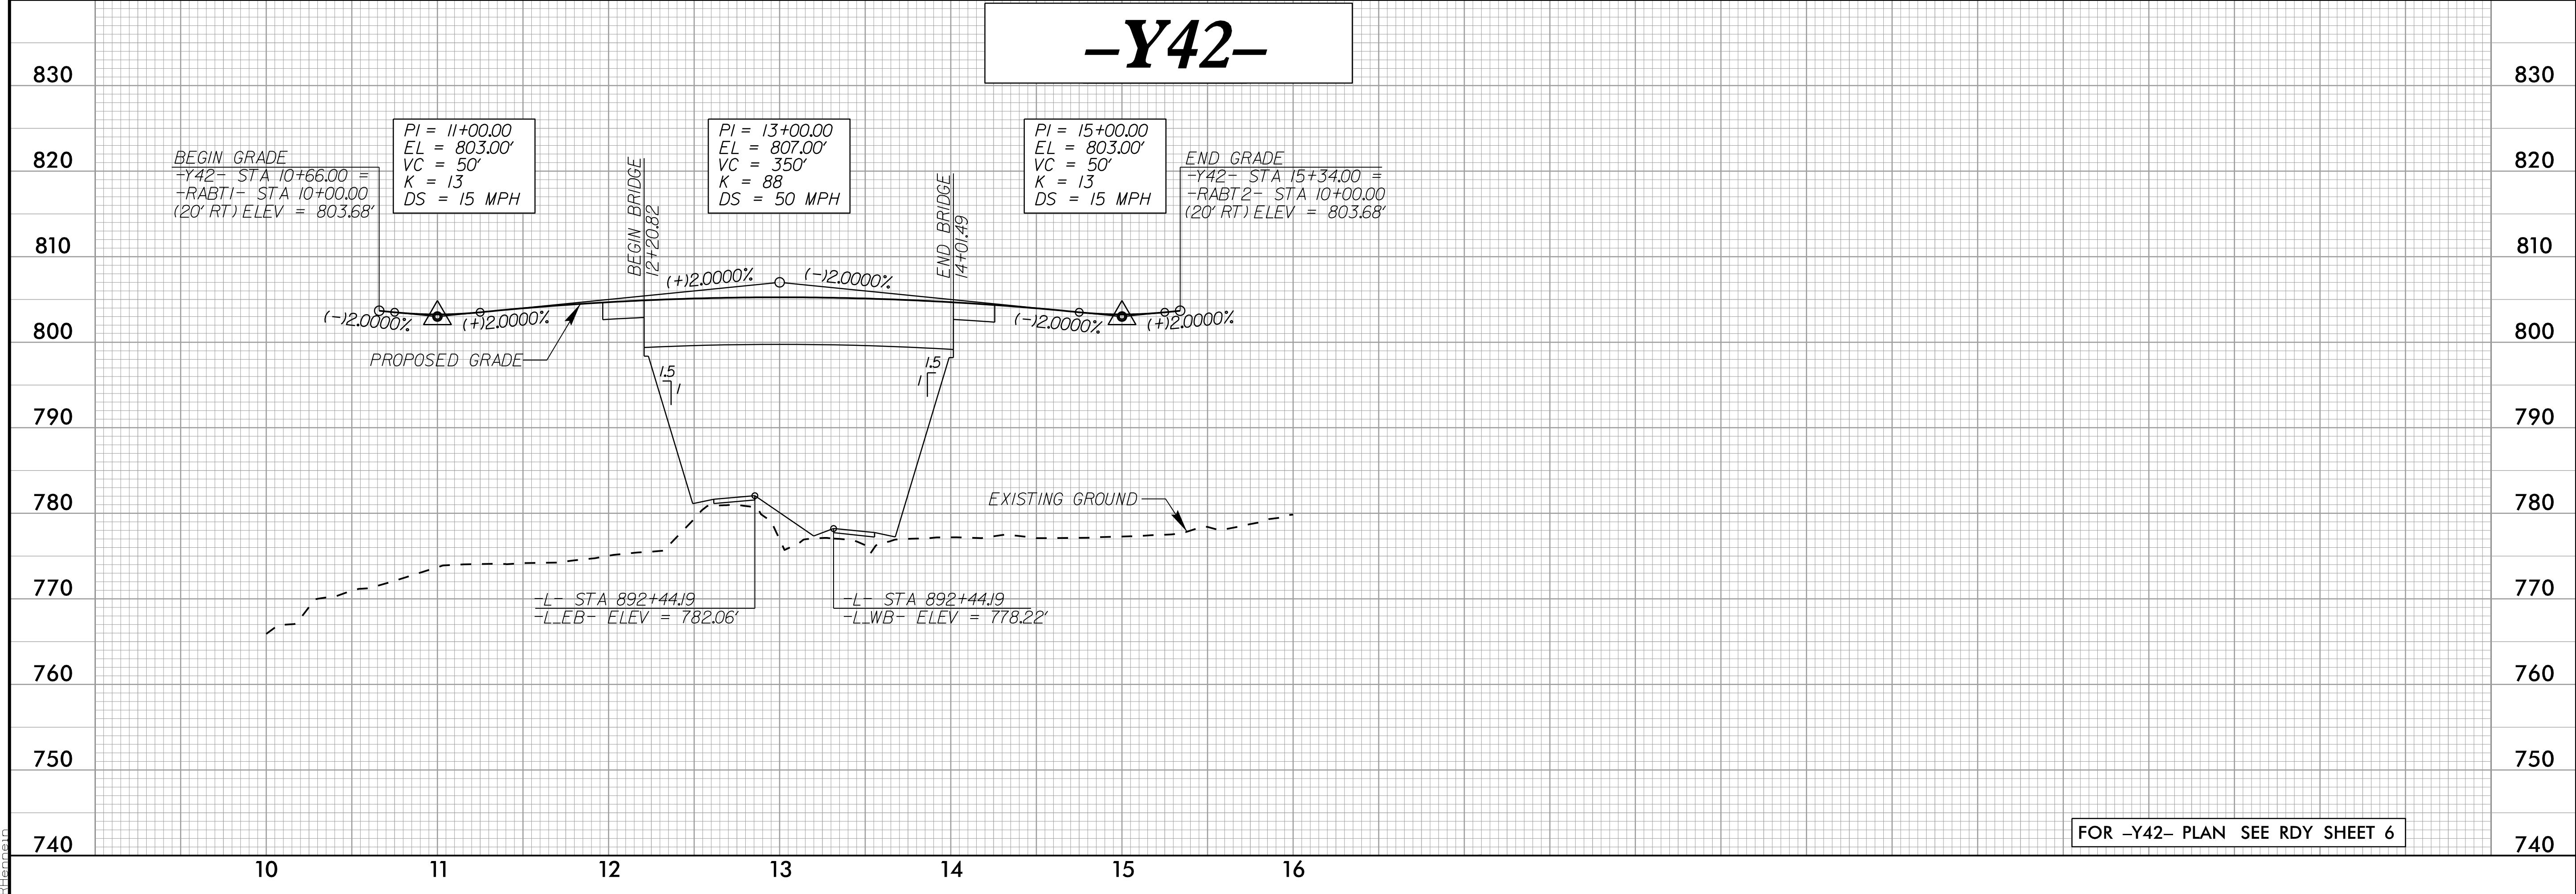

3/30/2023 3:13:30 PM \\rimg\dms43124\R2707E_RDY_PFL_PSH.dgn