



5/28/24

-SR6-

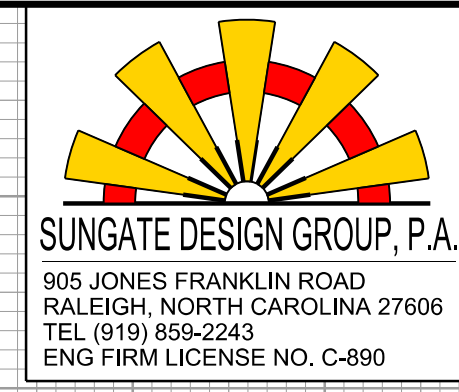


PROJECT REFERENCE NO. <i>R-2707E</i> ROADWAY DESIGN ENGINEER [Professional Seal: Matthew B. Ferguson, License No. 044480, 4/21/2023]	SHEET NO. 34 HYDRAULICS ENGINEER [Professional Seal: Joshua G. Dalton, License No. 26971, 4/21/2023]
---	---

**DOCUMENT NOT CONSIDERED FINAL
UNLESS ALL SIGNATURES COMPLETED**

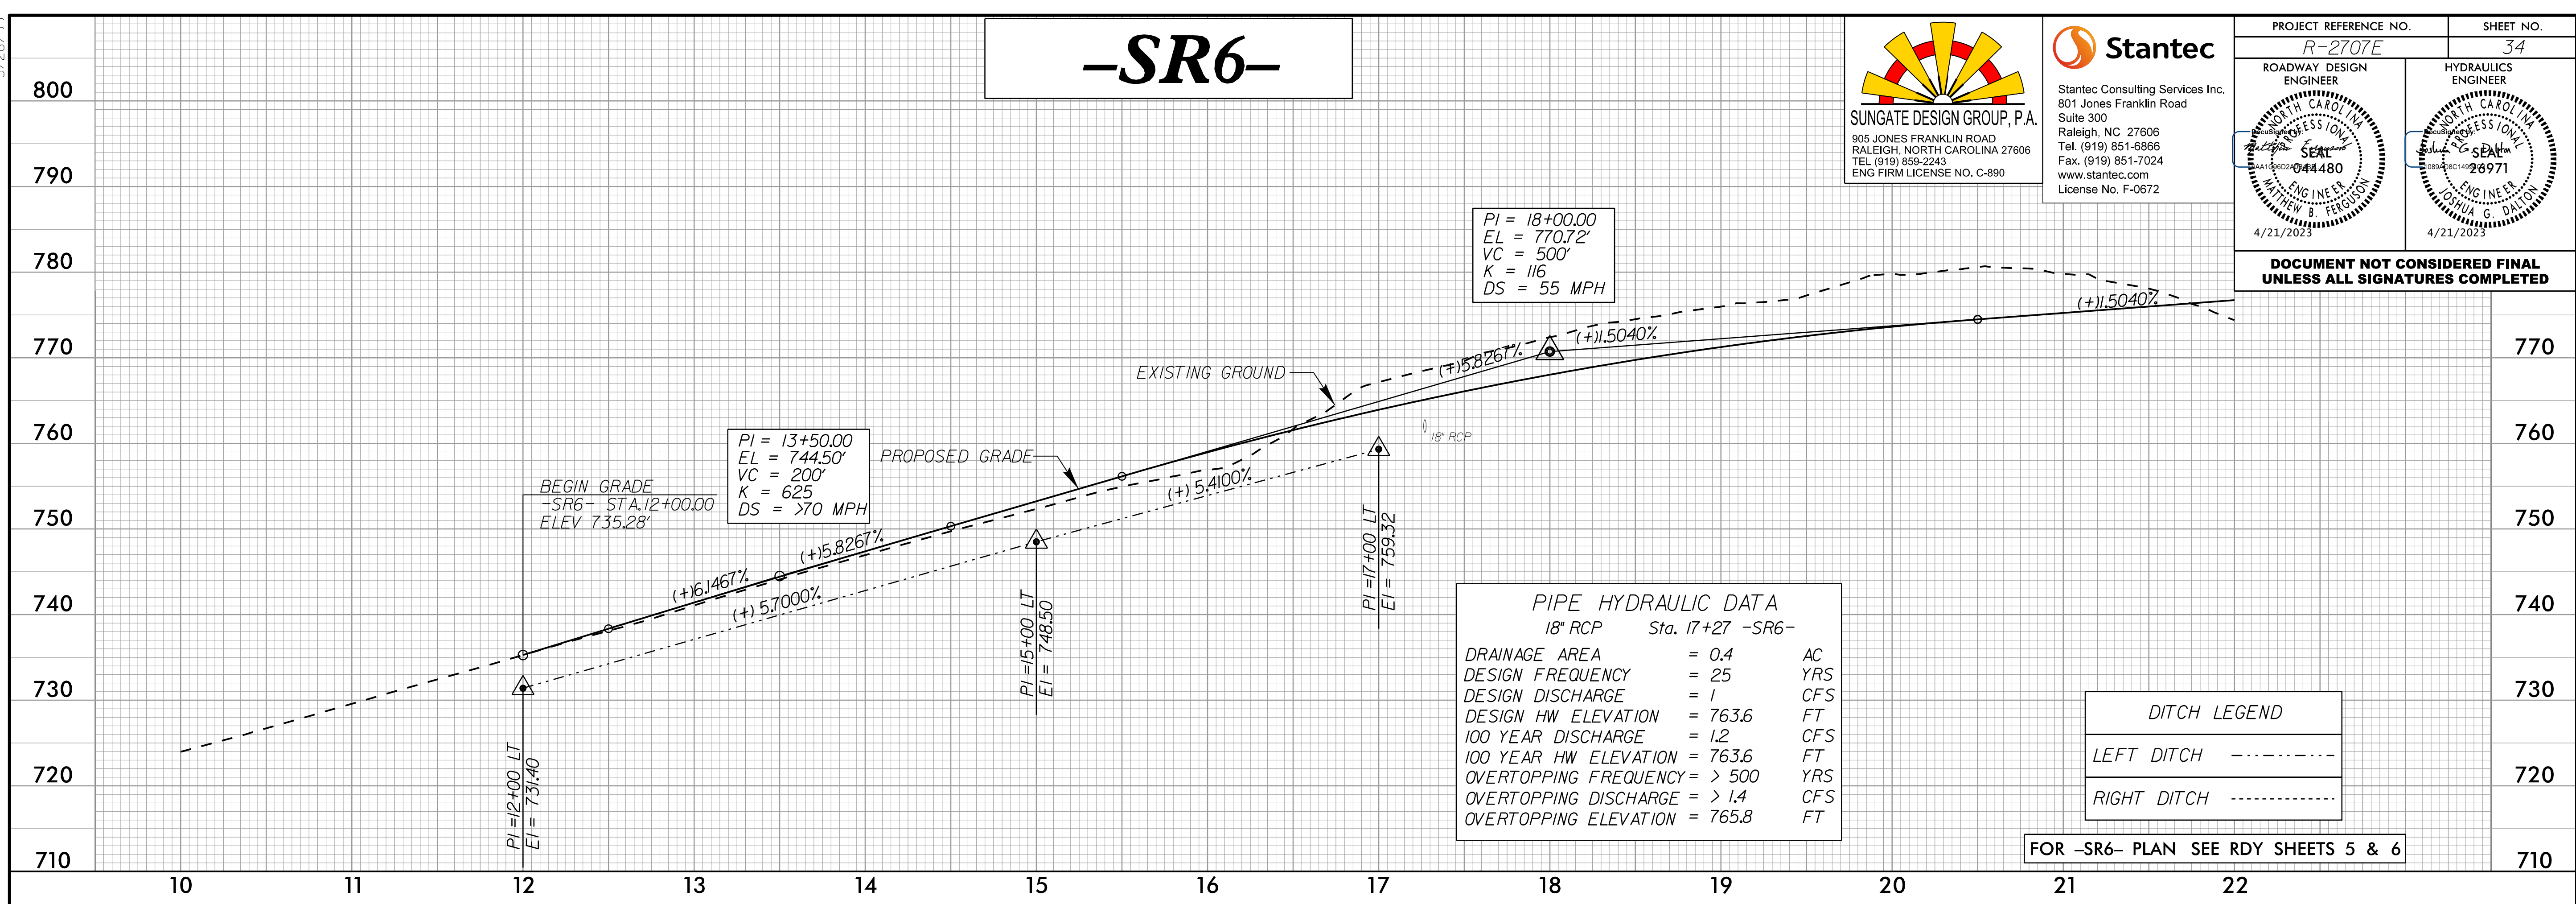

-SR6-

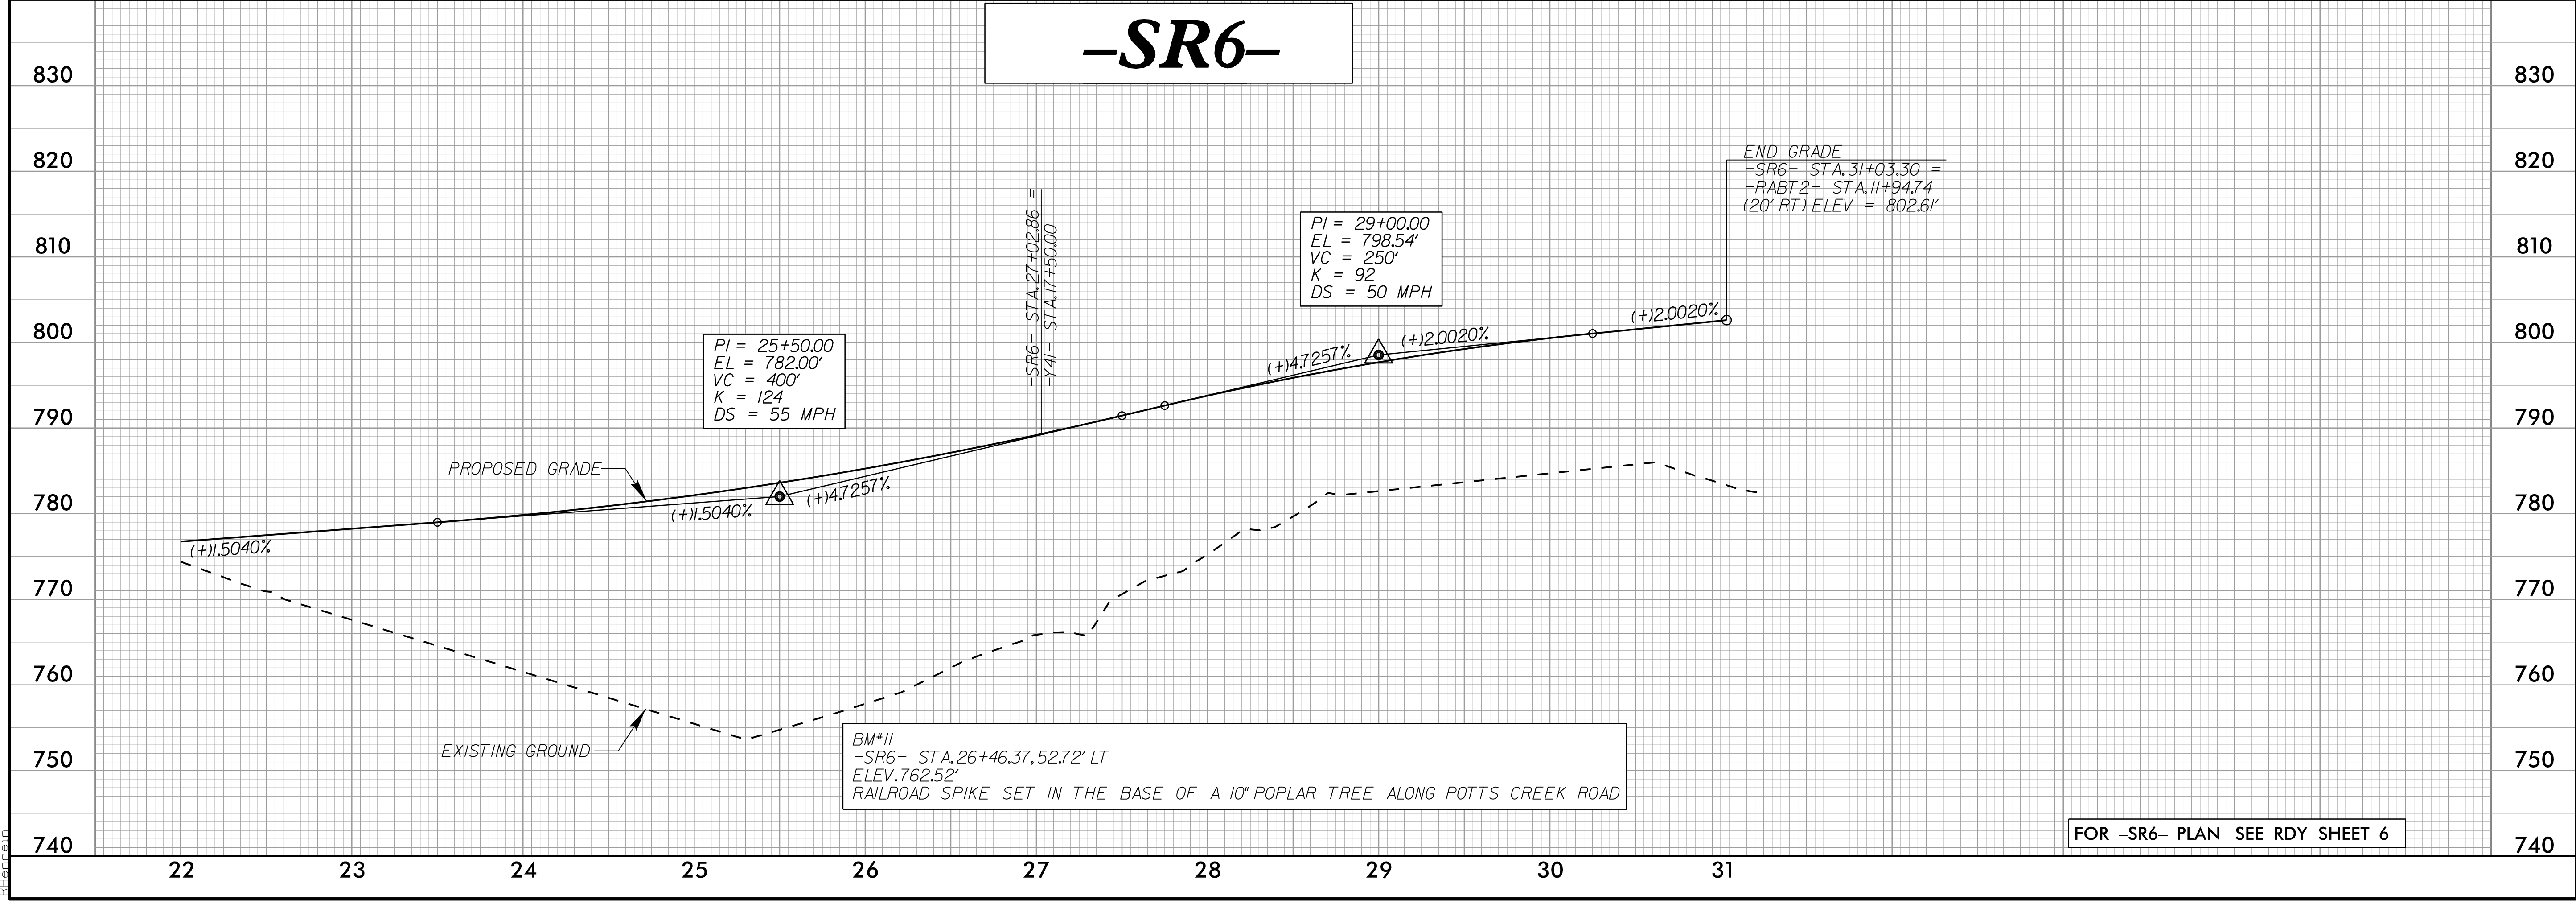

3/30/2023
37130_001_1.rmg\dms43124\R2707E_RDY_PFL_PSH.dgn
B:\planman