



5/28/24

-SR8-

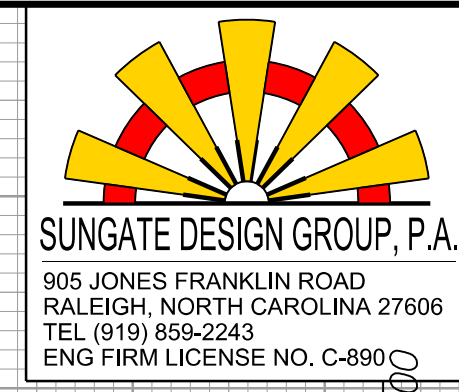


PROJECT REFERENCE NO. R-2707E	SHEET NO. 38
ROADWAY DESIGN ENGINEER SEAL MATTHEW B. FERRELL 4/21/2023	HYDRAULICS ENGINEER SEAL JOHN G. DALTON 4/21/2023

**DOCUMENT NOT CONSIDERED FINAL
UNLESS ALL SIGNATURES COMPLETED**

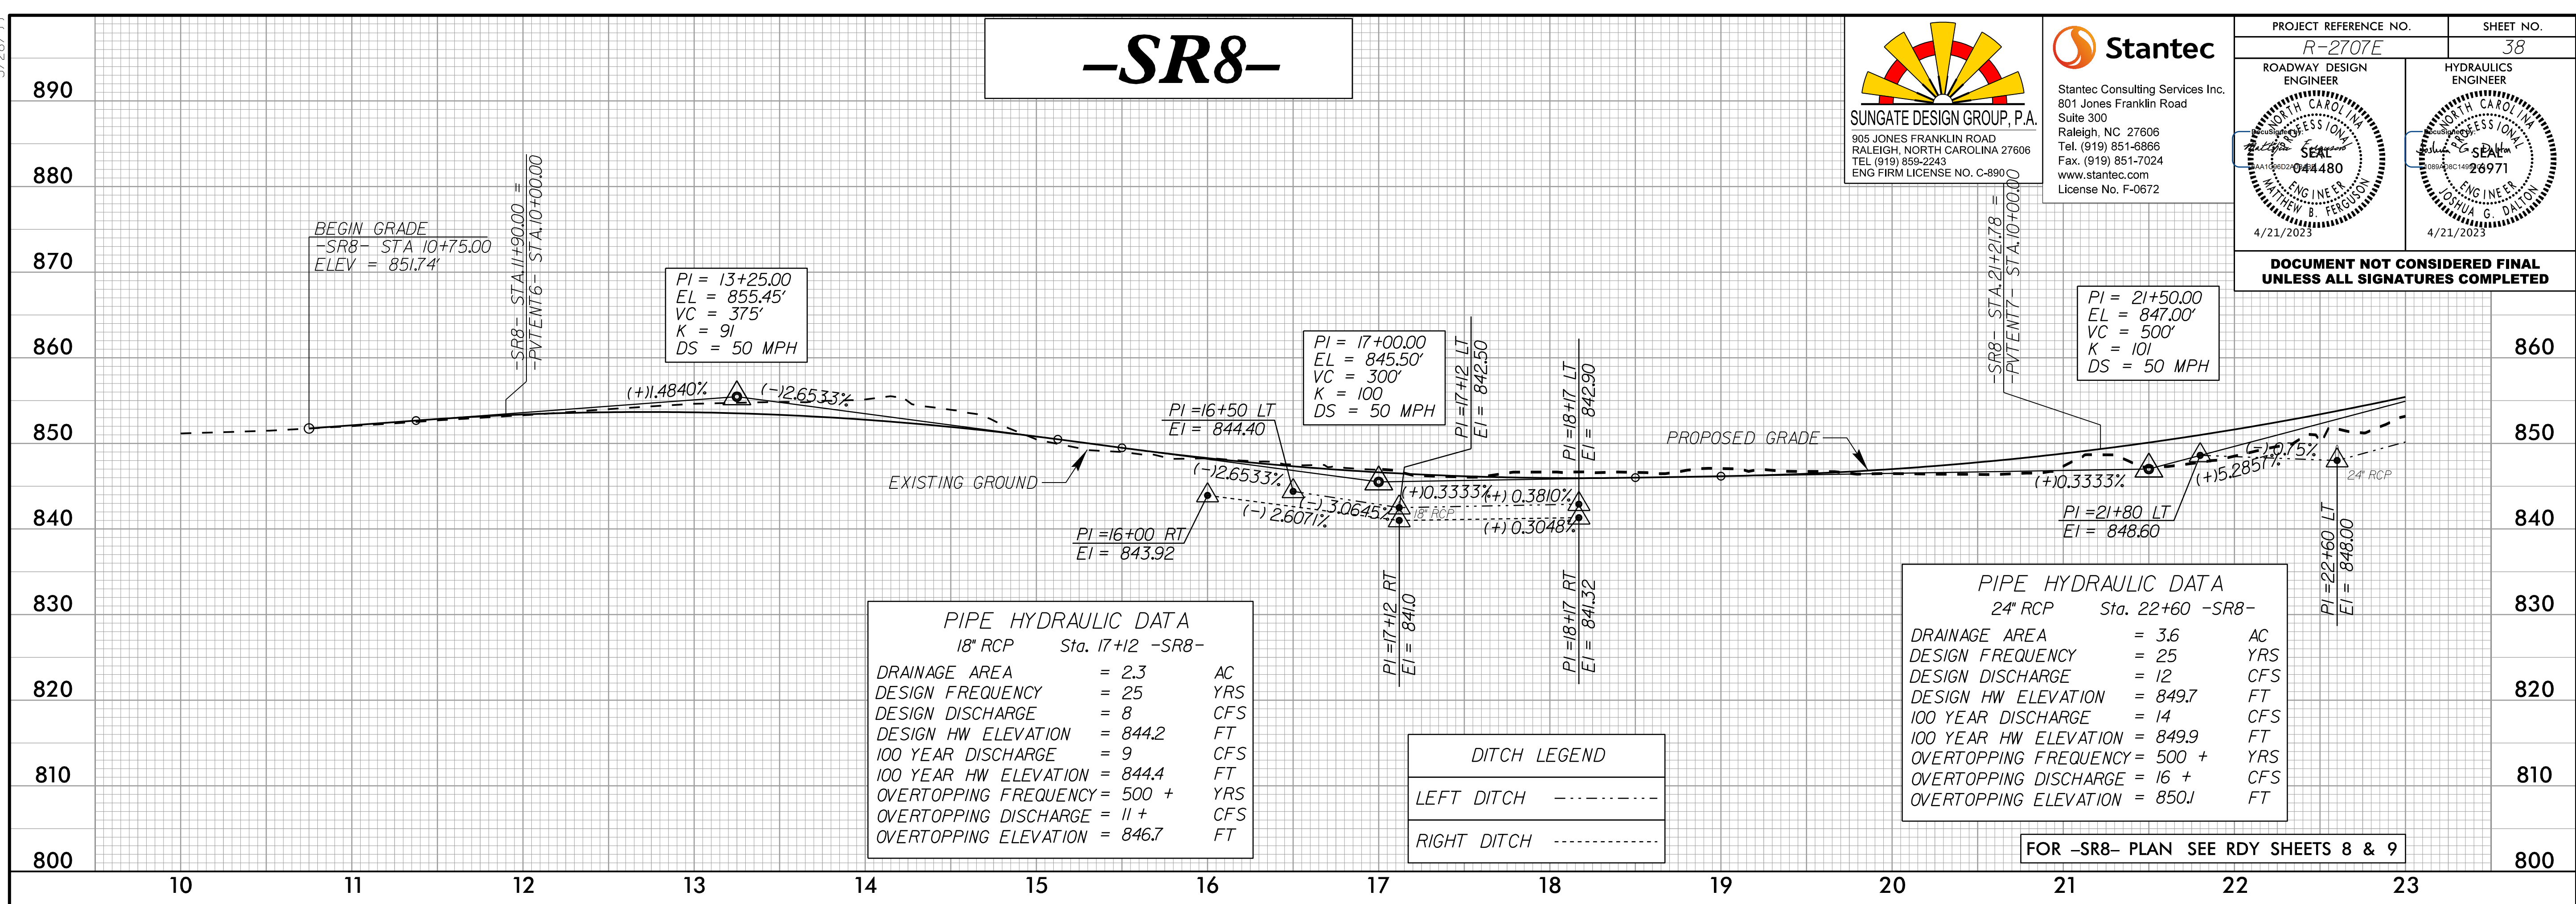

-SR8-

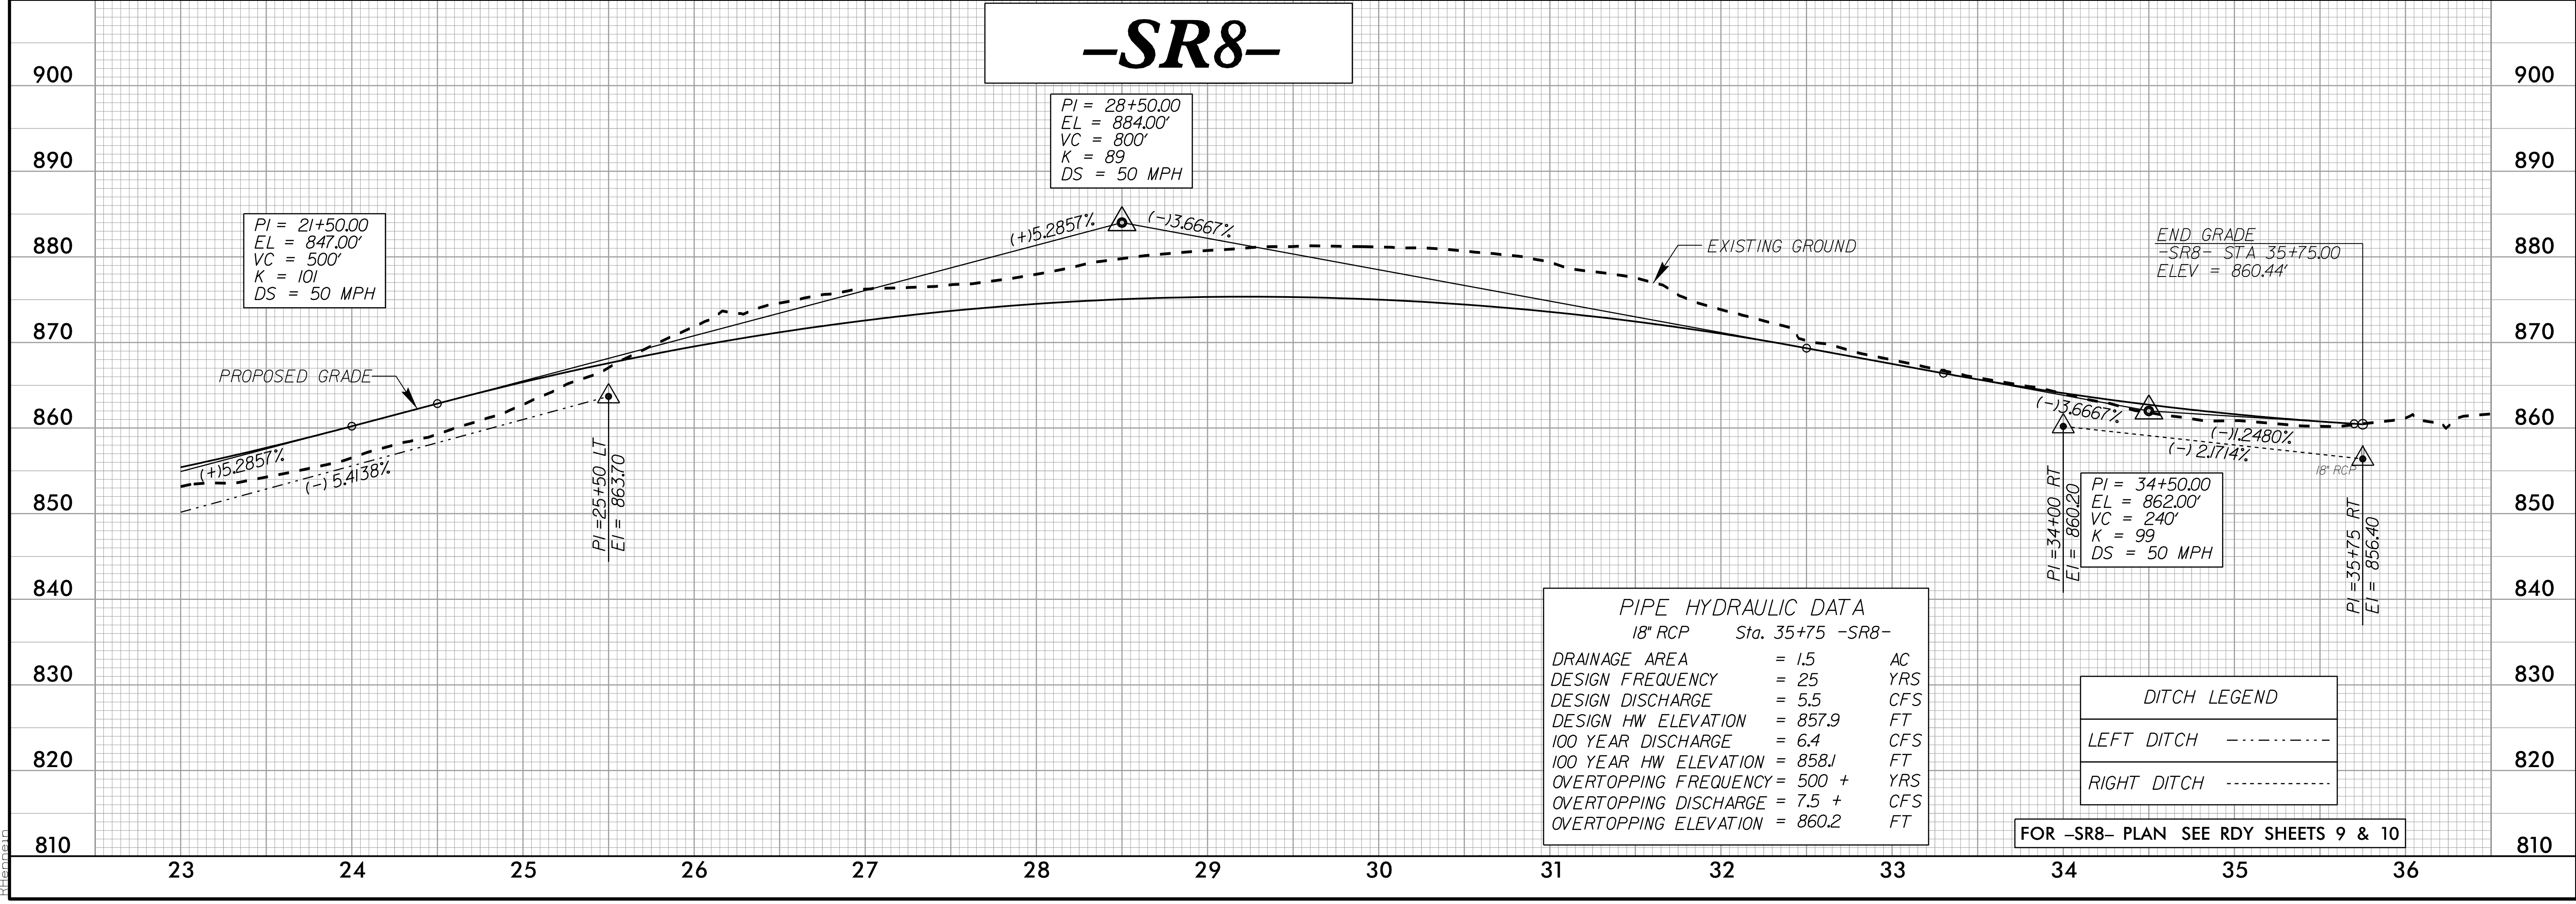

3/30/2023 3:13 PM \\s01\proj\124\RDY_PFL_PSH.dgn