


5/28/23

-SR10-

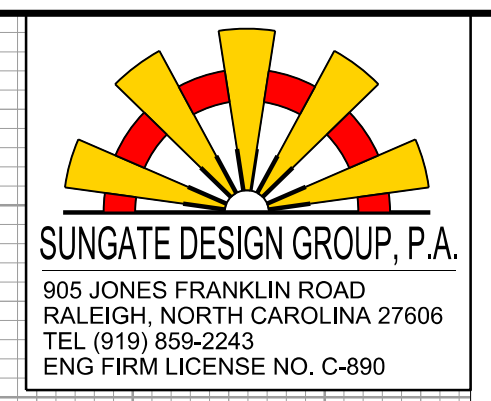


PROJECT REFERENCE NO. R-2707E	SHEET NO. 40
ROADWAY DESIGN ENGINEER Matthew B. Ferguson Professional Seal No. 044480 4/21/2023	HYDRAULICS ENGINEER John G. Dalton Professional Seal No. 26971 4/21/2023

DOCUMENT NOT CONSIDERED FINAL UNLESS ALL SIGNATURES COMPLETED



-SR10-

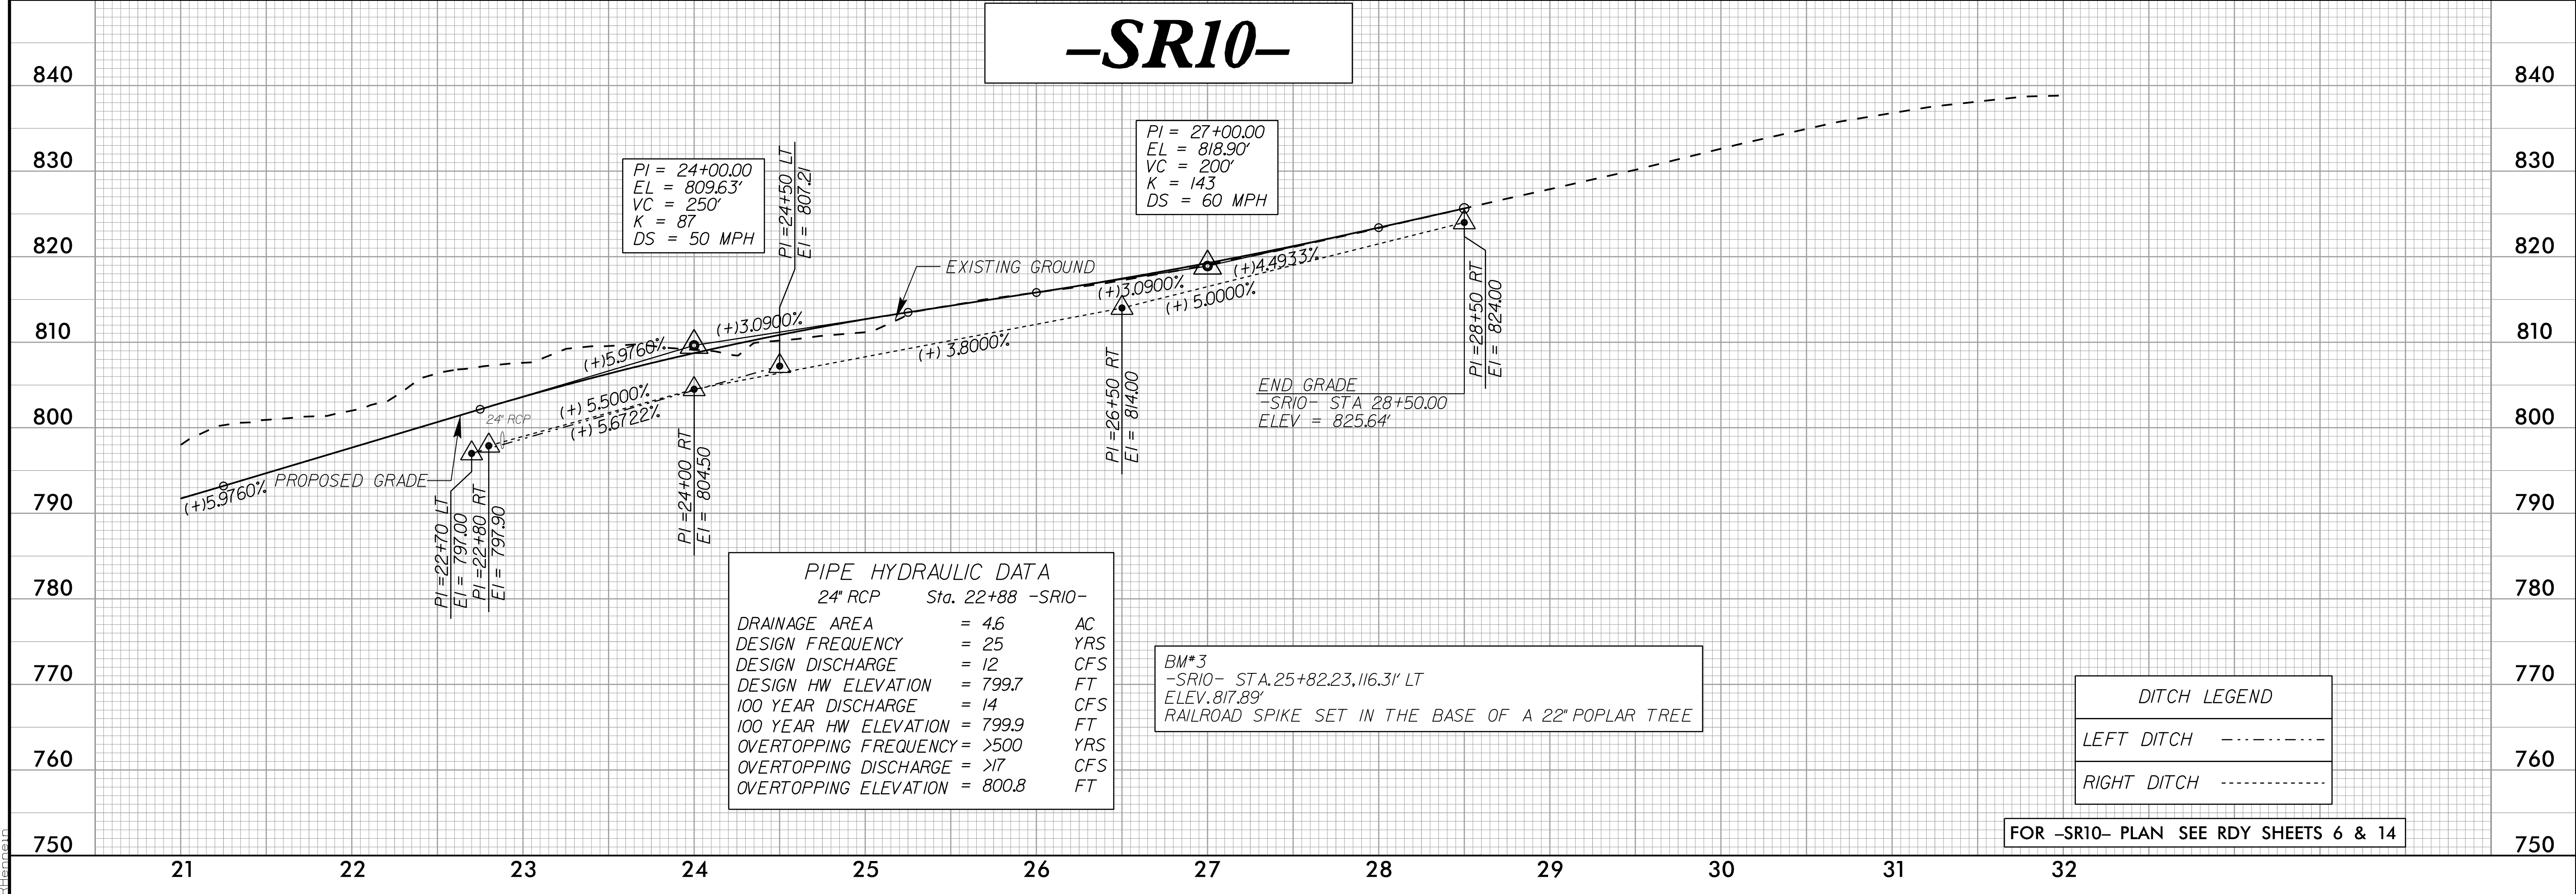

3/30/2023
37130_001.rvt
\\img\dms43124\RDY_07E_PFL_PSH.dgn
B:\plan