



5/28/2023

-PVTENT1-

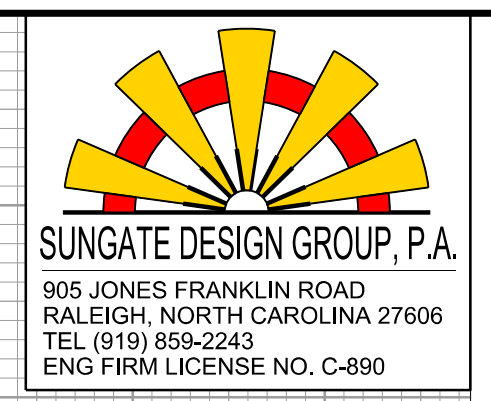

PROJECT REFERENCE NO. R-2707E	SHEET NO. 42
ROADWAY DESIGN ENGINEER MATTHEW B. FERGIUS 044480 4/21/2023	HYDRAULICS ENGINEER JOHN G. DALTON 26971 4/21/2023


DOCUMENT NOT CONSIDERED FINAL UNLESS ALL SIGNATURES COMPLETED

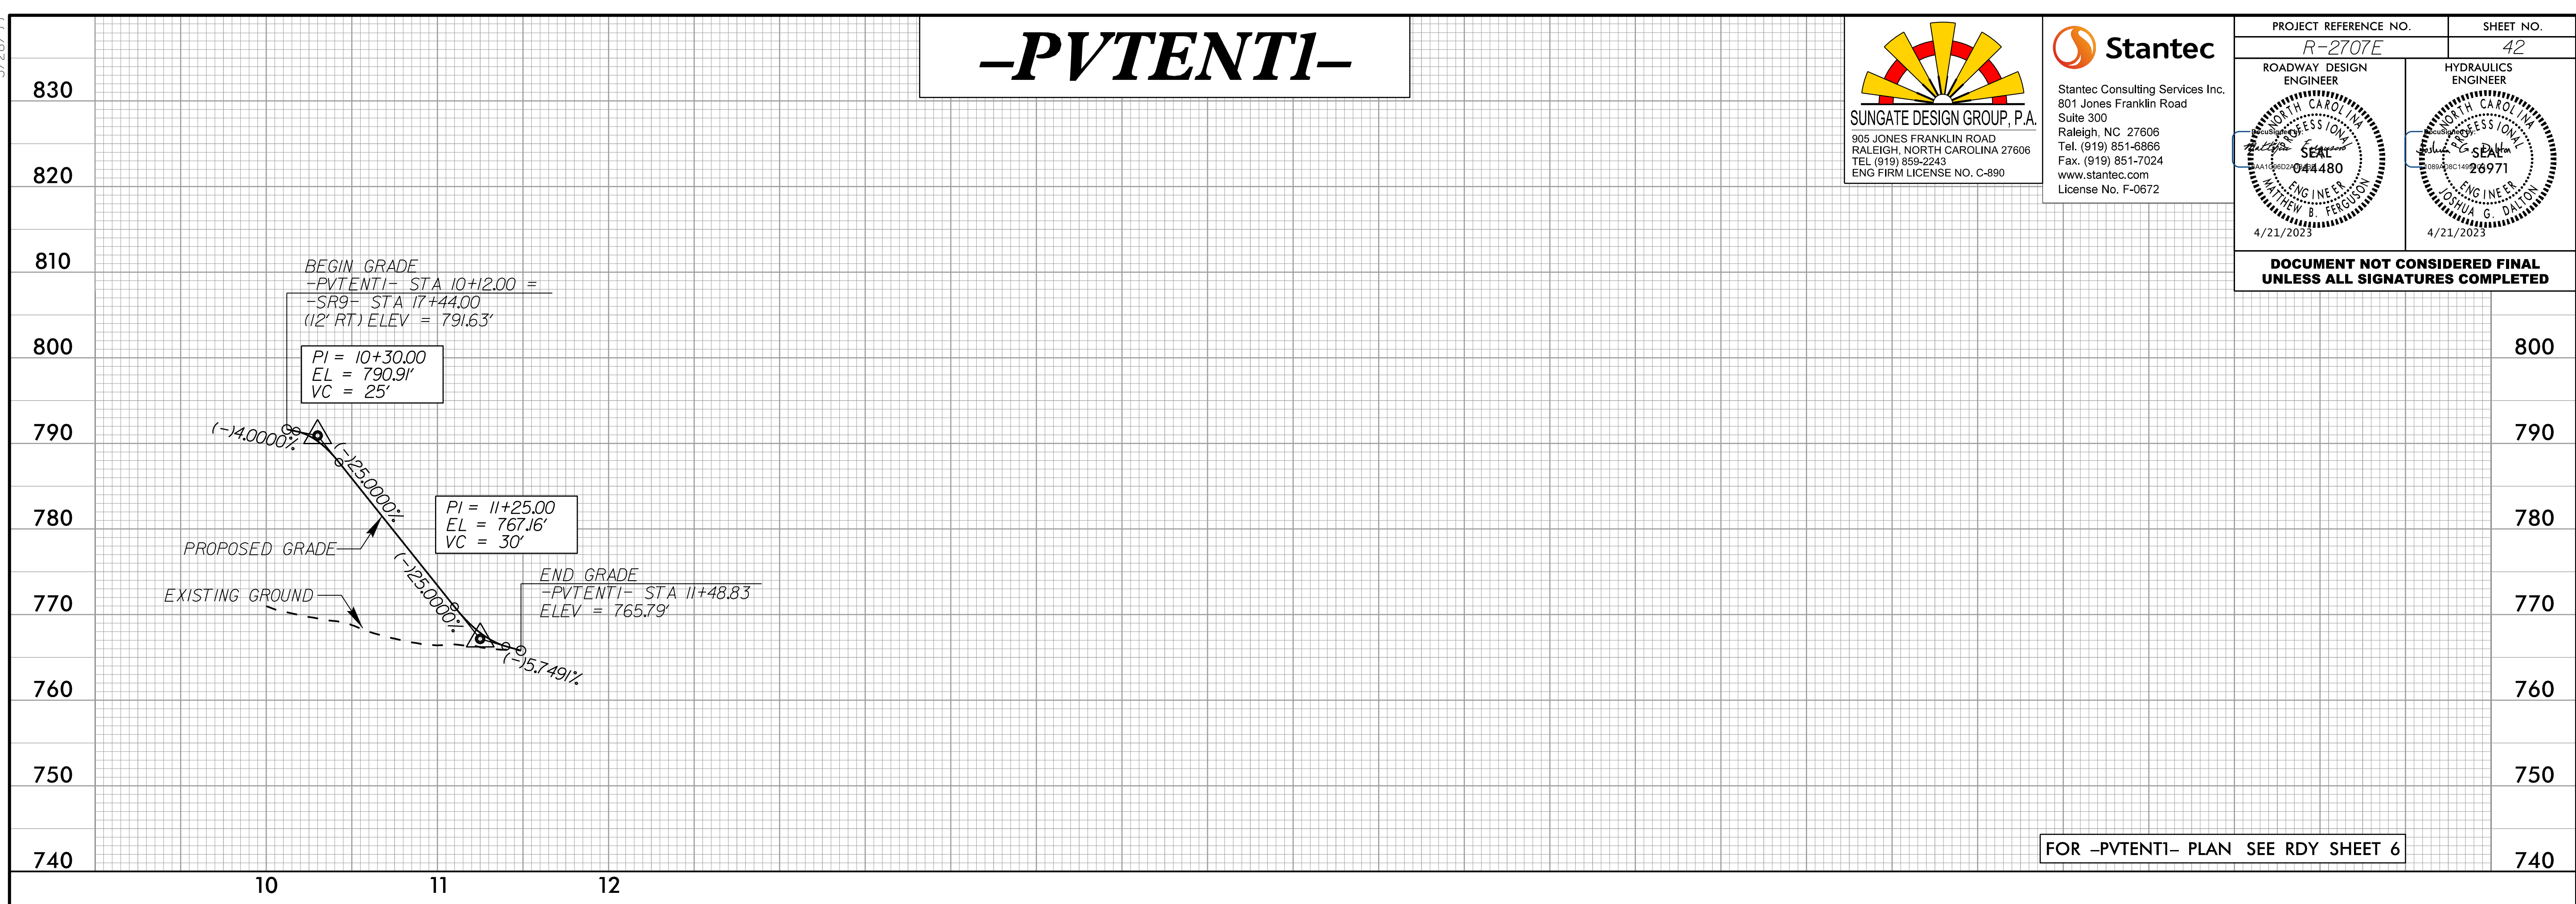

FOR -PVTENT1- PLAN SEE RDY SHEET 6

-PVTENT2-

3/30/2023
37130_2023
R:\mg\dms43124\R2707E_RDY_PFL_PSH.dgn
R:\mg\dms43124

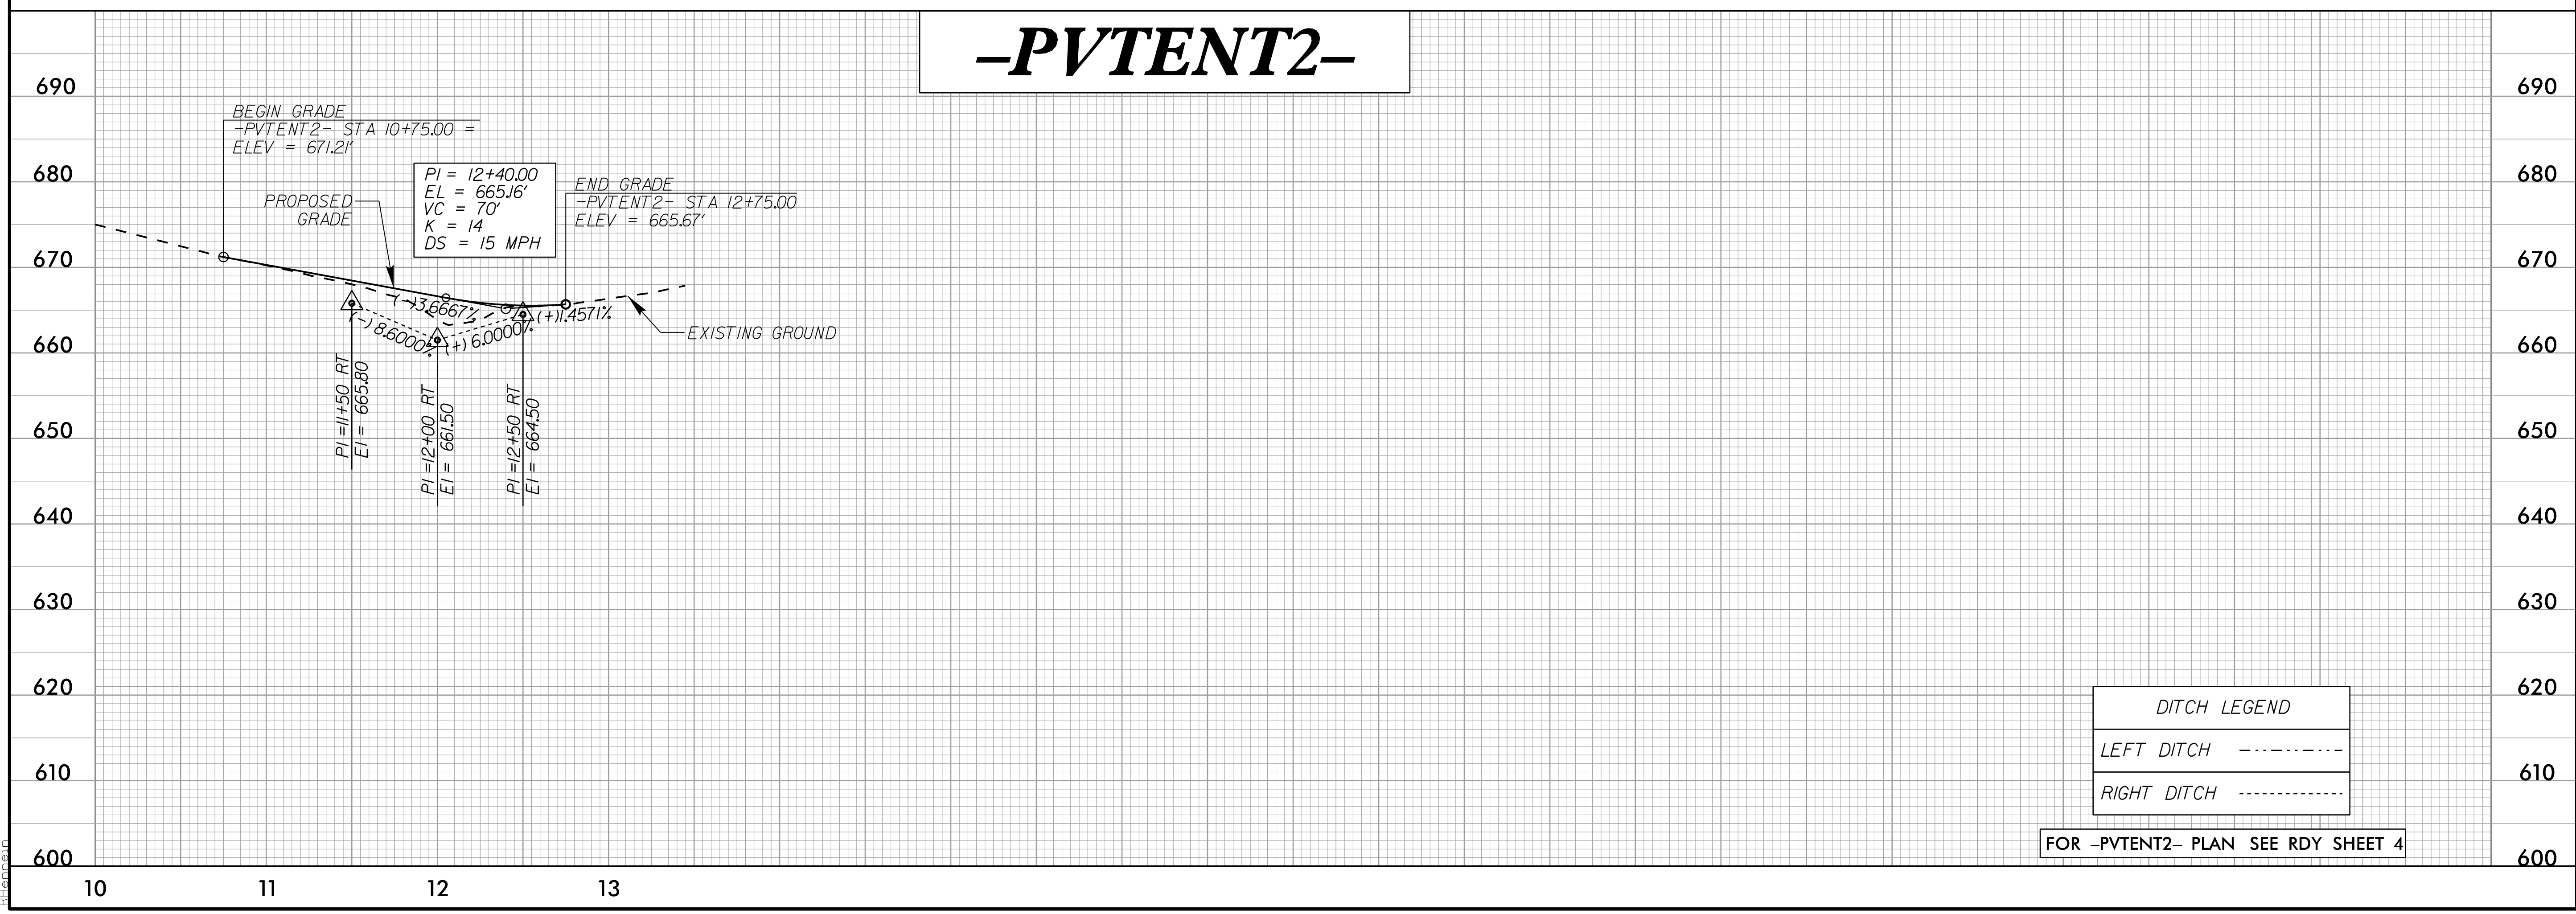

DITCH LEGEND

LEFT DITCH	-----
RIGHT DITCH	-----

FOR -PVTENT2- PLAN SEE RDY SHEET 4