



5/28/23

-SR9A-

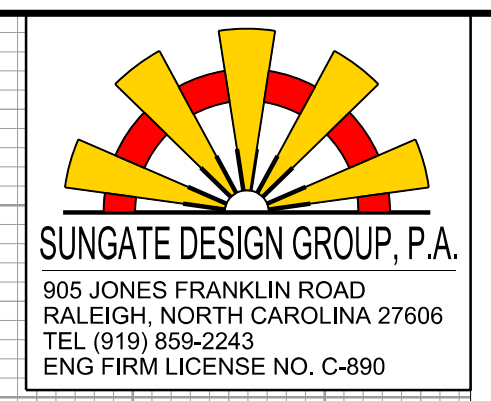


PROJECT REFERENCE NO. R-2707E	SHEET NO. 46
ROADWAY DESIGN ENGINEER SEAL MATTHEW B. FERGIUS 4/21/2023	HYDRAULICS ENGINEER SEAL JOHN G. DALTON 4/21/2023

DOCUMENT NOT CONSIDERED FINAL UNLESS ALL SIGNATURES COMPLETED

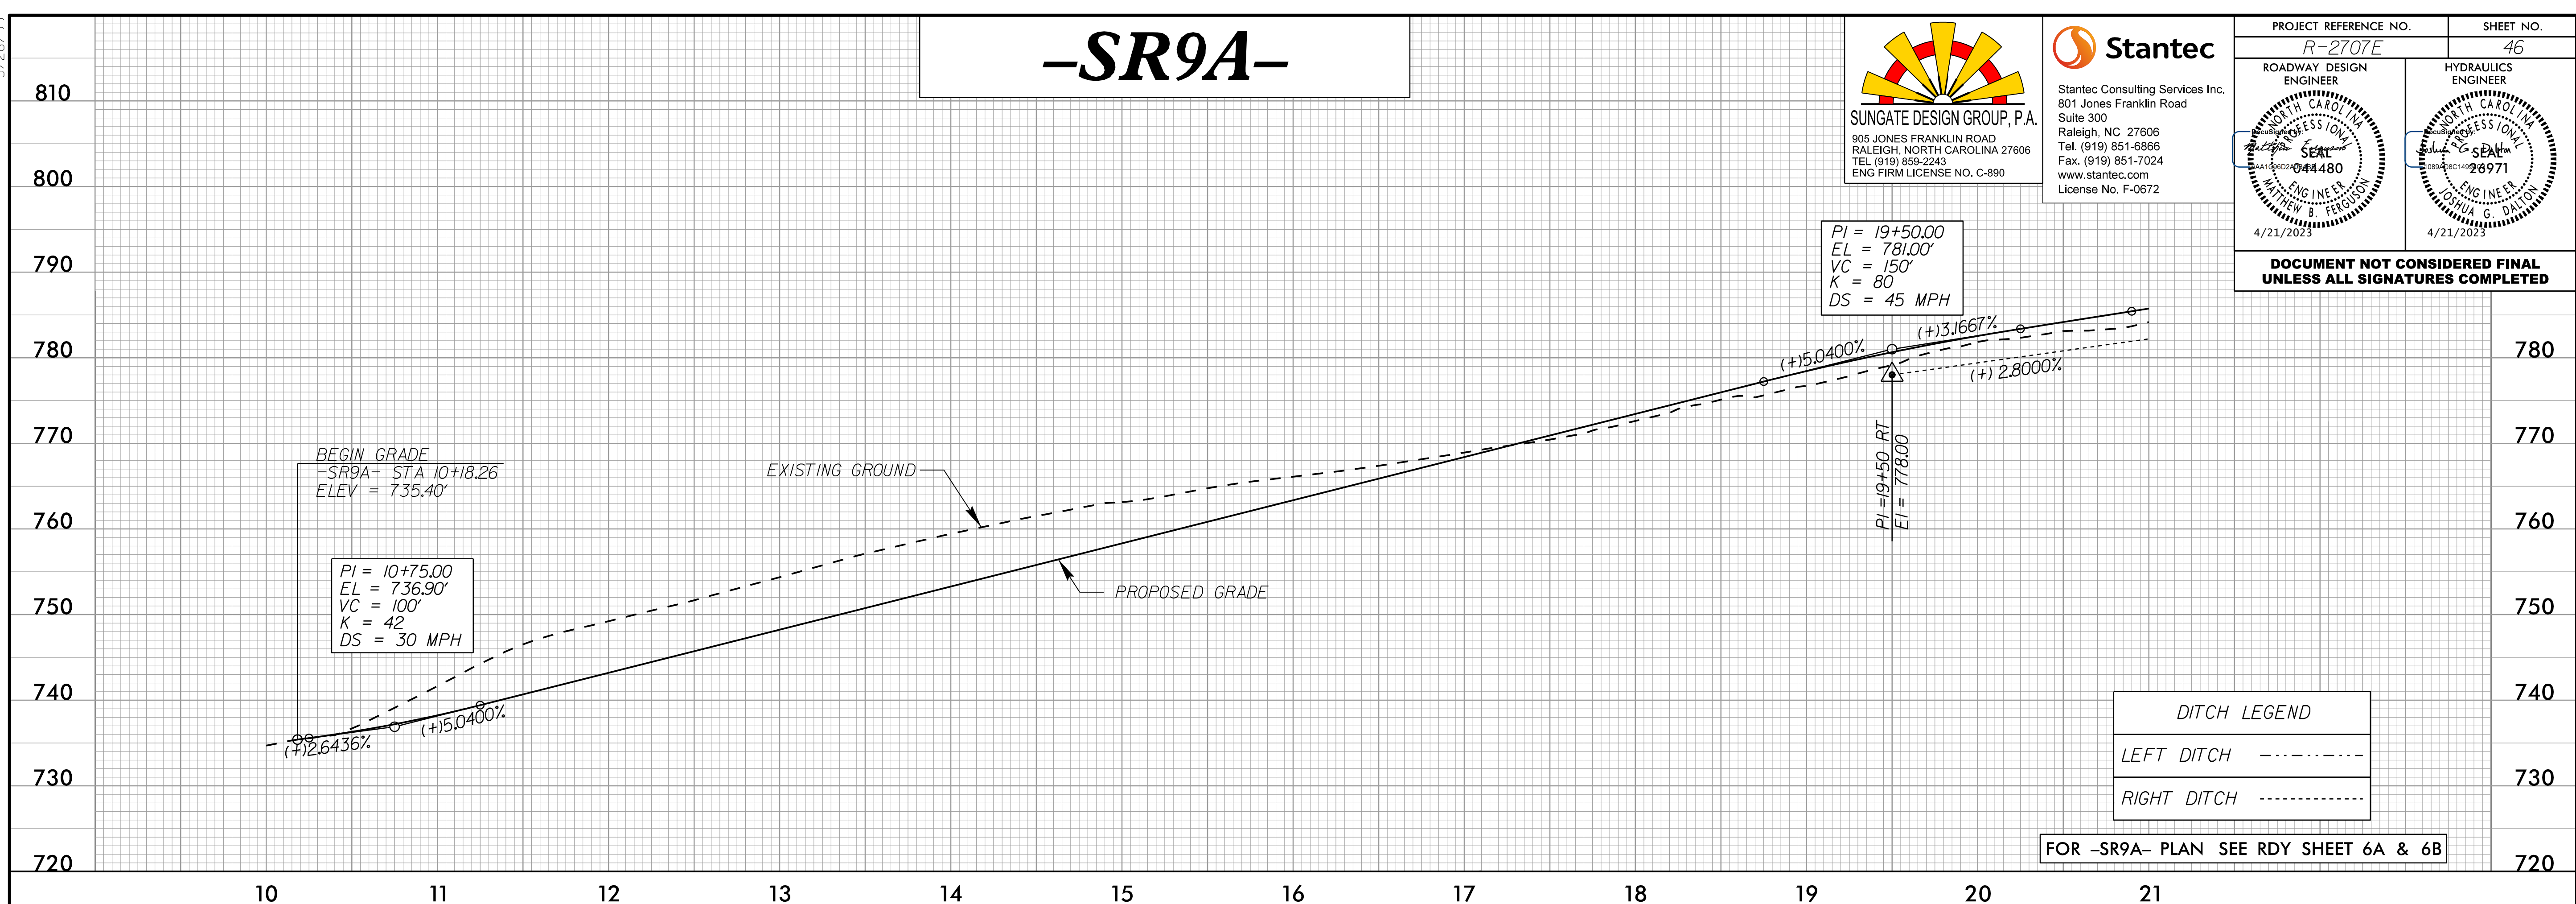

-SR9A-

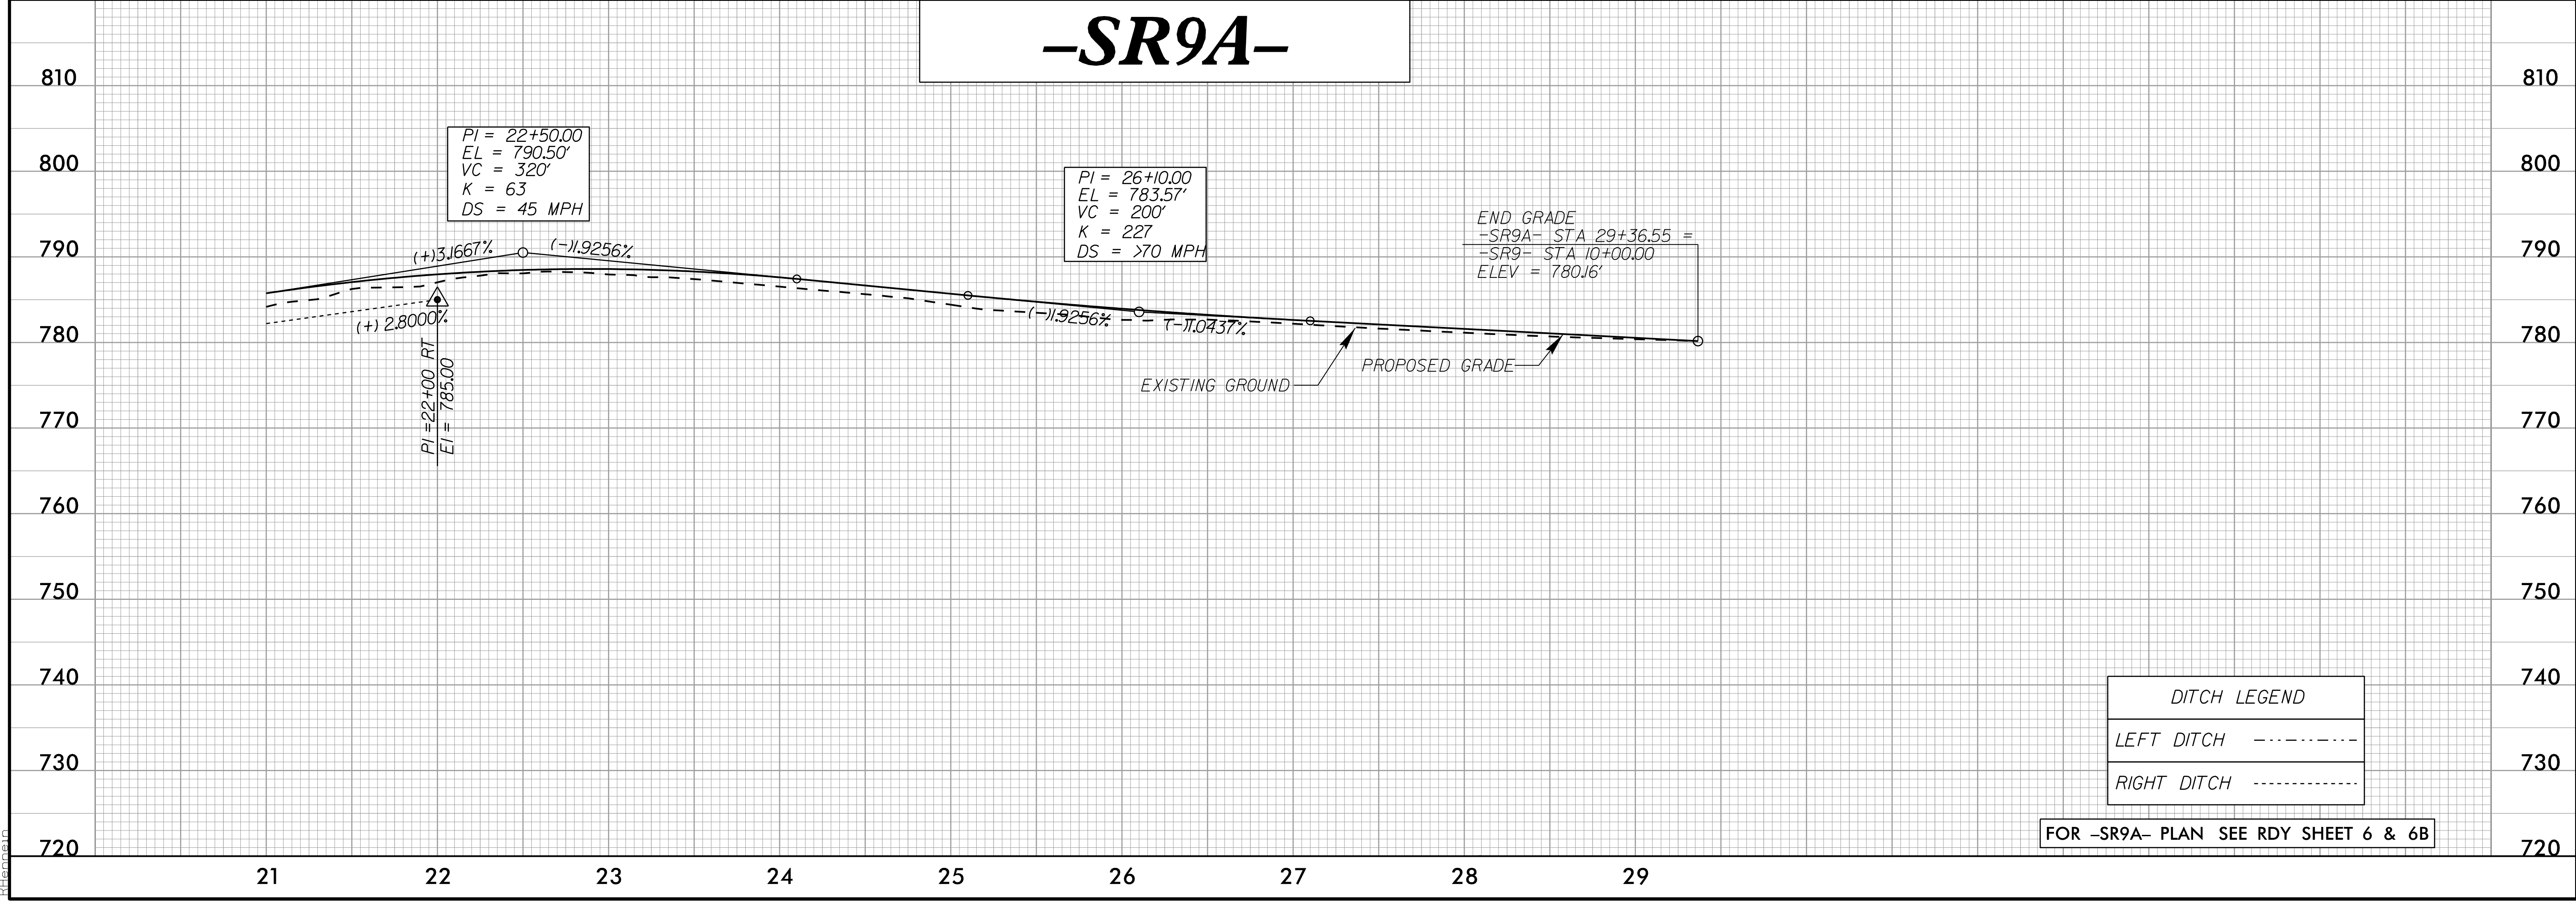

3/30/2023
37130_001.dwg
43124\RDY\2707E_RDY_PFL_PSH.dgn
R:\Projects\2707E