


SIGN NUMBER: SD-1
 TYPE: STATIONARY
 QUANTITY: SEE PLANS
 SIGN WIDTH: 36"
 HEIGHT: 18"
 TOTAL AREA: 4.5 Sq.Ft.
 BORDER TYPE: RECESSED
 RADII: 1.5"
 WIDTH: 0.63"
 RECESS: 0.38"
 NO. Z BARS:
 LENGTH:

BACKG COLOR: Fluorescent Orange
 COPY COLOR: Black

SYMBOL	X	Y	WID	HT

MAT'L: 0.080" (2.0MM) ALUMINUM

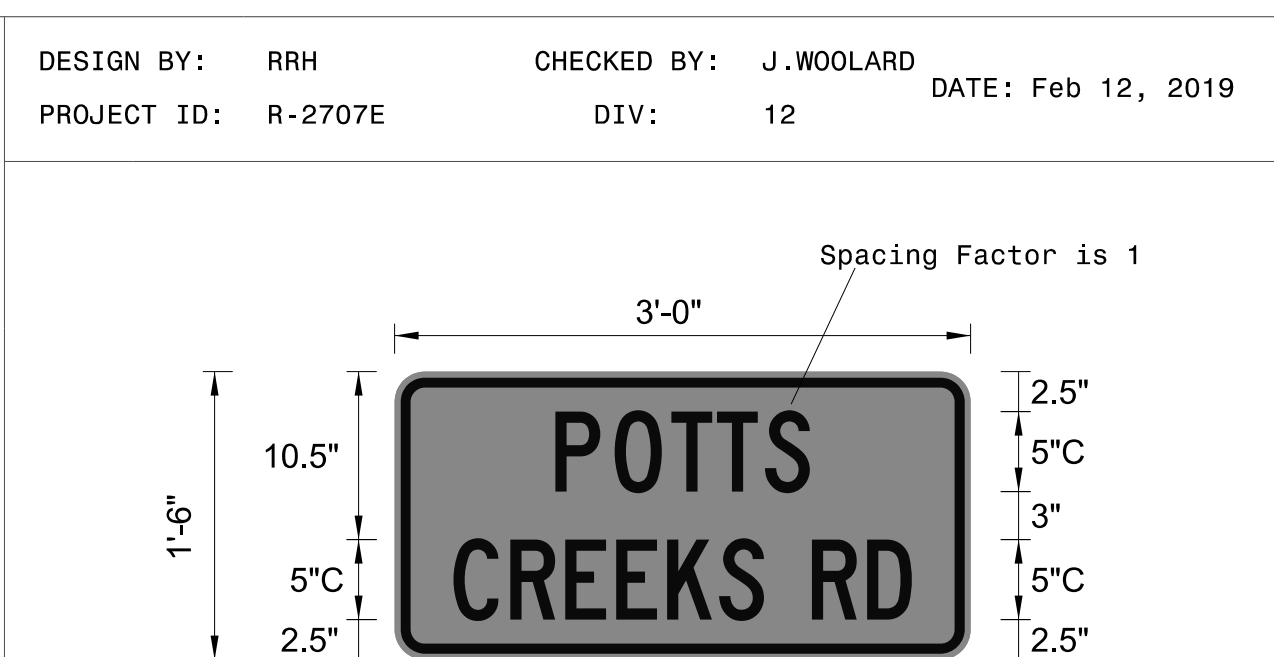

USE NOTES
 1. Legend and border shall be direct applied black non-reflective sheeting.
 2. Background shall be NC GRADE B Fluorescent Orange retroreflective sheeting.

LETTER POSITIONS

Letter spacings are to start of next letter


	P	O	T	T	S																Series/Size Text Length	
10	3.7	3.5	2.9	3	2.8	10															C 2000	
																						15.9
	C	R	E	E	K	S		R	D												C 2000	
	3.7	3.5	3.4	3.2	3.2	3.2	2.8	3	3.4	2.8	3.7											28.7

SIGN NUMBER: SD-1
 TYPE: STATIONARY
 QUANTITY: SEE PLANS
 SIGN WIDTH: 4'-0"
 HEIGHT: 1'-0"
 TOTAL AREA: 4.0 Sq.Ft.
 BORDER TYPE: RECESSED
 RADII: 1.5"
 WIDTH: 0.44"
 RECESS: 0.38"
 NO. Z BARS:
 LENGTH:

BACKG COLOR: Fluorescent Orange
 COPY COLOR: Black

SYMBOL	X	Y	WID	HT

MAT'L: 0.063" (1.6MM) ALUMINUM

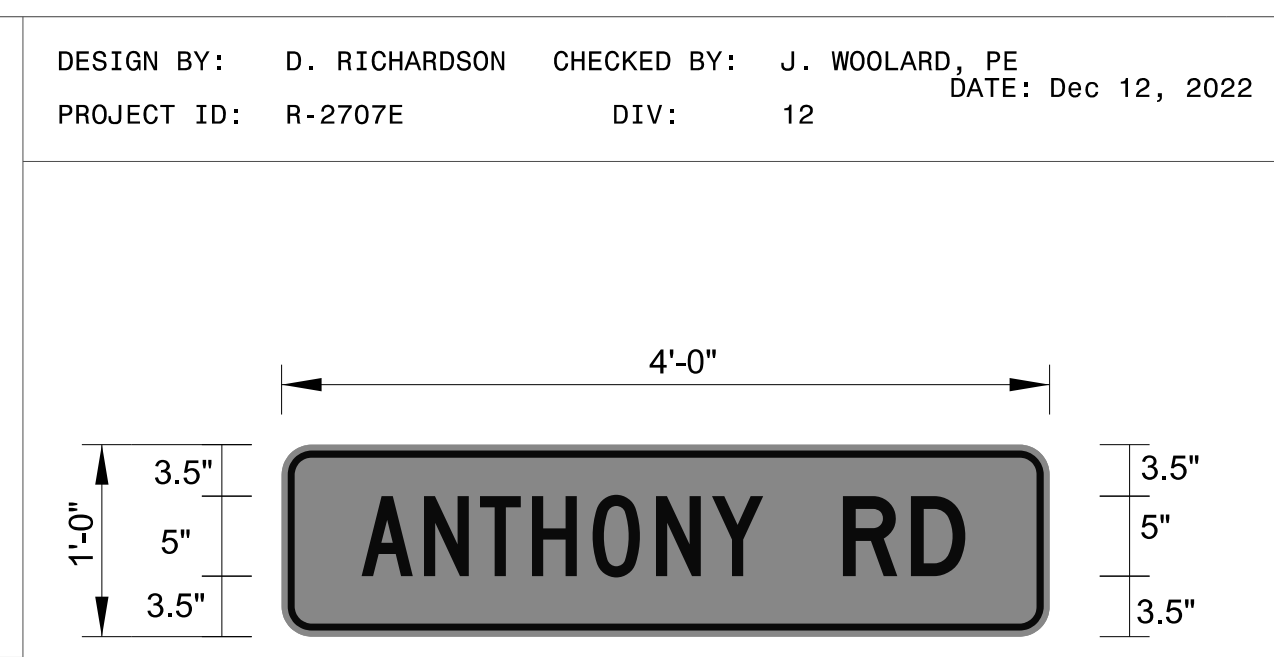

USE NOTES
 1. Legend and border shall be direct applied black non-reflective sheeting.
 2. Background shall be NC GRADE B Fluorescent Orange retroreflective sheeting.

LETTER POSITIONS

Letter spacings are to start of next letter


	A	N	T	H	O	N	Y	R	D												Series/Size Text Length		
	5.1	3.9	3.5	3.3	3.8	3.9	3.5	3.2	5	4.3	3.4	5.1										C 2000,D 2000	
																							37.8

SIGN NUMBER: SD-2
 TYPE: STATIONARY
 QUANTITY: SEE PLANS
 SIGN WIDTH: 48"
 HEIGHT: 12"
 TOTAL AREA: 4.0 Sq.Ft.
 BORDER TYPE: RECESSED
 RADII: 1.5"
 WIDTH: 0.44"
 RECESS: 0.38"
 NO. Z BARS:
 LENGTH:

BACKG COLOR: Fluorescent Orange
 COPY COLOR: Black

SYMBOL	X	Y	WID	HT

MAT'L: 0.125" (3.2MM) ALUMINUM

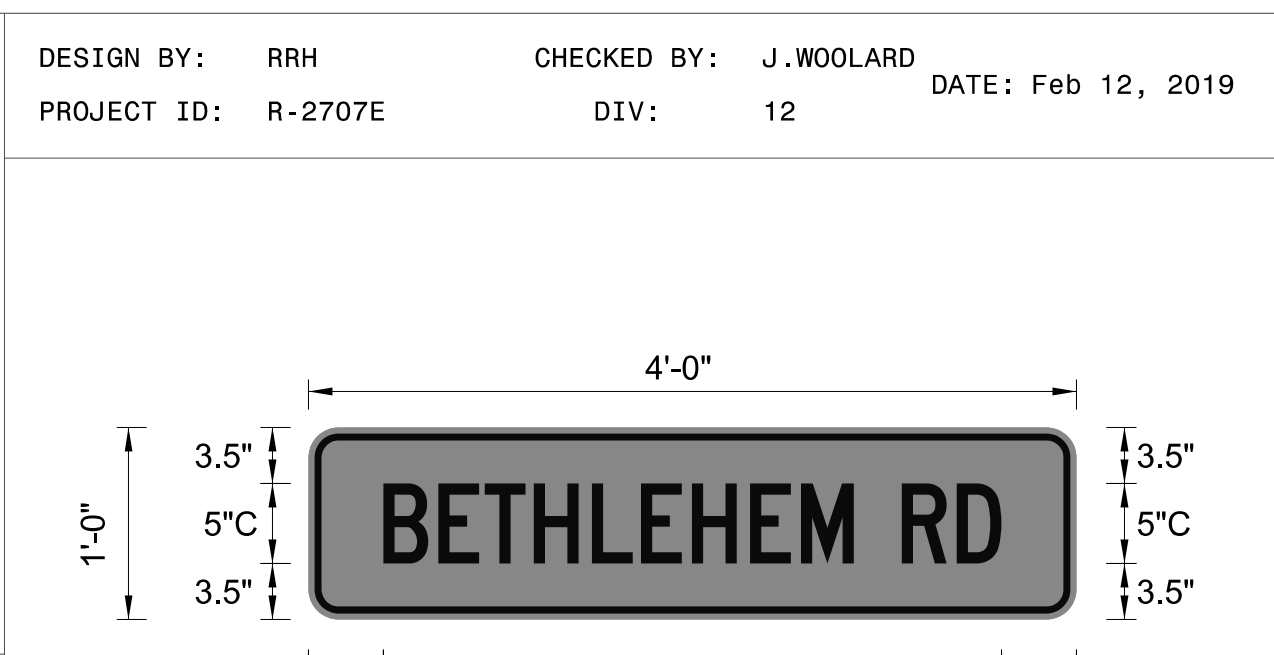

USE NOTES
 1. Legend and border shall be direct applied black non-reflective sheeting.
 2. Background shall be NC GRADE B Fluorescent Orange retroreflective sheeting.

LETTER POSITIONS

Letter spacings are to start of next letter


	B	E	T	H	L	E	H	E	M	R	D										Series/Size Text Length		
	4.7	3.4	2.9	3.1	3.6	3.1	3.2	3.6	3.2	3.3	3	3.4	2.8	4.7								C 2000	
																							38.6

Stantec Consulting Services Inc.
 801 Jones Franklin Road
 Suite 300
 Raleigh, NC 27606
 Tel. 919.851.6866
 Fax. 919.851.7024
 www.stantec.com
 License No. F-0672

DocuSigned by:
 J.W. Woolard
 19862
 ENGINEER
 J. W. WOOLARD, P.E.

4/20/2023

DOCUMENT NOT CONSIDERED FINAL UNLESS ALL SIGNATURES COMPLETED

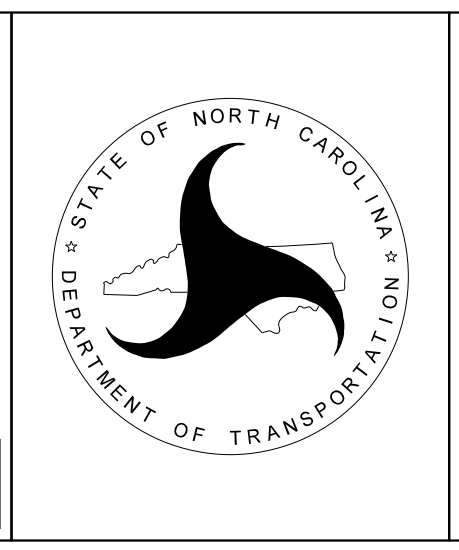

SPECIAL SIGN DESIGNS

4/20/2023
 c:\users\angood\pwworking\d0105639\N-R-2707E_TMP_01D_SPECIAL_SIGNS.dgn
 angood