
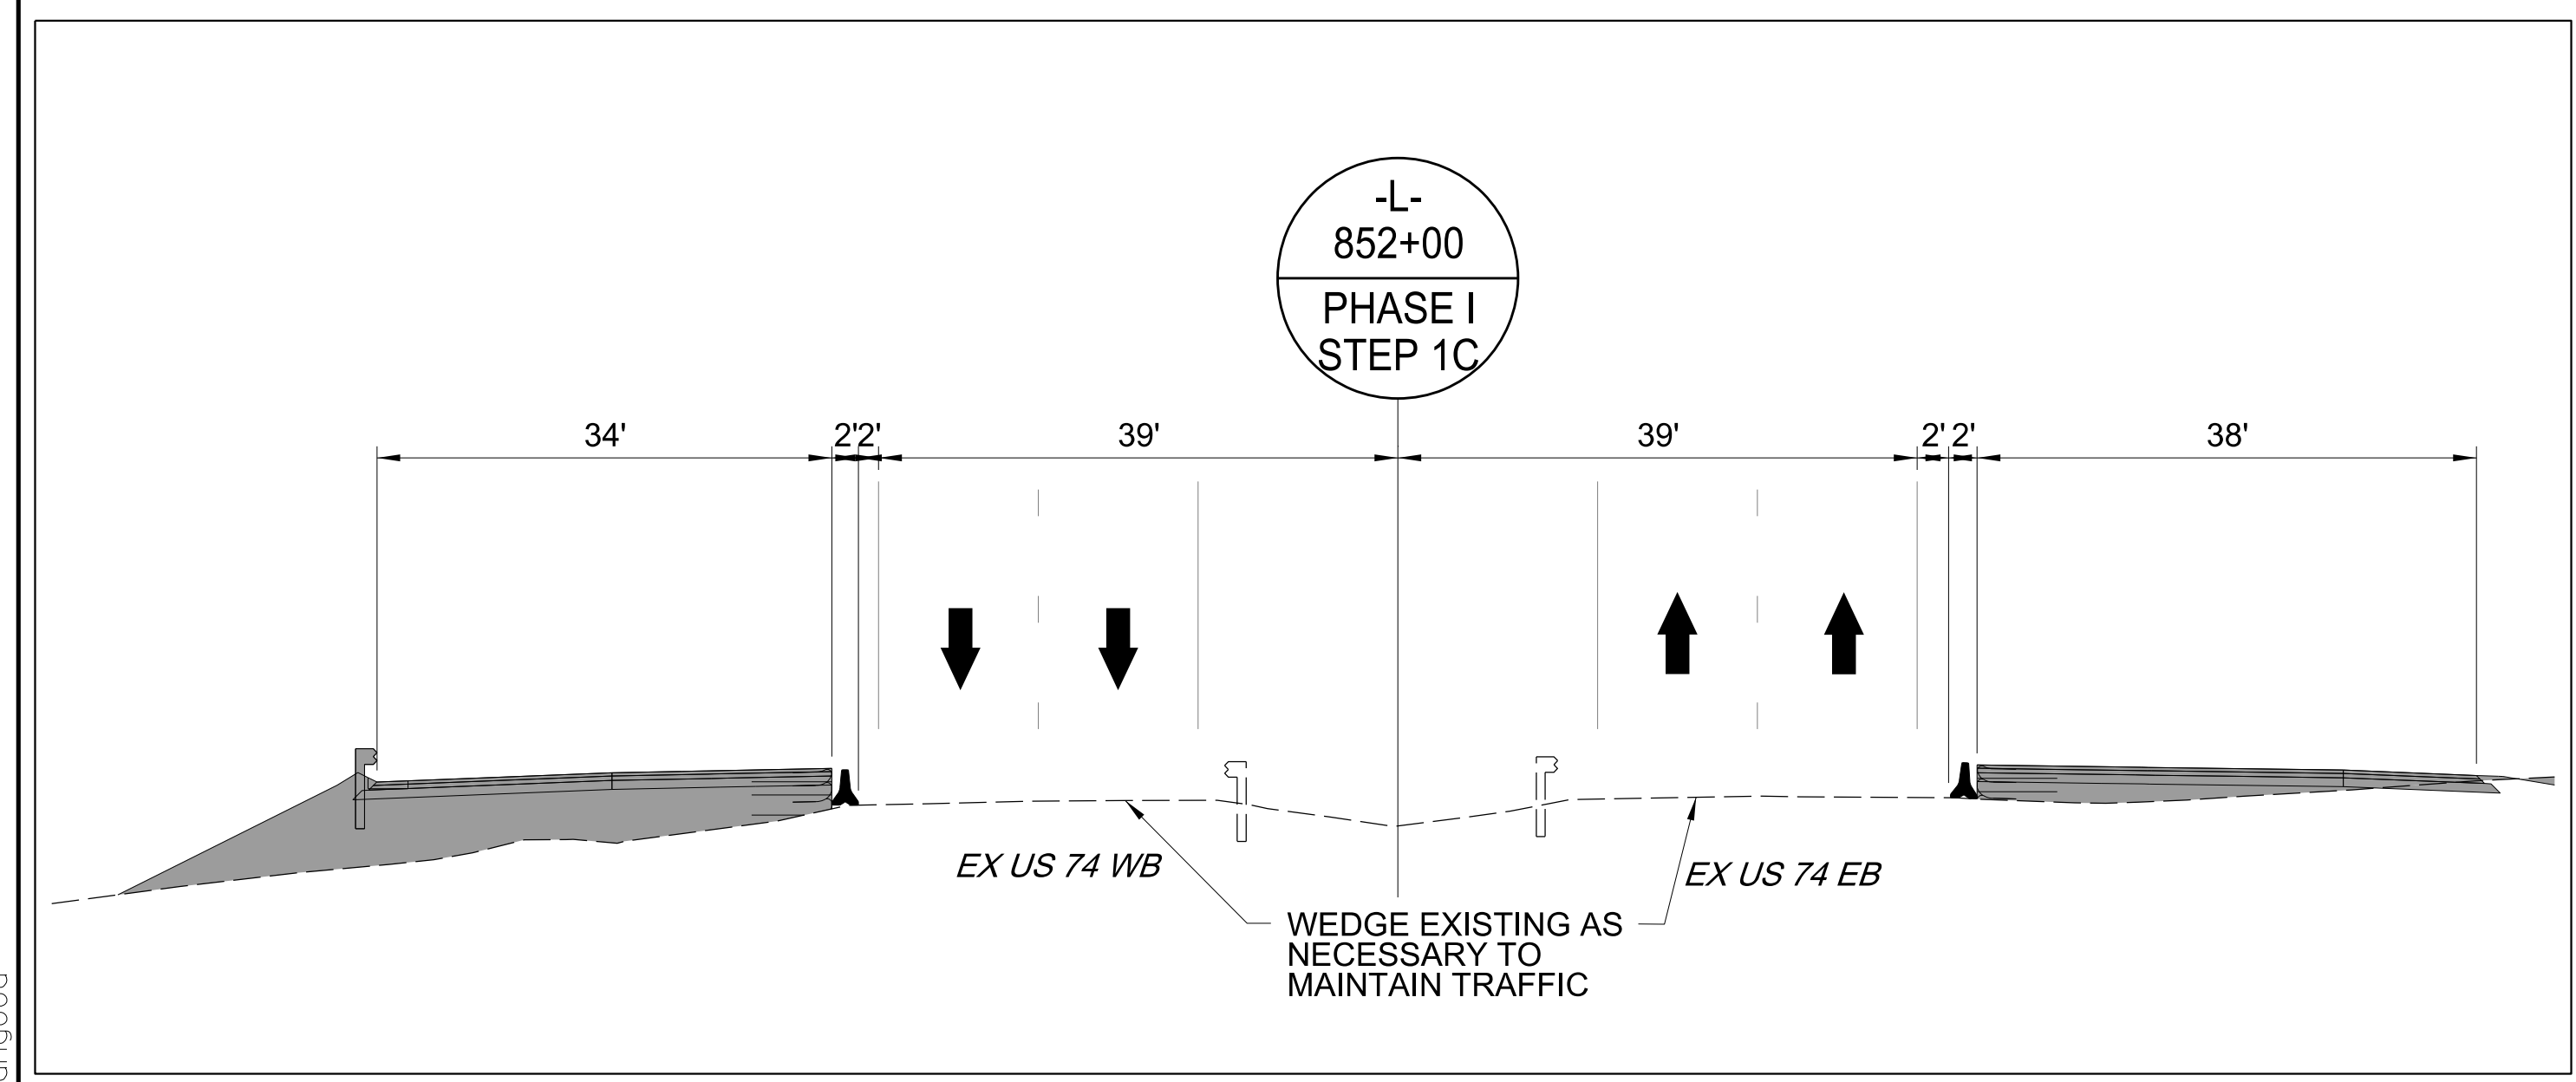


COORDINATE R-2707E CONSTRUCTION STAGING WITH R-2707D AREA 5 BRIDGES OVER BUFFALO CREEK STAGING

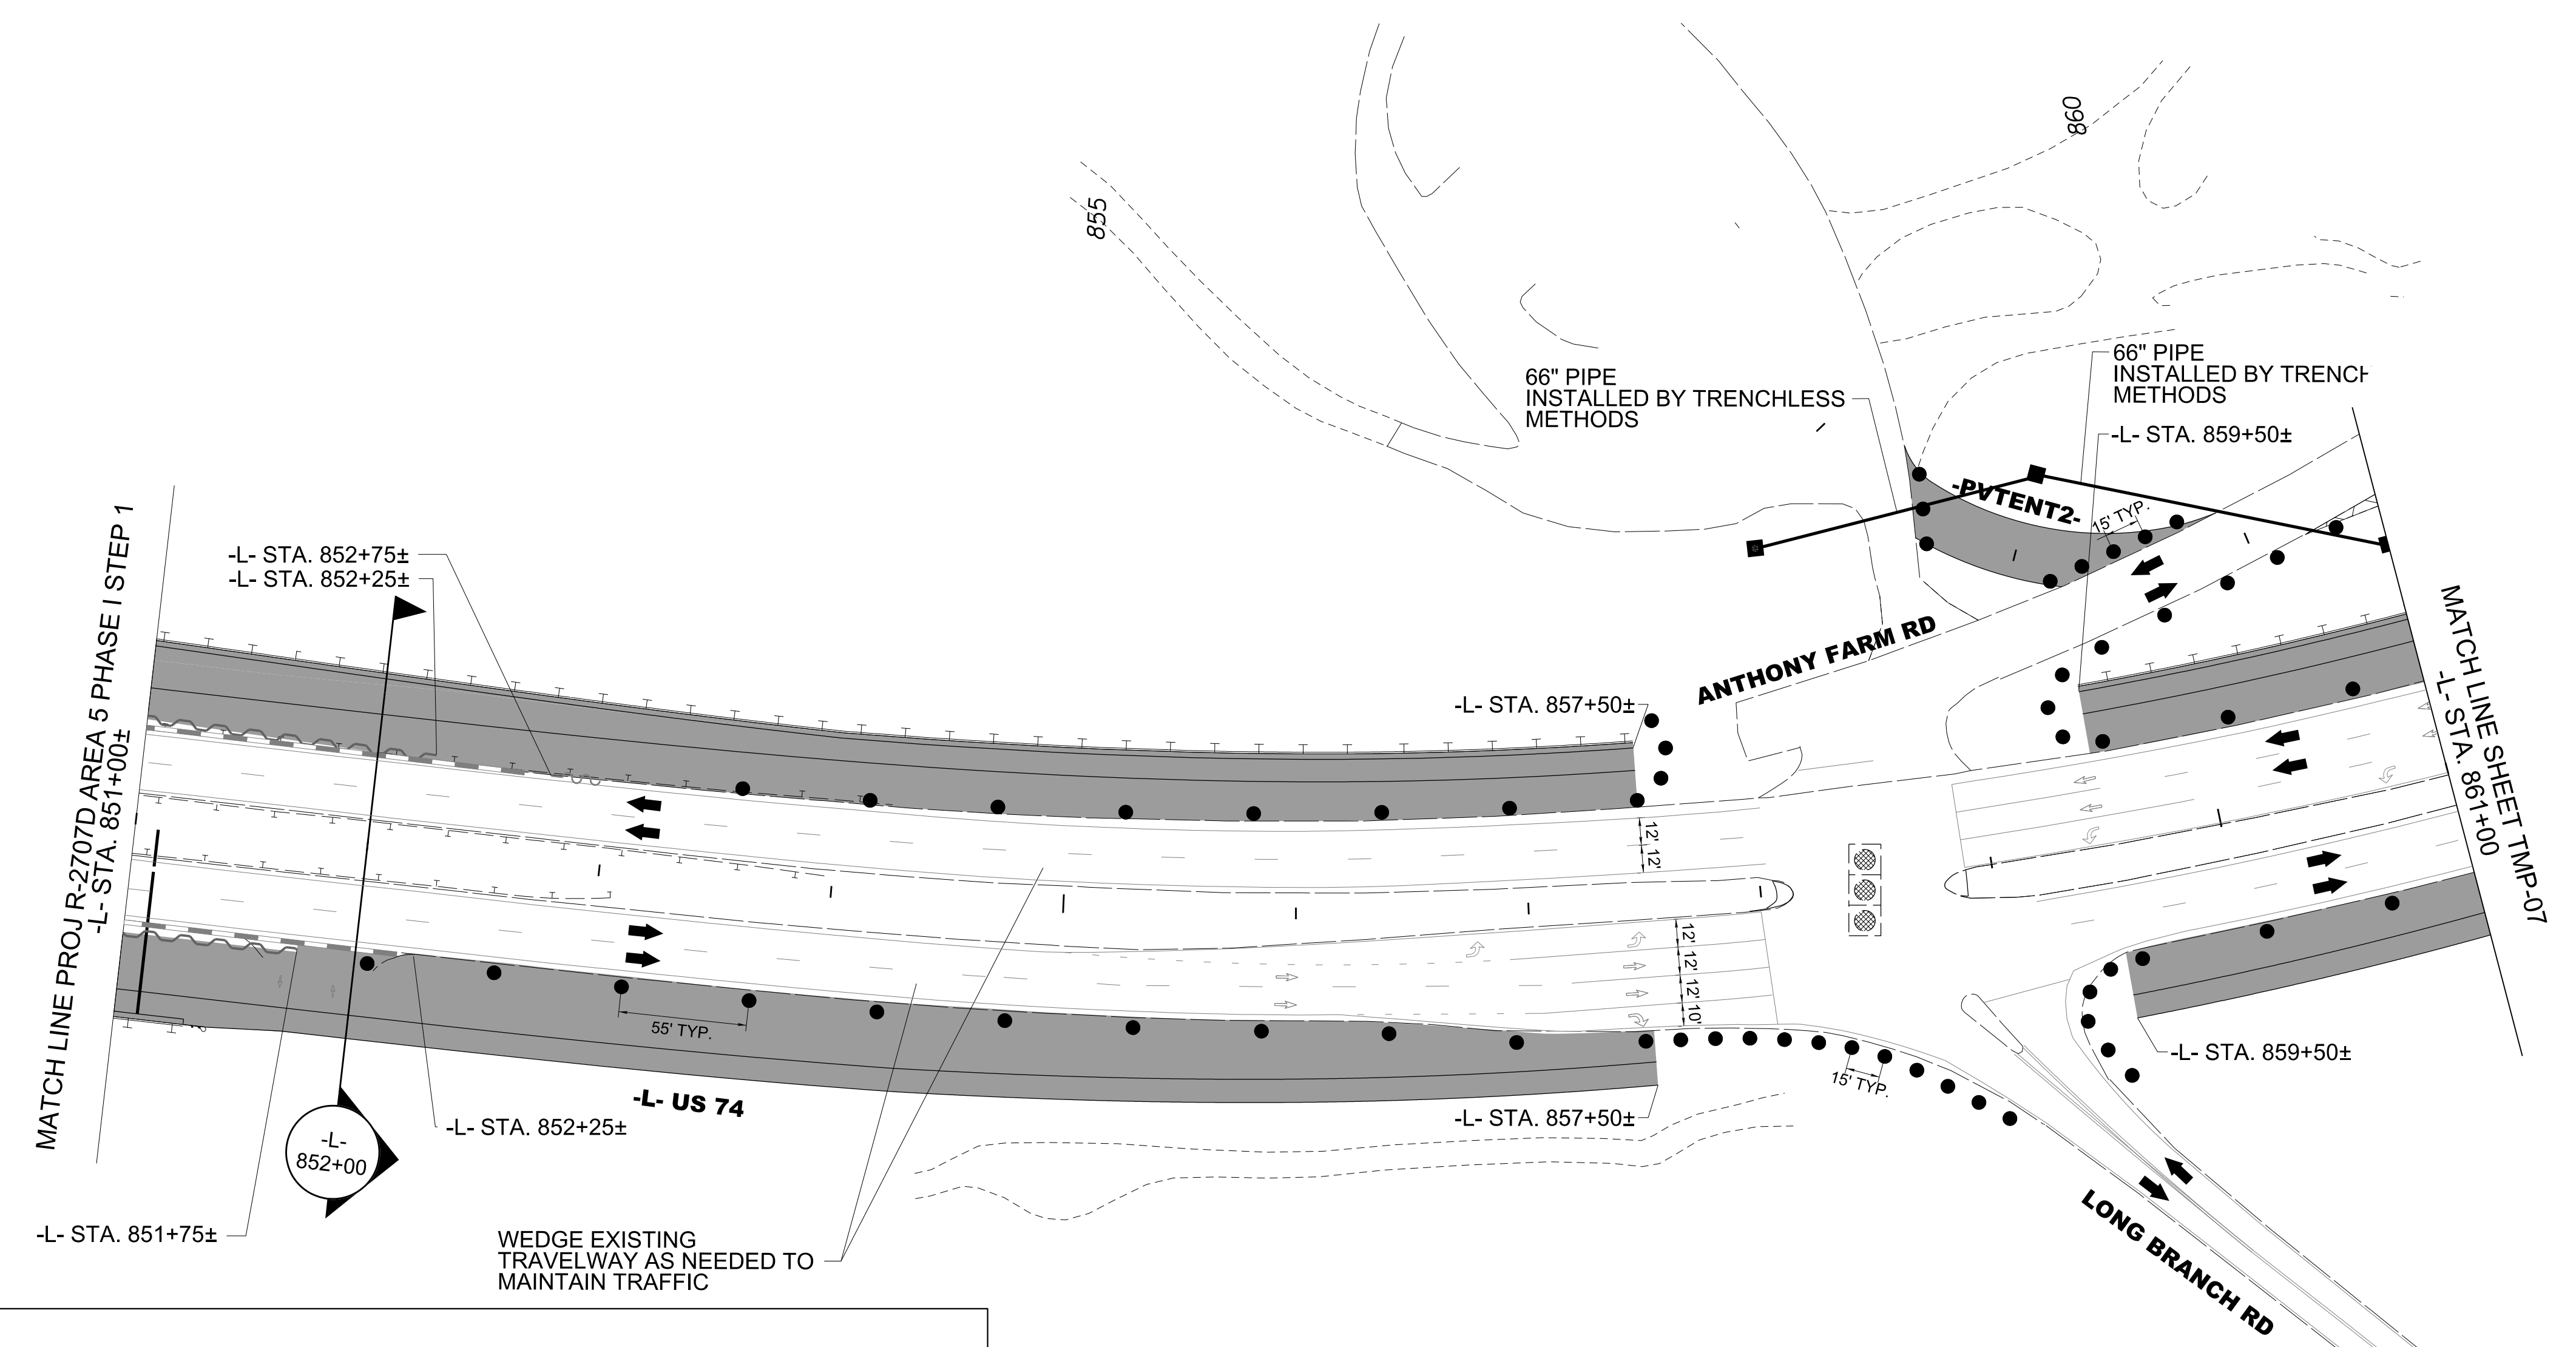

7/3/2023
c:\users\angood\pwworking\01056339\N-R-2707E-TMP-06-PHASE_01-STEP_01C.dgn
angood

Stantec
Stantec Consulting Services Inc.
801 Jones Franklin Road
Suite 300
Raleigh, NC 27606
Tel. 919.851.6866
Fax. 919.851.7024
www.stantec.com
License No. F-0672

7/3/2023
**DOCUMENT NOT CONSIDERED FINAL
UNLESS ALL SIGNATURES COMPLETED**



-L- US 74
PHASE I
STEP 1C