


4/20/2023
c:\users\angood\pwworking\01056339\N-R-2707E-TMP-11-PHASE_01-STEP_01C.dgn
angood

Stantec
Stantec Consulting Services Inc.
801 Jones Franklin Road
Suite 300
Raleigh, NC 27606
Tel. 919.851.6866
Fax. 919.851.7024
www.stantec.com
License No. F-0672

4/20/2023
Documented by: J.W. Woolard
Professional Seal 19862
W. WOOLARD, R.
ENGINEER
DOCUMENT NOT CONSIDERED FINAL
UNLESS ALL SIGNATURES COMPLETED

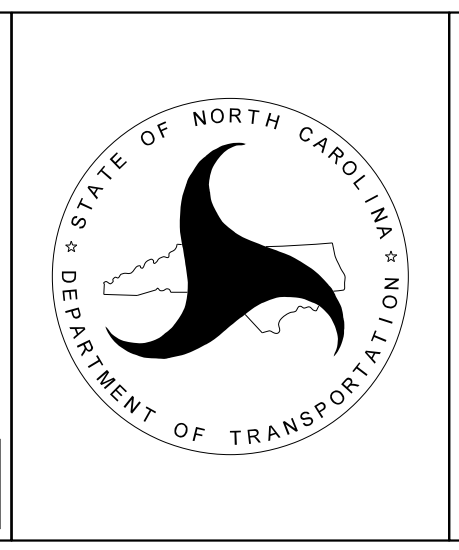

-L- US 74
PHASE I
STEP 1C