
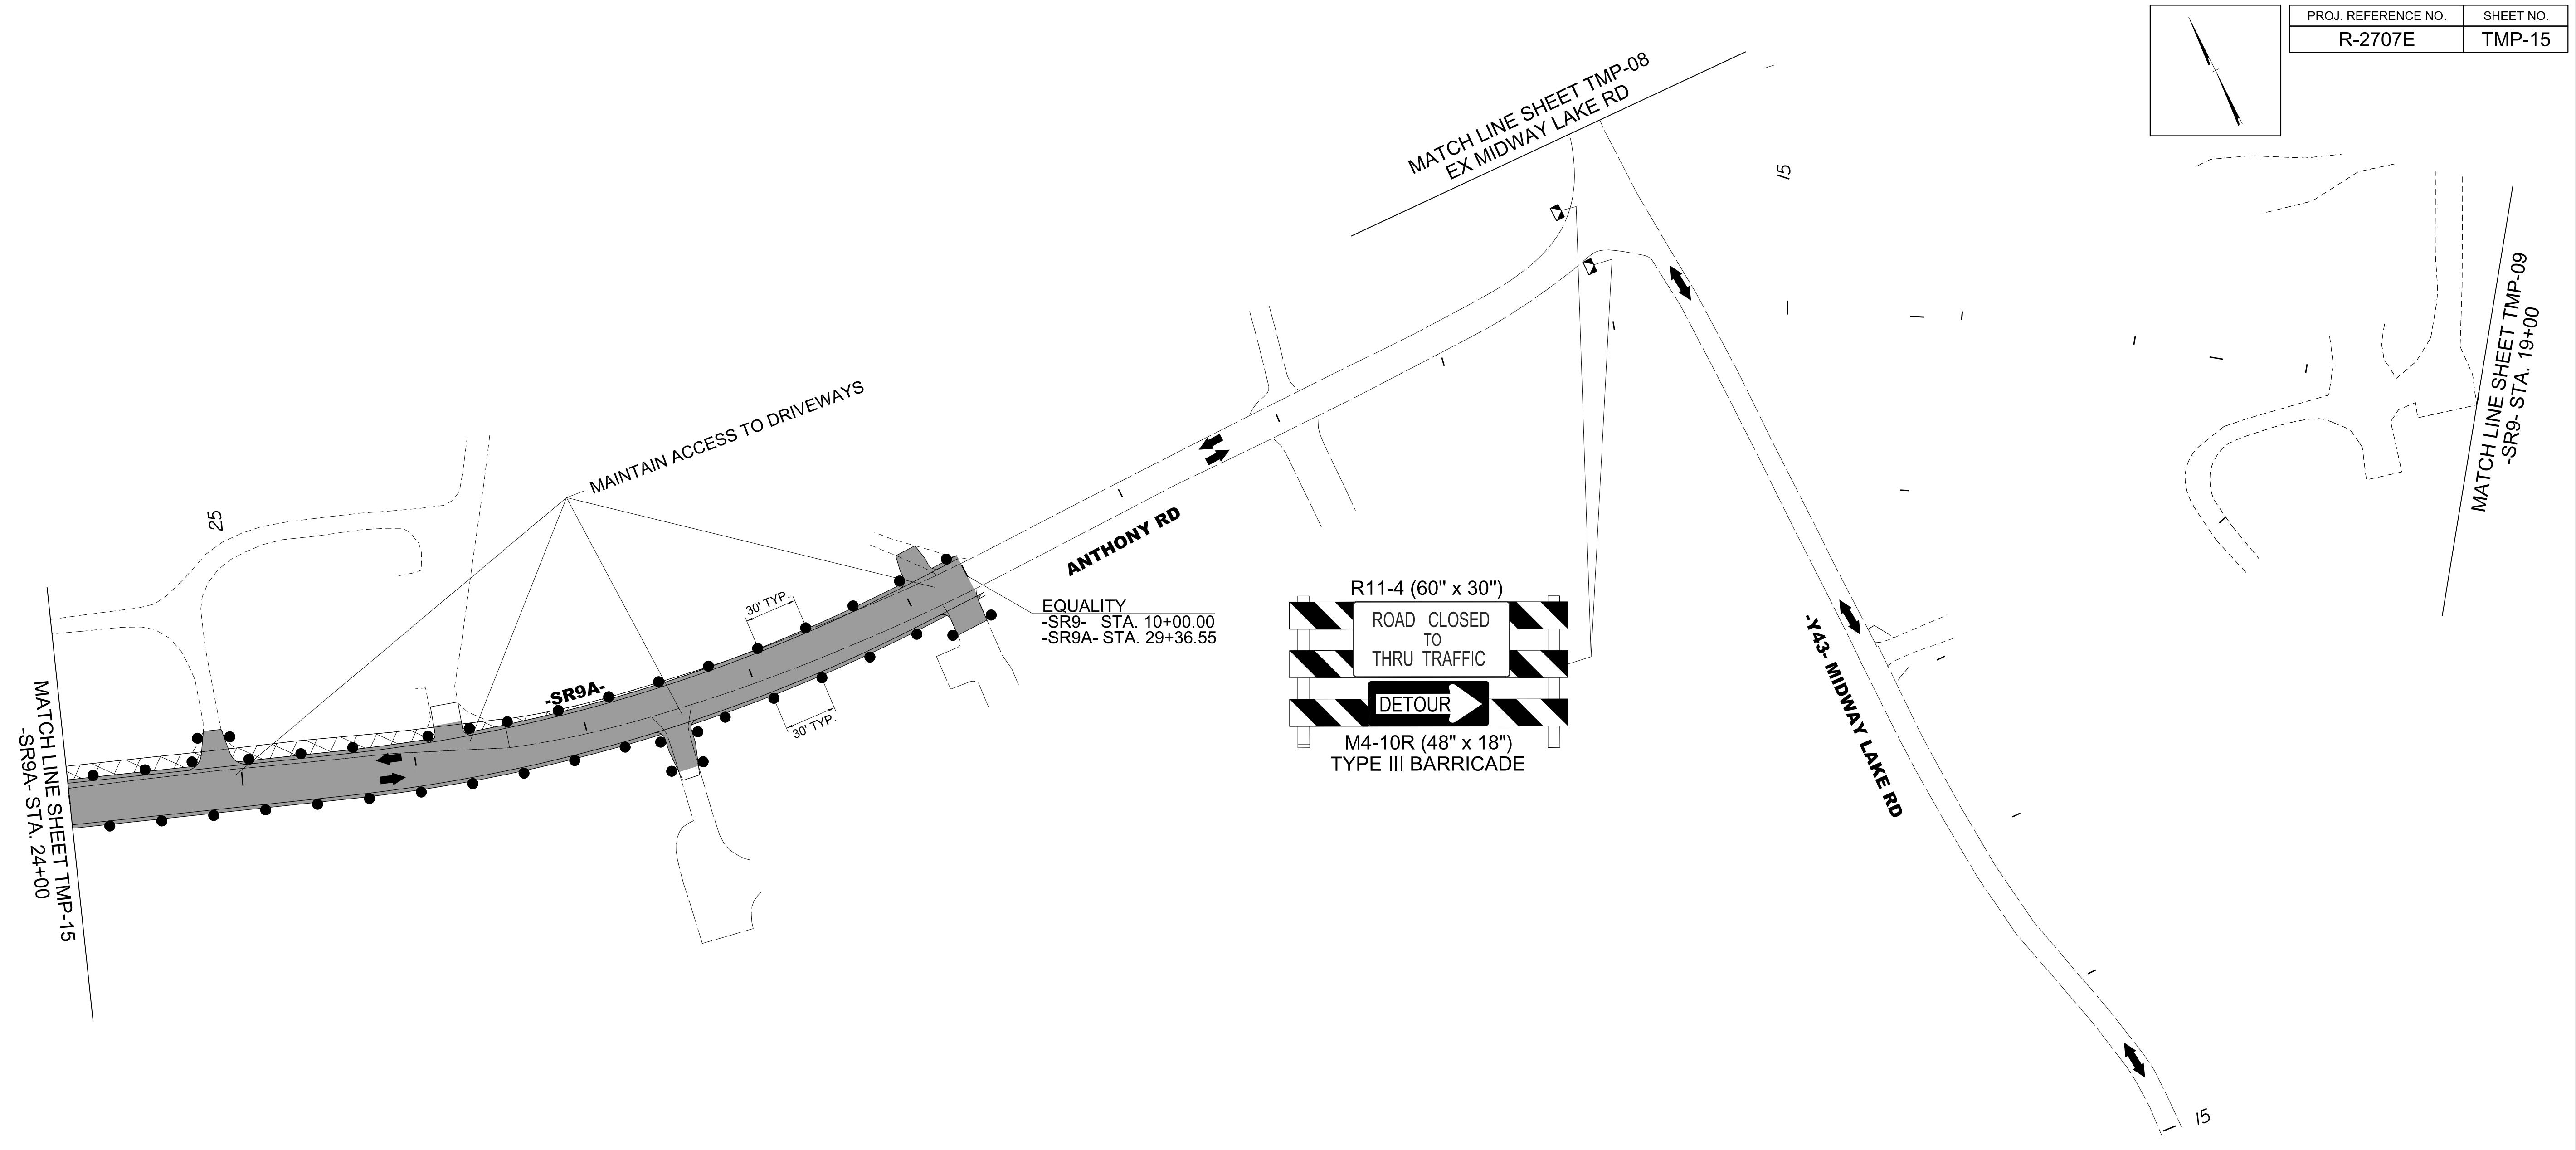



PROJ. REFERENCE NO.	SHEET NO.
R-2707E	TMP-15

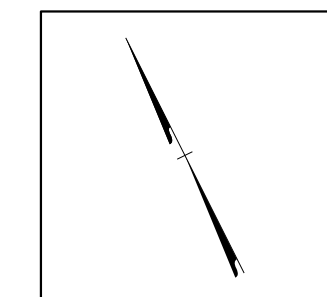

MATCH LINE SHEET TMP-15  
-SR9A- STA. 24+00

MAINTAIN ACCESS TO DRIVEWAYS

**ANTHONY RD**  
EQUALITY  
-SR9- STA. 10+00.00  
-SR9A- STA. 29+36.55

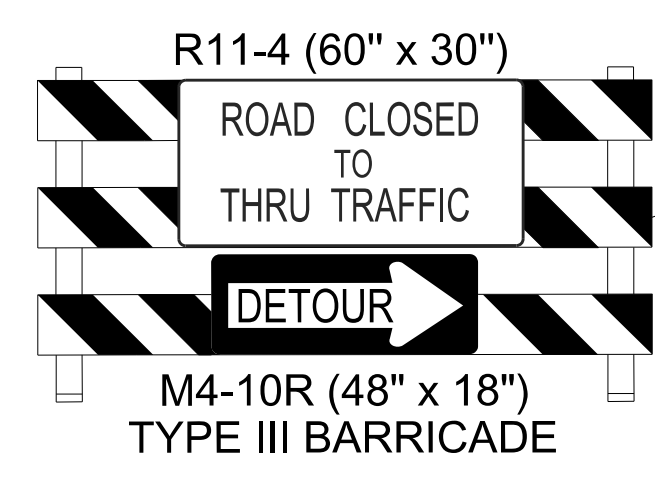

**Y43- MIDWAY LAKE RD**


MATCH LINE SHEET TMP-09  
-SR9- STA. 19+00

4/20/2023  
c:\users\angood\pwworking\0105639\N-R-2707E-TMP-15-PHASE-01-STEP-01C.dgn  
angood

Stantec Consulting Services Inc.  
801 Jones Franklin Road  
Suite 300  
Raleigh, NC 27606  
Tel. 919.851.6866  
Fax. 919.851.7024  
www.stantec.com  
License No. F-0672

4/20/2023

**DOCUMENT NOT CONSIDERED FINAL  
UNLESS ALL SIGNATURES COMPLETED**

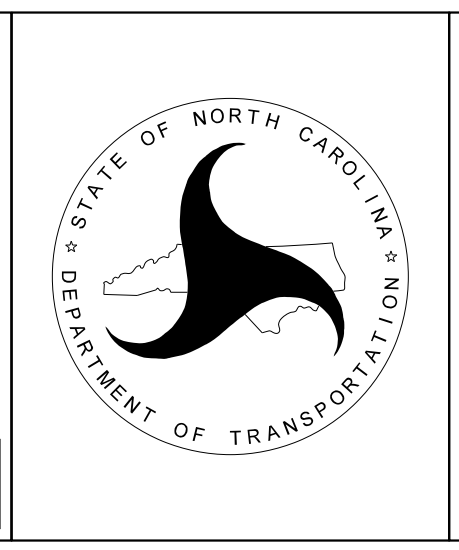

**-L- US 74  
PHASE I  
STEP 1C**