


MATCH LINE SHEET TMP-17
-L- STA. 887+15±

MATCH LINE SHEET TMP-19
-L- STA. 901+00

7/3/2023
c:\users\angood\pwworking\01056339\N-R-2707E_TMP-18_PHASE-01_STEP-02.dgn
angood

Stantec
 Stantec Consulting Services Inc.
 801 Jones Franklin Road
 Suite 300
 Raleigh, NC 27606
 Tel. 919.851.6866
 Fax. 919.851.7024
 www.stantec.com
 License No. F-0672

7/3/2023
**DOCUMENT NOT CONSIDERED FINAL
 UNLESS ALL SIGNATURES COMPLETED**

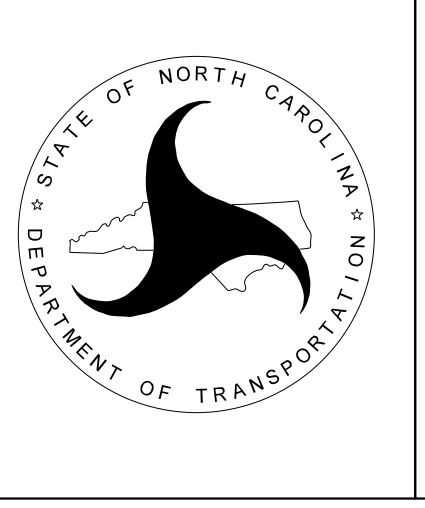

**-L- US 74
 PHASE I
 STEP 2**