

EQUALITY
 -SR9- STA. 10+00.00
 -SR9A- STA. 29+36.55


7/3/2023
 c:\users\angood\pwworking\d0105639\N-R-2707E_TMP-20_PHASE.01_STEP_03AB.dgn
 angood

MATCH LINE SHEET TMP-21
 -L- STA. 891+00

Stantec
 Stantec Consulting Services Inc.
 801 Jones Franklin Road
 Suite 300
 Raleigh, NC 27606
 Tel. 919.851.6866
 Fax. 919.851.7024
 www.stantec.com
 License No. F-0672

7/3/2023

**DOCUMENT NOT CONSIDERED FINAL
 UNLESS ALL SIGNATURES COMPLETED**

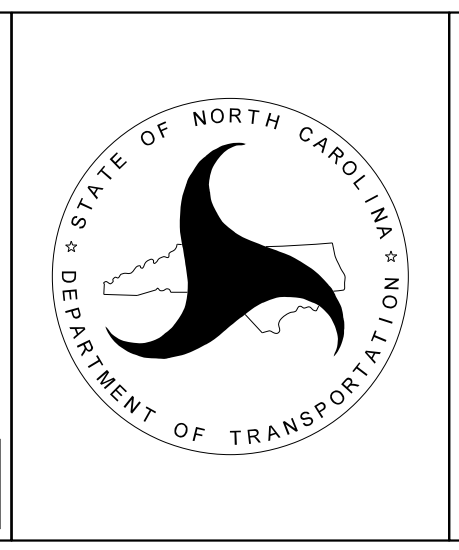

**-L- US 74
 PHASE I
 STEP 3AB**