
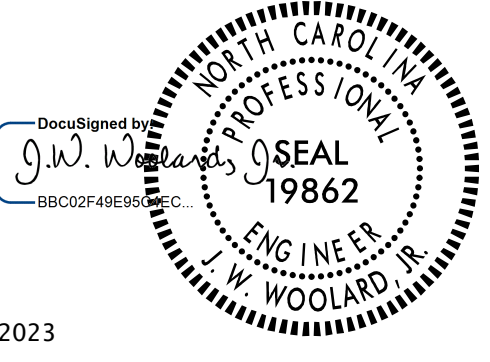
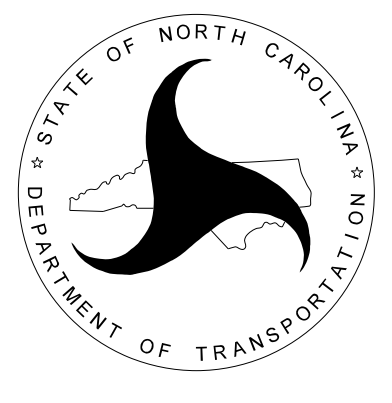


DURING WEGING DEEP OPERATION ON US 74WB, USE -Y42RPA- AND -Y42RPB- AS NIGHTLY DETOUR. REFER TO RSD 1101.03 SHEET 7 OF 9 "ALL TRAFFIC EXIT" CONDITION. SEE GENERAL NOTE C.

MATCH LINE SHEET TMP-24  
-L- STA. 891+00

MATCH LINE SHEET TMP-24B  
-L- STA. 904+50

7/3/2023  
c:\users\angood\pwworking\01056339\N-R-2707E-TMP-24A-PHASE-01-STEP-03C.dgn  
angood

 <p>Stantec Consulting Services Inc. 801 Jones Franklin Road Suite 300 Raleigh, NC 27606 Tel. 919.851.6866 Fax. 919.851.7024 www.stantec.com License No. F-0672</p>	<p>7/3/2023</p>  <p><b>DOCUMENT NOT CONSIDERED FINAL UNLESS ALL SIGNATURES COMPLETED</b></p>		<p><b>-L- US 74 PHASE I STEP 3C</b></p>
--	---	---	---