

MATCHLINE SHEET TMP-24A
-L- STA. 904+50


W/AR
48'X45'
STA. 923+50±

7/3/2023
c:\users\angood\pwworking\0105633\N-R-2707E_TMP-24B_PHASE_01_STEP_03C.dgn
angood

Stantec Consulting Services Inc.
801 Jones Franklin Road
Suite 300
Raleigh, NC 27606
Tel. 919.851.6866
Fax. 919.851.7024
www.stantec.com
License No. F-0672

7/3/2023

**DOCUMENT NOT CONSIDERED FINAL
UNLESS ALL SIGNATURES COMPLETED**

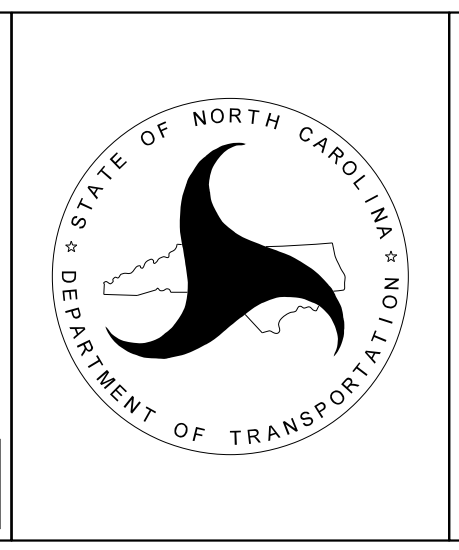

-L- US 74
PHASE I
STEP 3C