


MATCH LINE SHEET TMP-24A
-L- STA. 891+00

7/3/2023
c:\users\angood\pwworking\0105639\N-R-2707E-TMP-24C-PHASE-01-STEP-03D.dgn
angood

EQUALITY
-SR9- STA. 10+00.00
-SR9A- STA. 29+36.55

Stantec Consulting Services Inc.
801 Jones Franklin Road
Suite 300
Raleigh, NC 27606
Tel. 919.851.6866
Fax. 919.851.7024
www.stantec.com
License No. F-0672

DocuSigned by:
J.W. Woolard
19862
W. WOOLARD, R.
7/3/2023

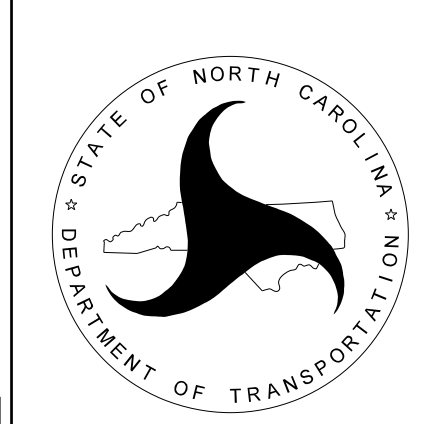

**DOCUMENT NOT CONSIDERED FINAL
UNLESS ALL SIGNATURES COMPLETED**

-L- US 74
PHASE I
STEP 3D