
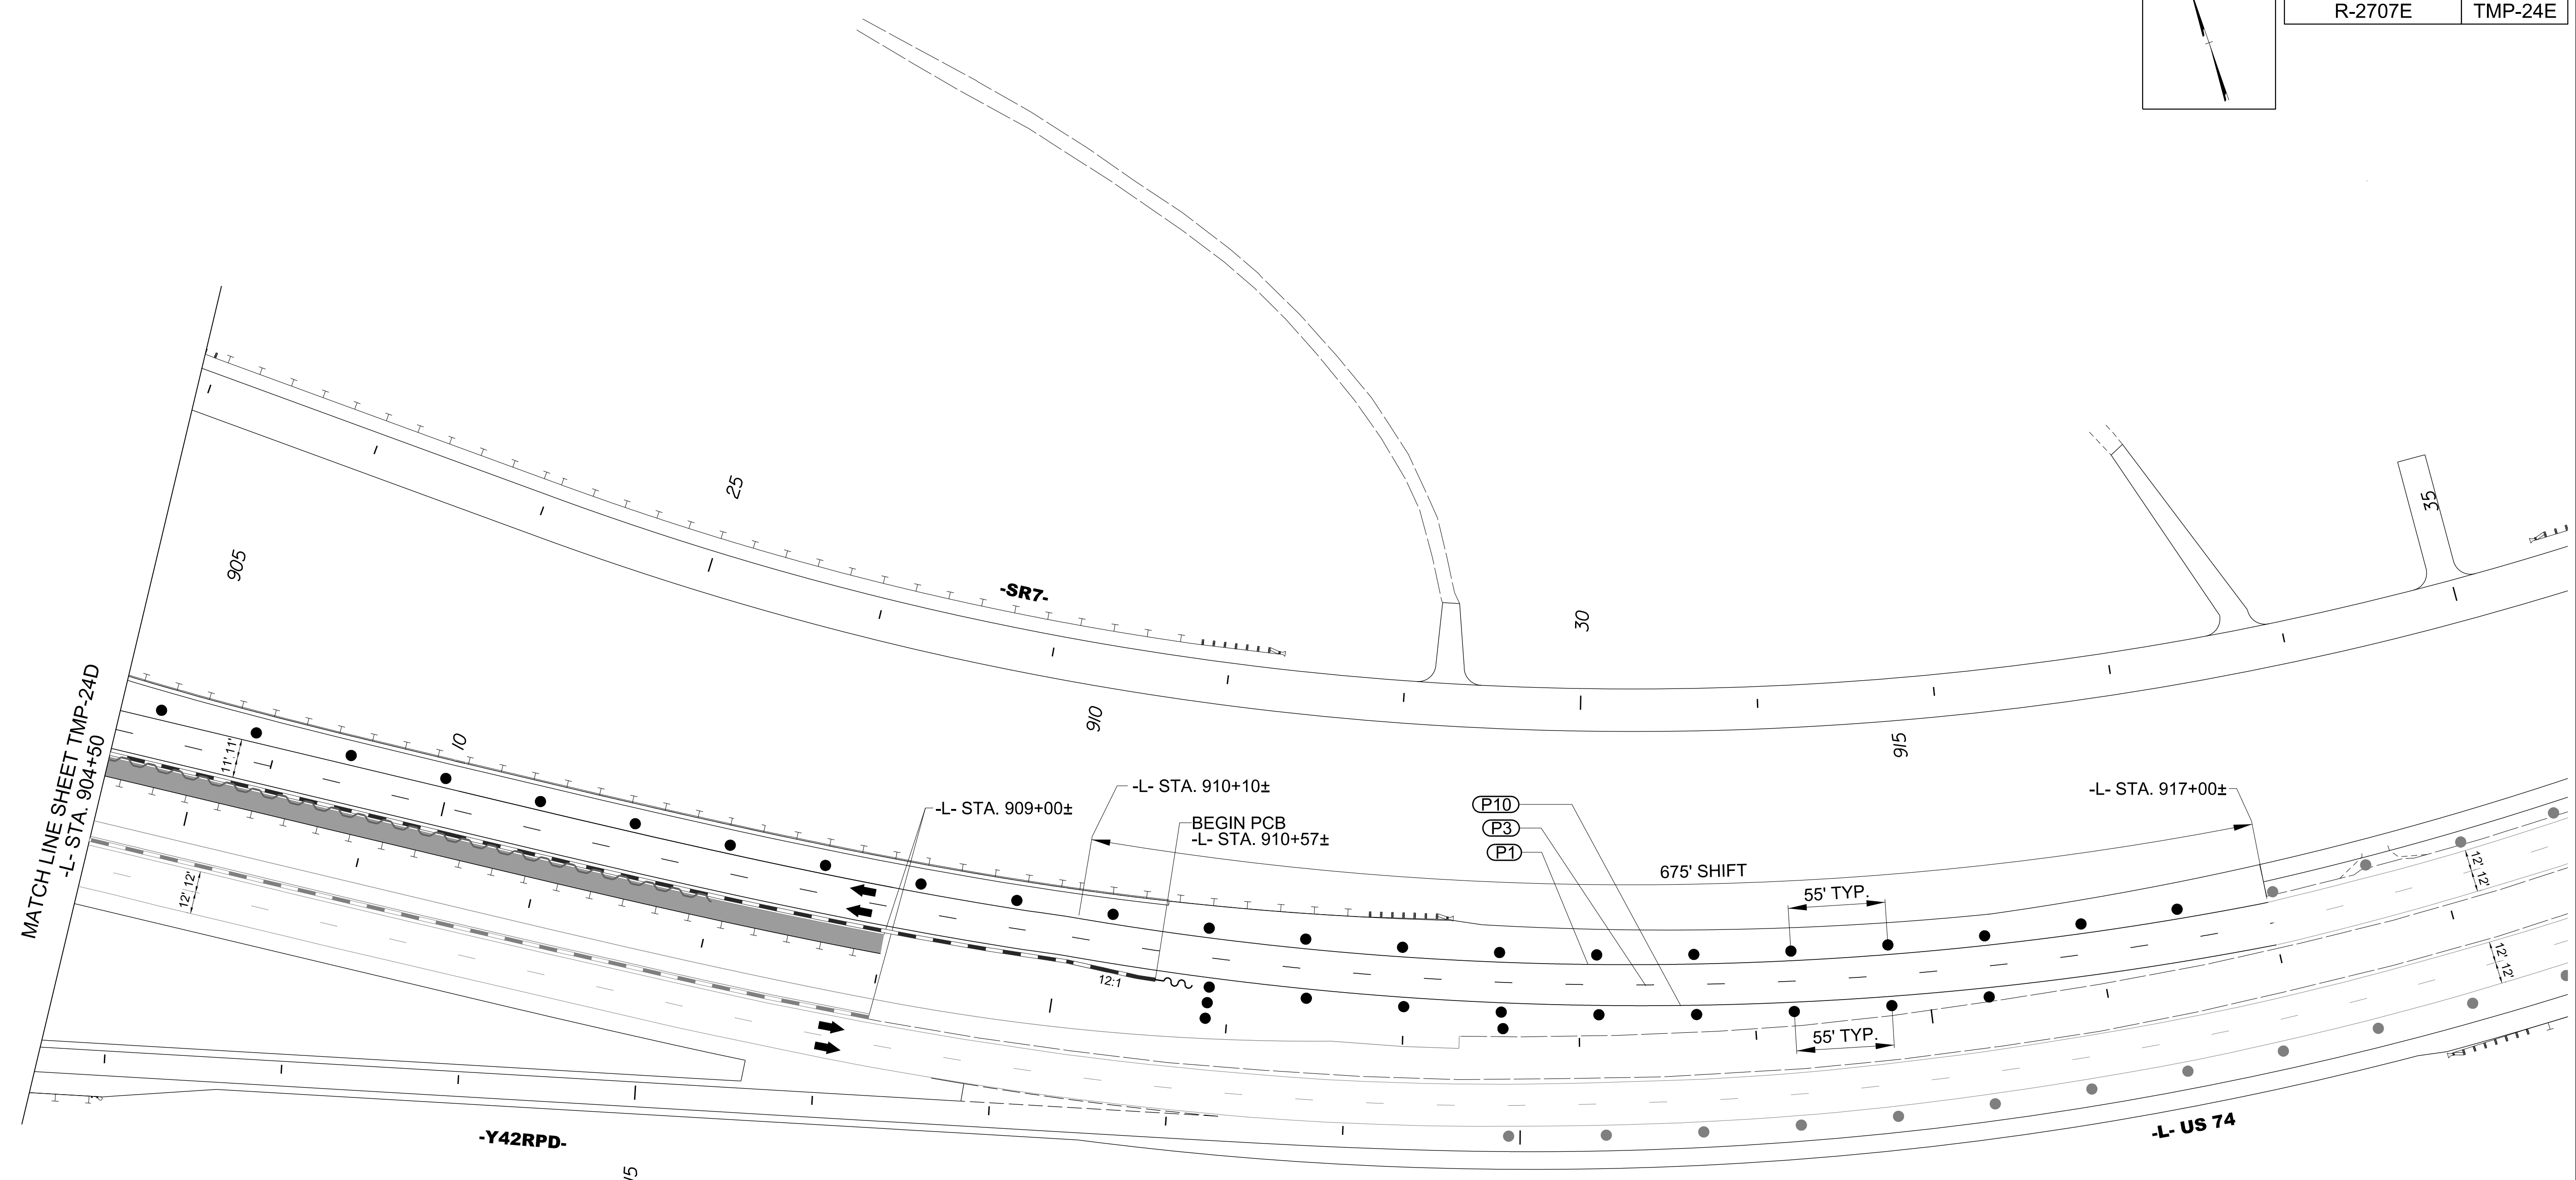


PROJ. REFERENCE NO.	SHEET NO.
R-2707E	TMP-24E

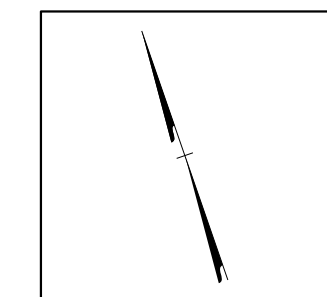


7/3/2023
 c:\users\angood\pwworking\01056339\R-2707E_TMP-24E_PHASE_01_STEP_03D.dgn
 angood

Stantec Consulting Services Inc.
 801 Jones Franklin Road
 Suite 300
 Raleigh, NC 27606
 Tel. 919.851.6866
 Fax. 919.851.7024
 www.stantec.com
 License No. F-0672

7/3/2023

**DOCUMENT NOT CONSIDERED FINAL
 UNLESS ALL SIGNATURES COMPLETED**

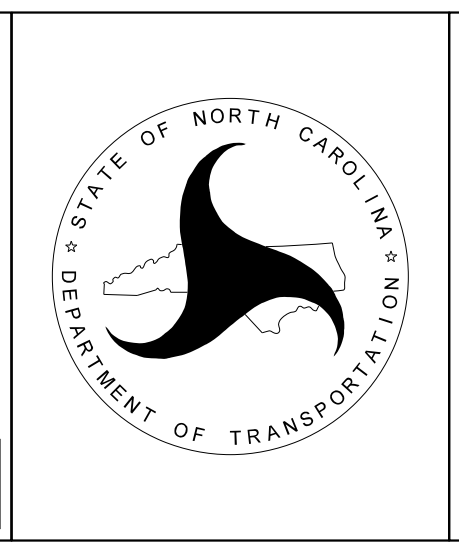

-L- US 74
 PHASE I
 STEP 3D