



FOR UNSCHEDULED PAVEMENT MARKINGS, SEE FINAL PAVEMENT MARKING PLAN (PMP).

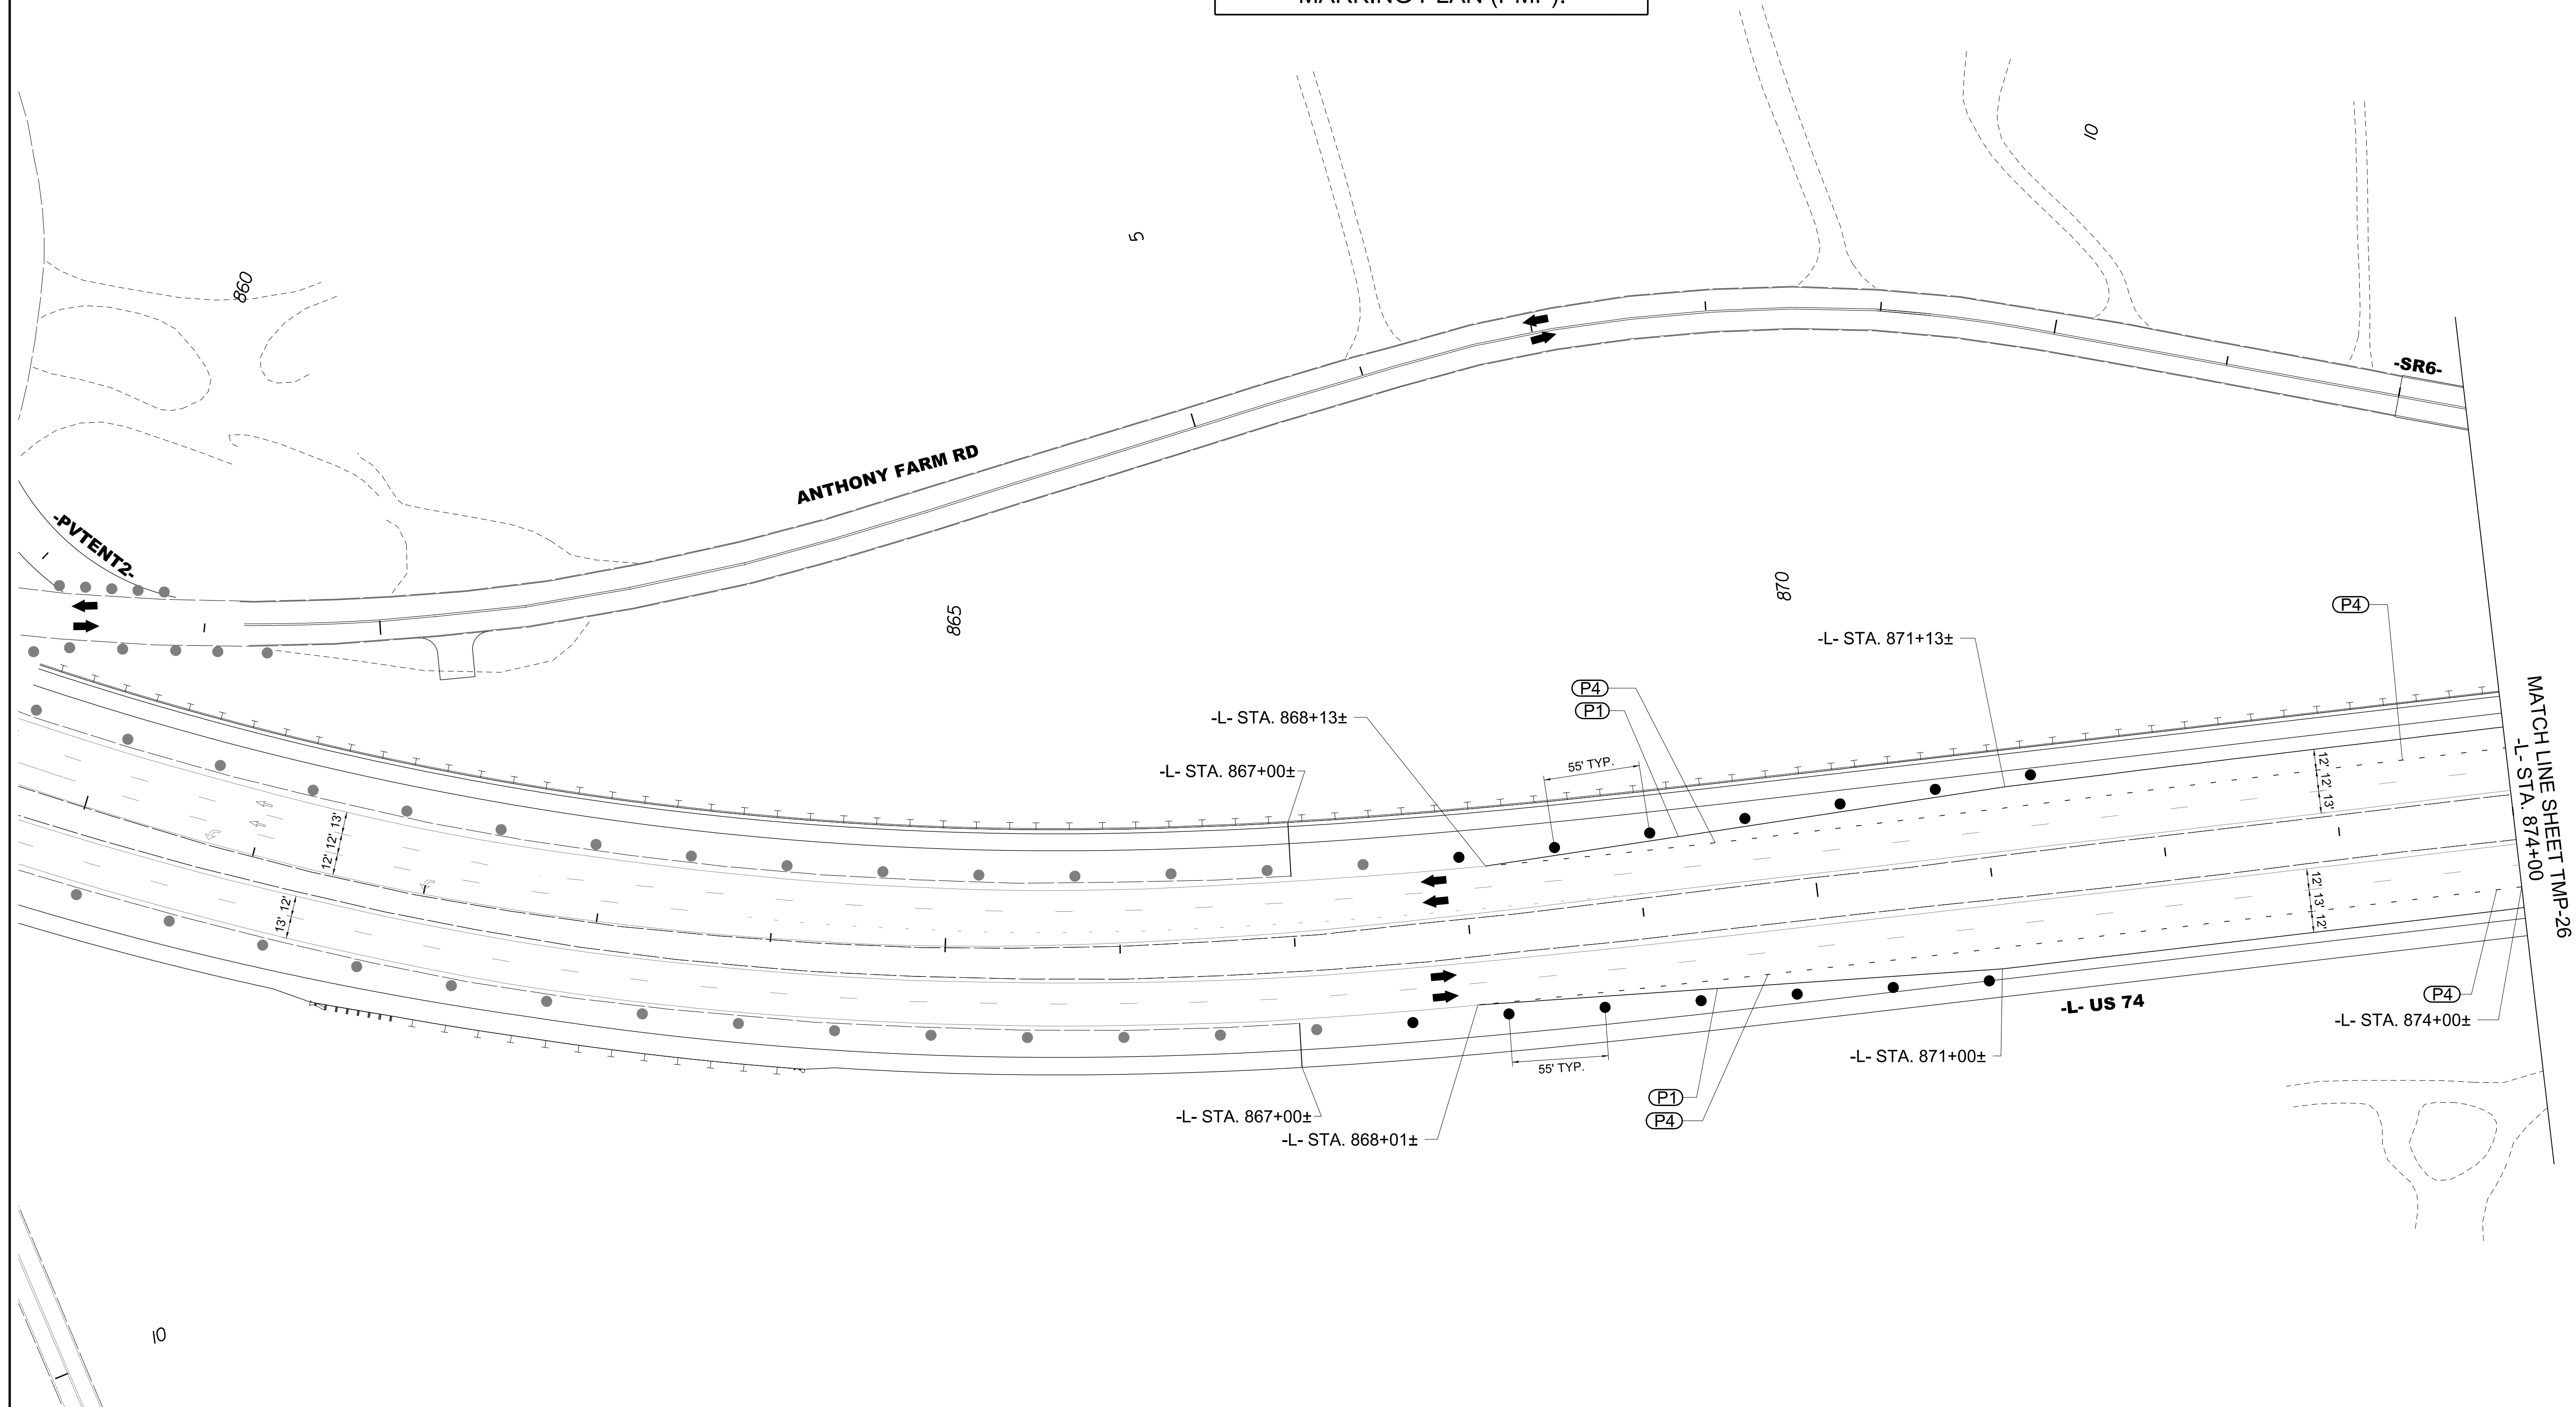

4/20/2023  
 c:\users\angood\pwworking\0105639\N-R-2707E-TMP-25-PHASE-02-STEP-01.dgn  
 angood

**Stantec**  
 Stantec Consulting Services Inc.  
 801 Jones Franklin Road  
 Suite 300  
 Raleigh, NC 27606  
 Tel. 919.851.6866  
 Fax. 919.851.7024  
 www.stantec.com  
 License No. F-0672

4/20/2023  
 DOCUMENT NOT CONSIDERED FINAL  
 UNLESS ALL SIGNATURES COMPLETED

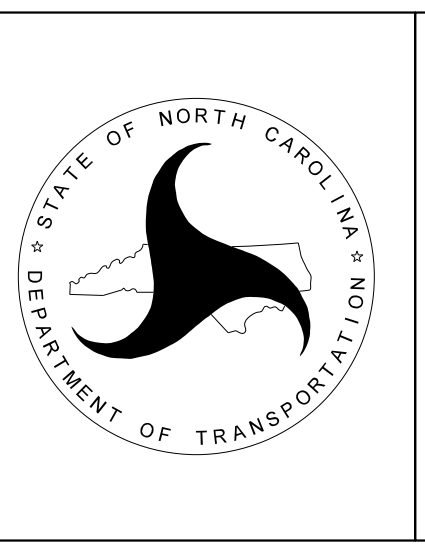

-L- US 74  
 PHASE II  
 STEP 1