
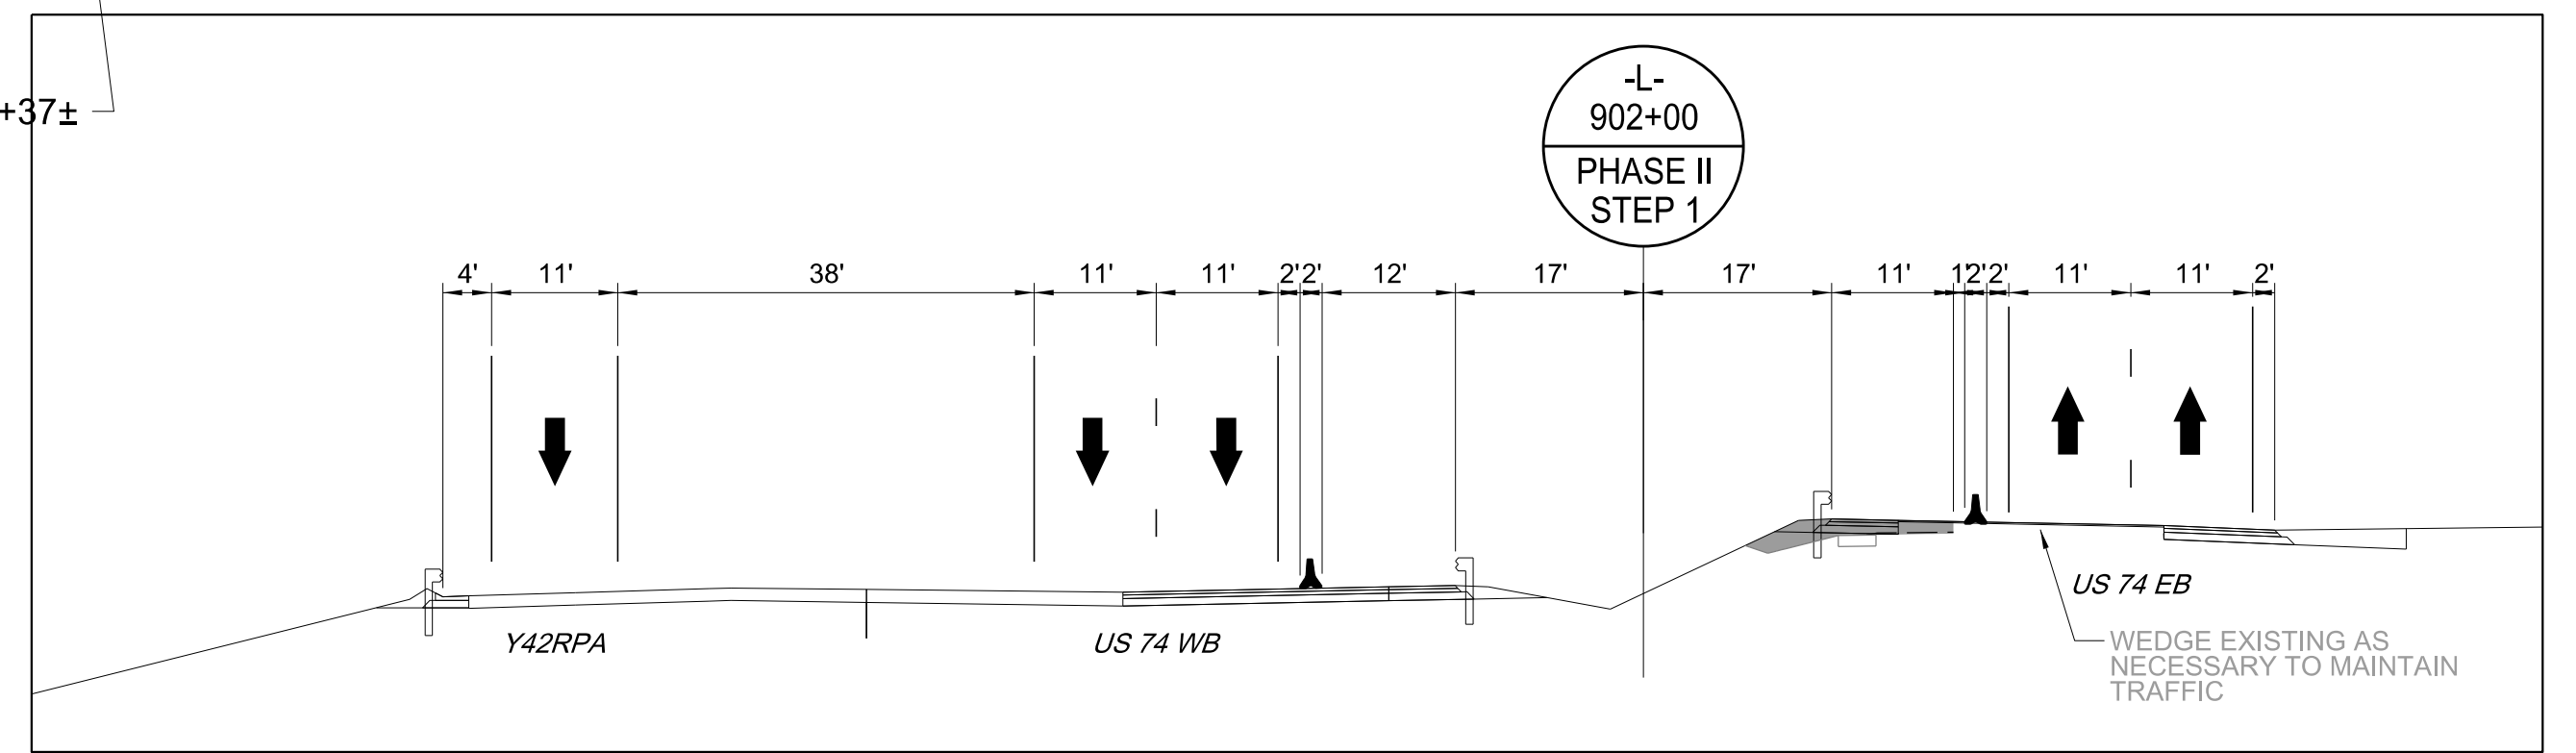



FOR UNSCHEDULED PAVEMENT MARKINGS, SEE FINAL PAVEMENT MARKING PLAN (PMP).

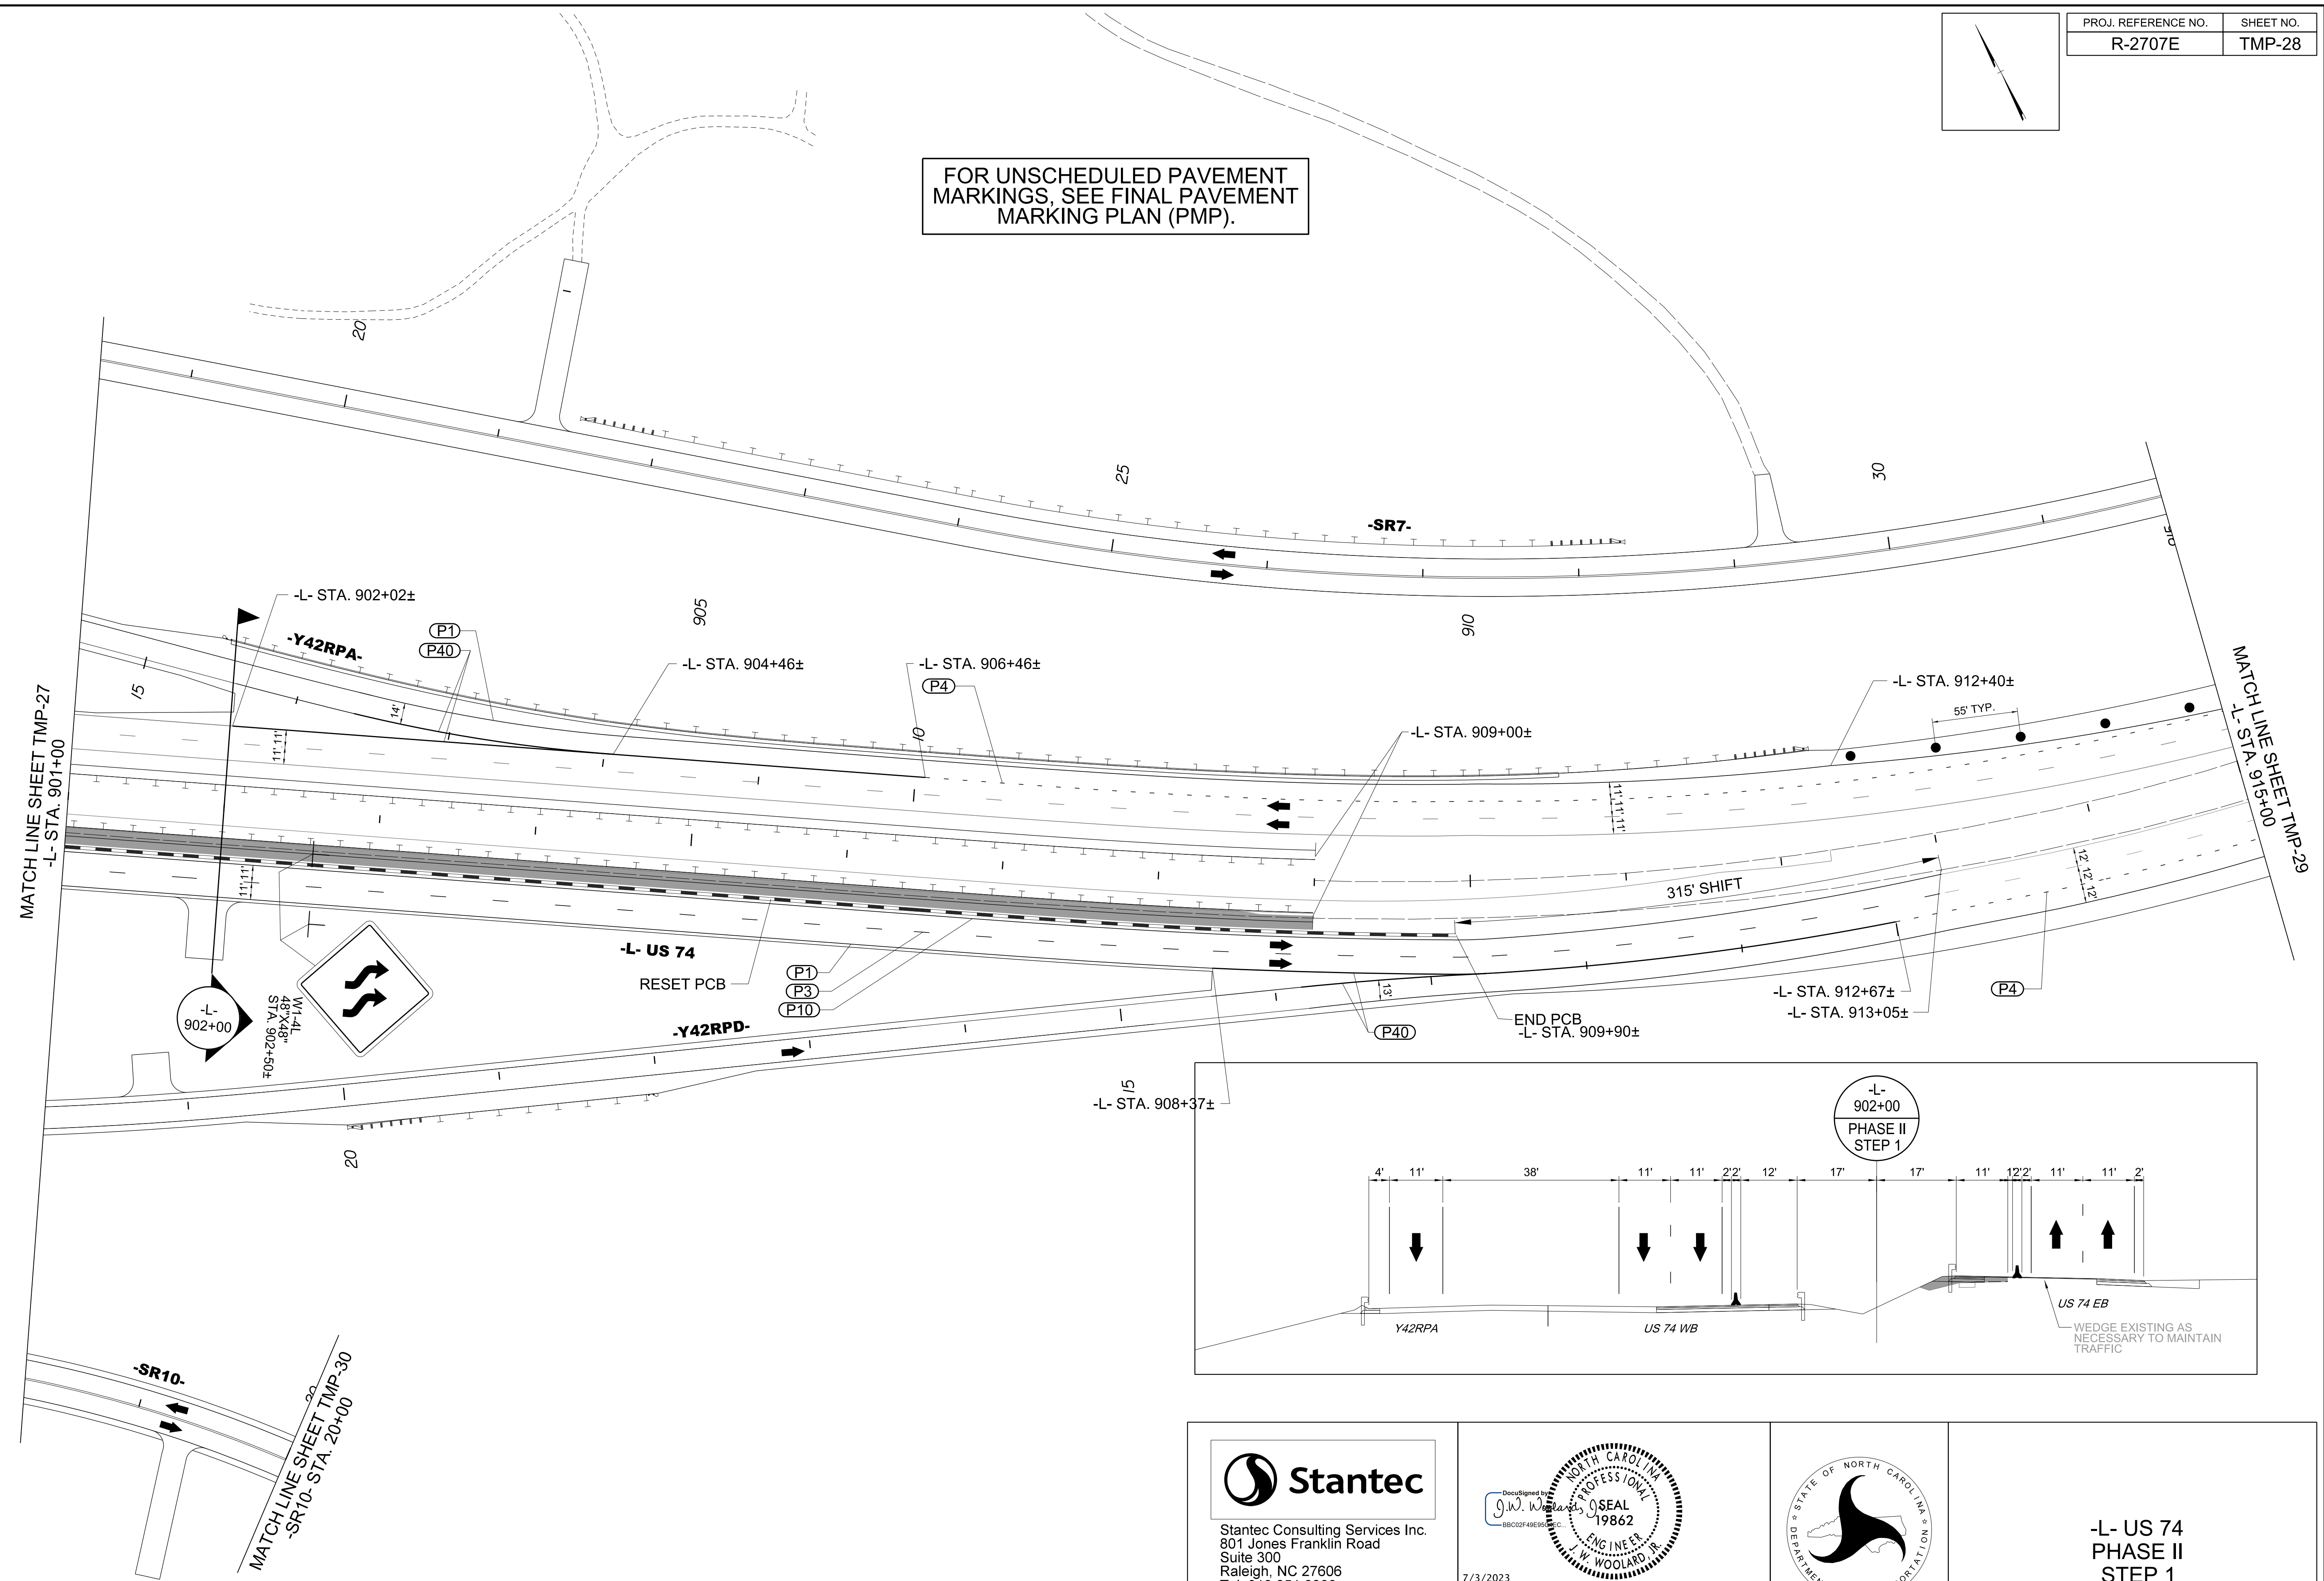

7/3/2023
c:\users\angood\pwworking\01056339\1-R-2707E-TMP-28-PHASE_02-STEP_01.dgn
angood

Stantec
Stantec Consulting Services Inc.
801 Jones Franklin Road
Suite 300
Raleigh, NC 27606
Tel. 919.851.6866
Fax. 919.851.7024
www.stantec.com
License No. F-0672

DocuSigned by:
J.W. Woolard
PROFESSOR
SEAL
19862
ENGINEER
V. W. WOOLARD, R.
7/3/2023

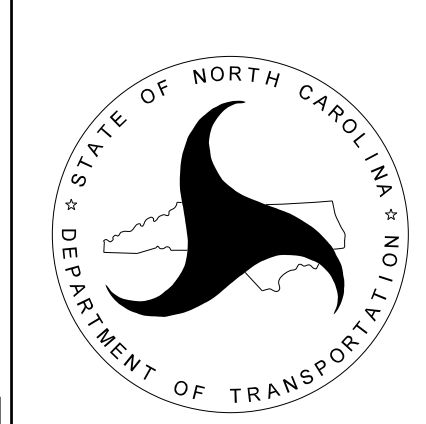

**-L- US 74
PHASE II
STEP 1**

**DOCUMENT NOT CONSIDERED FINAL
UNLESS ALL SIGNATURES COMPLETED**