


FOR UNSCHEDULED PAVEMENT MARKINGS, SEE FINAL PAVEMENT MARKING PLAN (PMP).

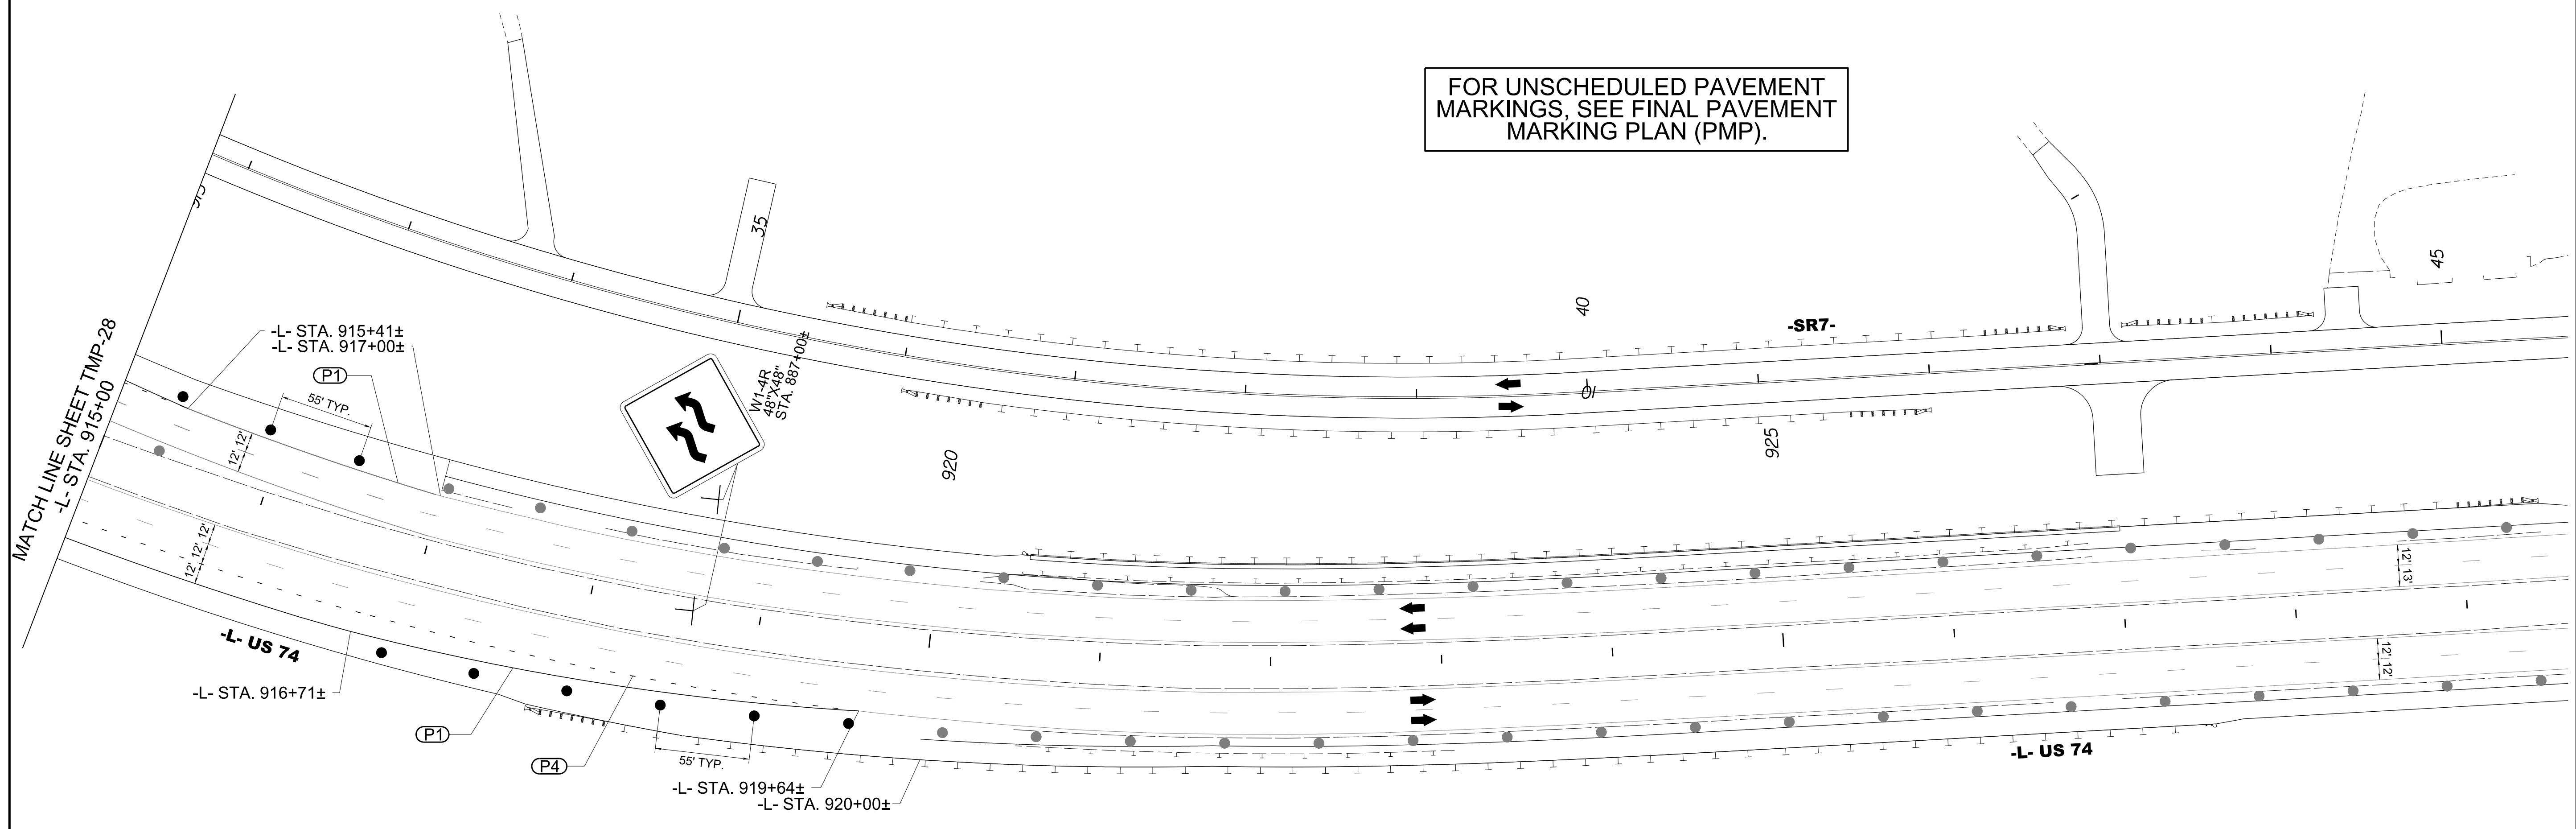


4/20/2023
c:\users\angood\pwworking\01056339\N-R-2707E-TMP-29-PHASE-02-STEP-01.dgn
angood

Stantec Consulting Services Inc.
801 Jones Franklin Road
Suite 300
Raleigh, NC 27606
Tel. 919.851.6866
Fax. 919.851.7024
www.stantec.com
License No. F-0672

4/20/2023

**DOCUMENT NOT CONSIDERED FINAL
UNLESS ALL SIGNATURES COMPLETED**

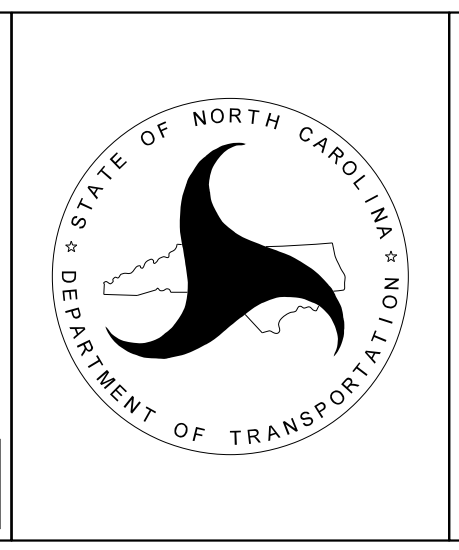

**-L- US 74
PHASE II
STEP 1**