
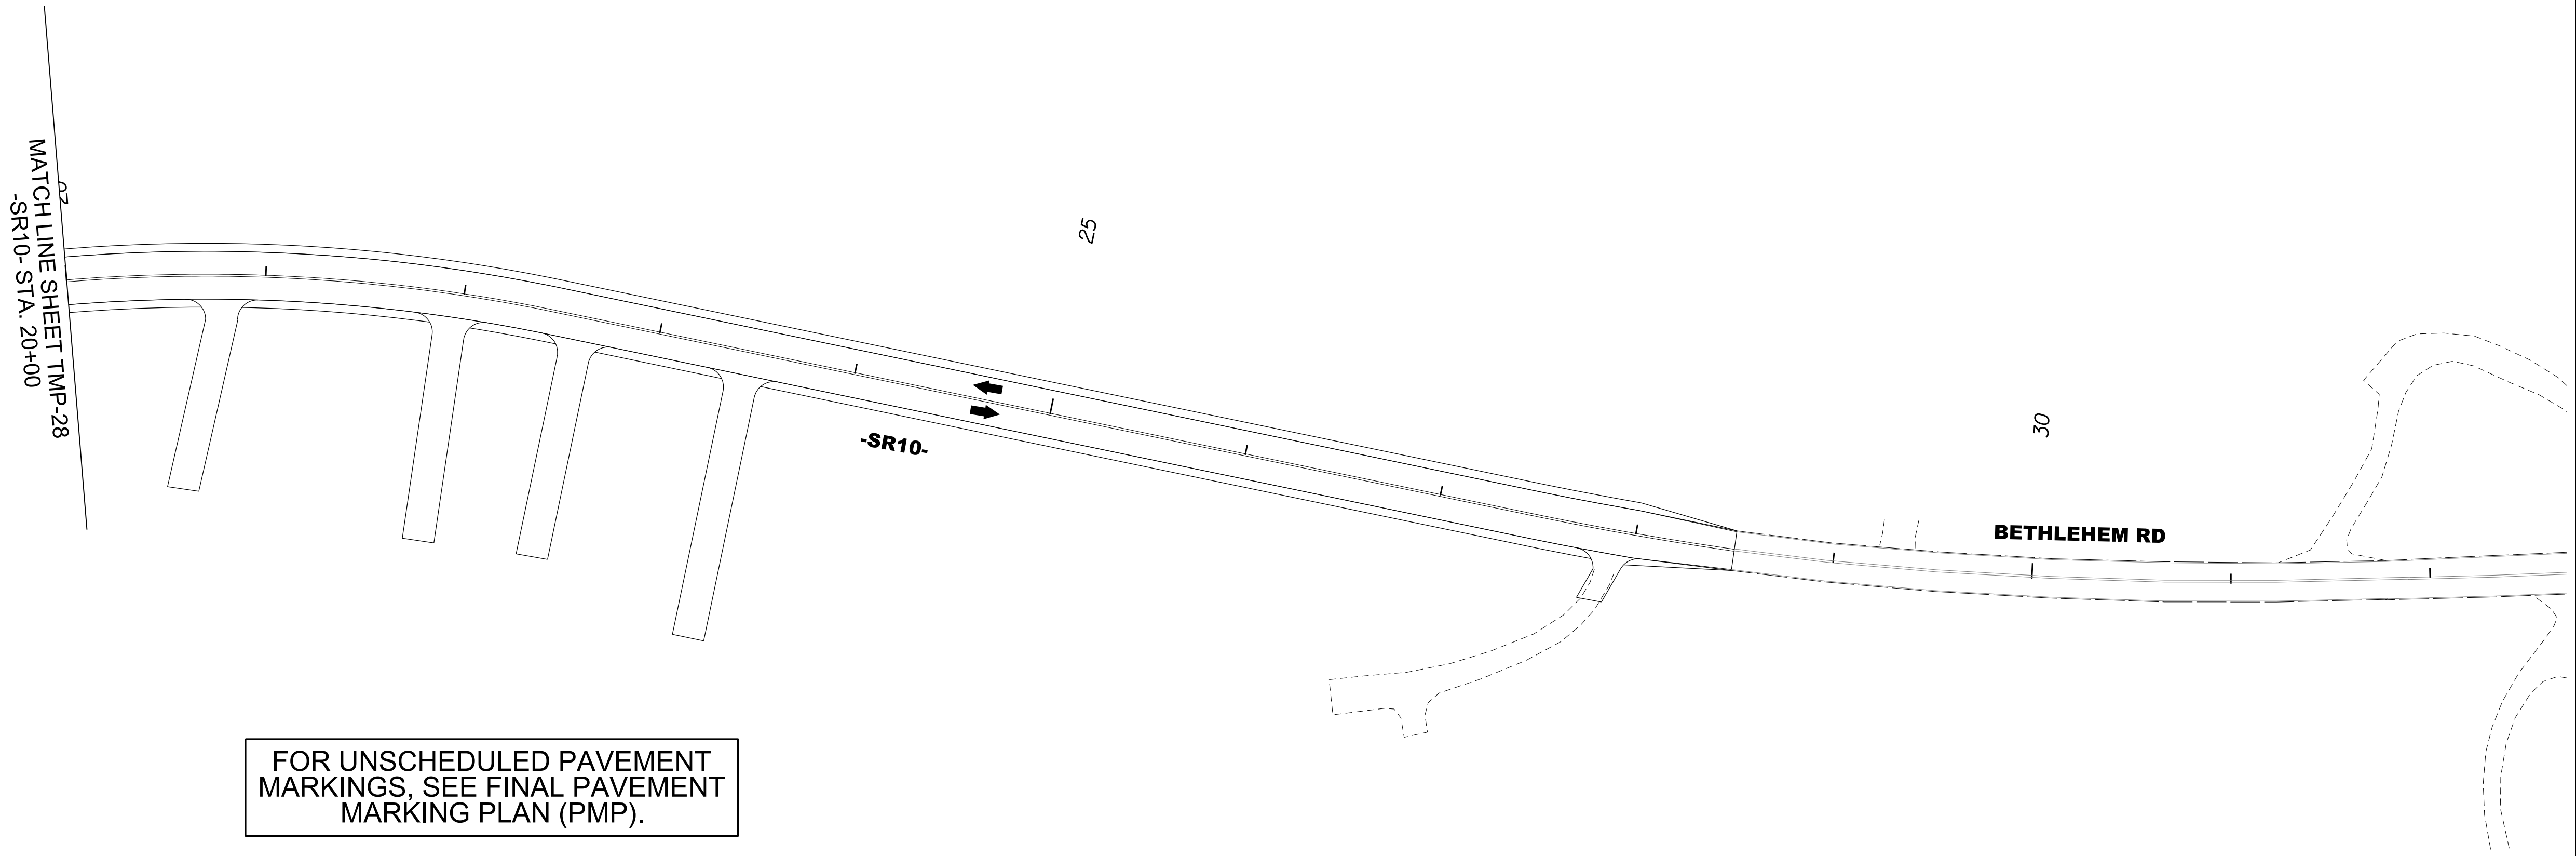


PROJ. REFERENCE NO.	SHEET NO.
R-2707E	TMP-30

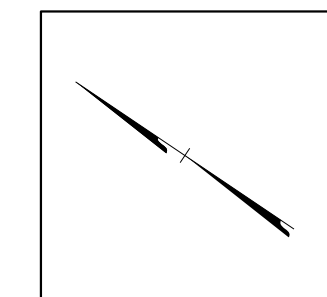


FOR UNSCHEDULED PAVEMENT MARKINGS, SEE FINAL PAVEMENT MARKING PLAN (PMP).

4/20/2023
 c:\users\angood\pwworking\0105639\N-R-2707E_TMP_30_PHASE_02_STEP_01.dgn
 angood

Stantec Consulting Services Inc.
 801 Jones Franklin Road
 Suite 300
 Raleigh, NC 27606
 Tel. 919.851.6866
 Fax. 919.851.7024
 www.stantec.com
 License No. F-0672

4/20/2023

**DOCUMENT NOT CONSIDERED FINAL
 UNLESS ALL SIGNATURES COMPLETED**

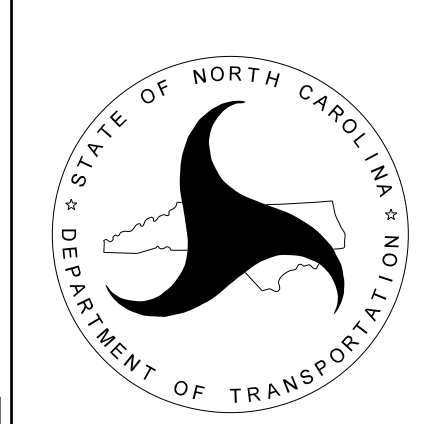

-L- US 74
 PHASE II
 STEP 1