
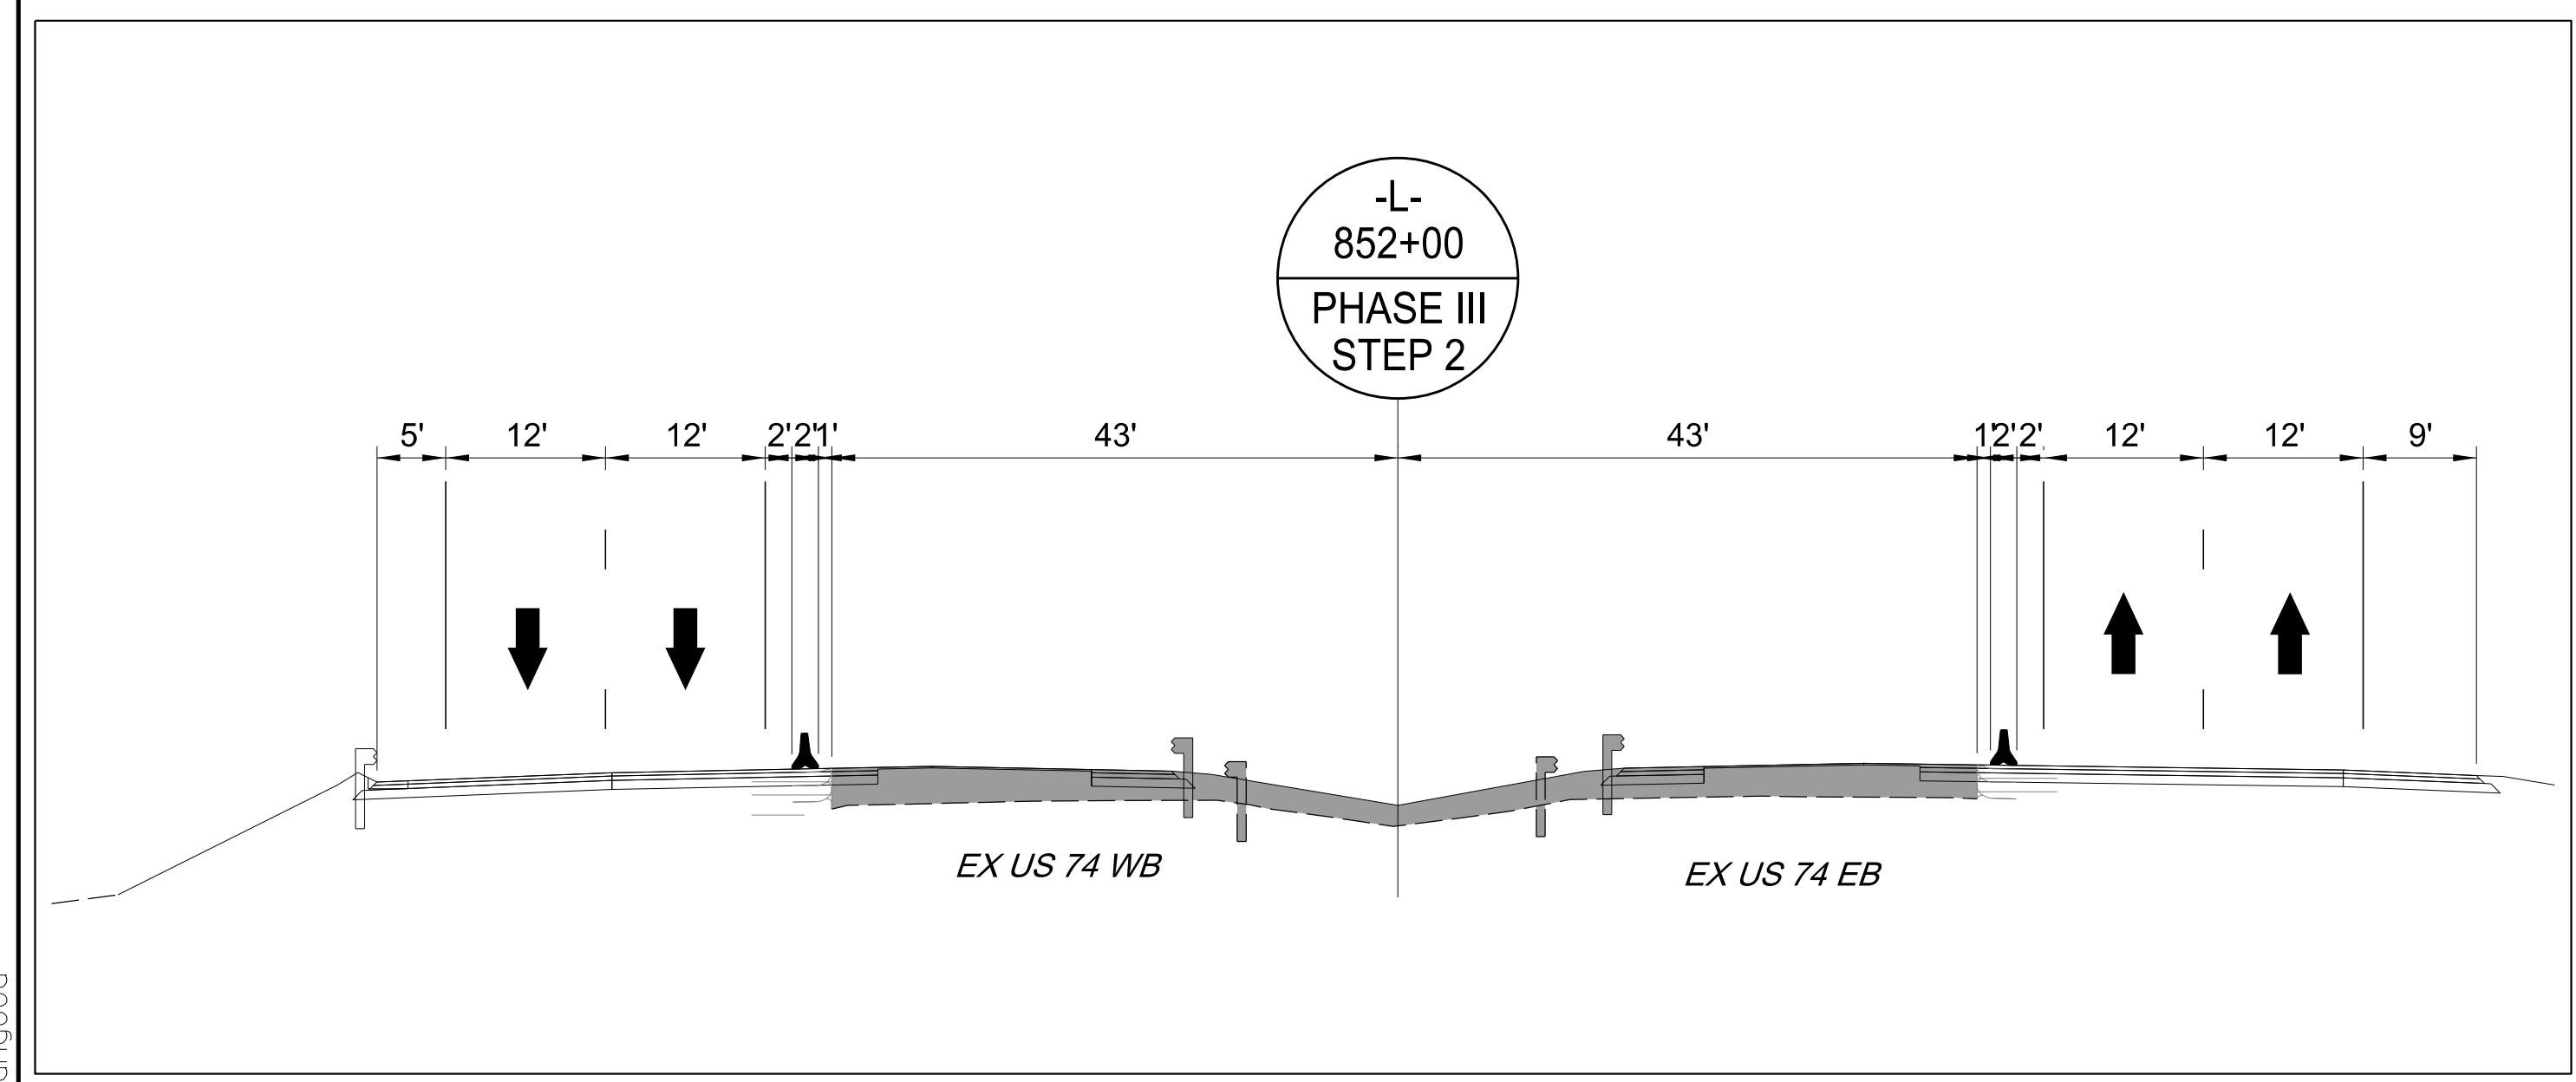
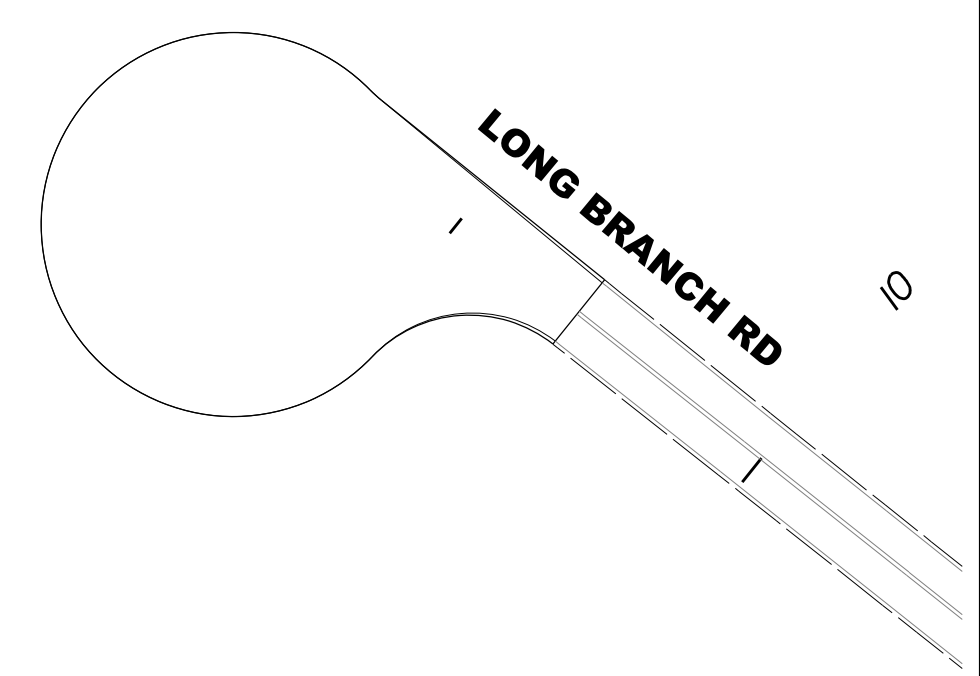


COORDINATE R-2707E CONSTRUCTION STAGING WITH R-2707D AREA 5 BRIDGES OVER BUFFALO CREEK STAGING

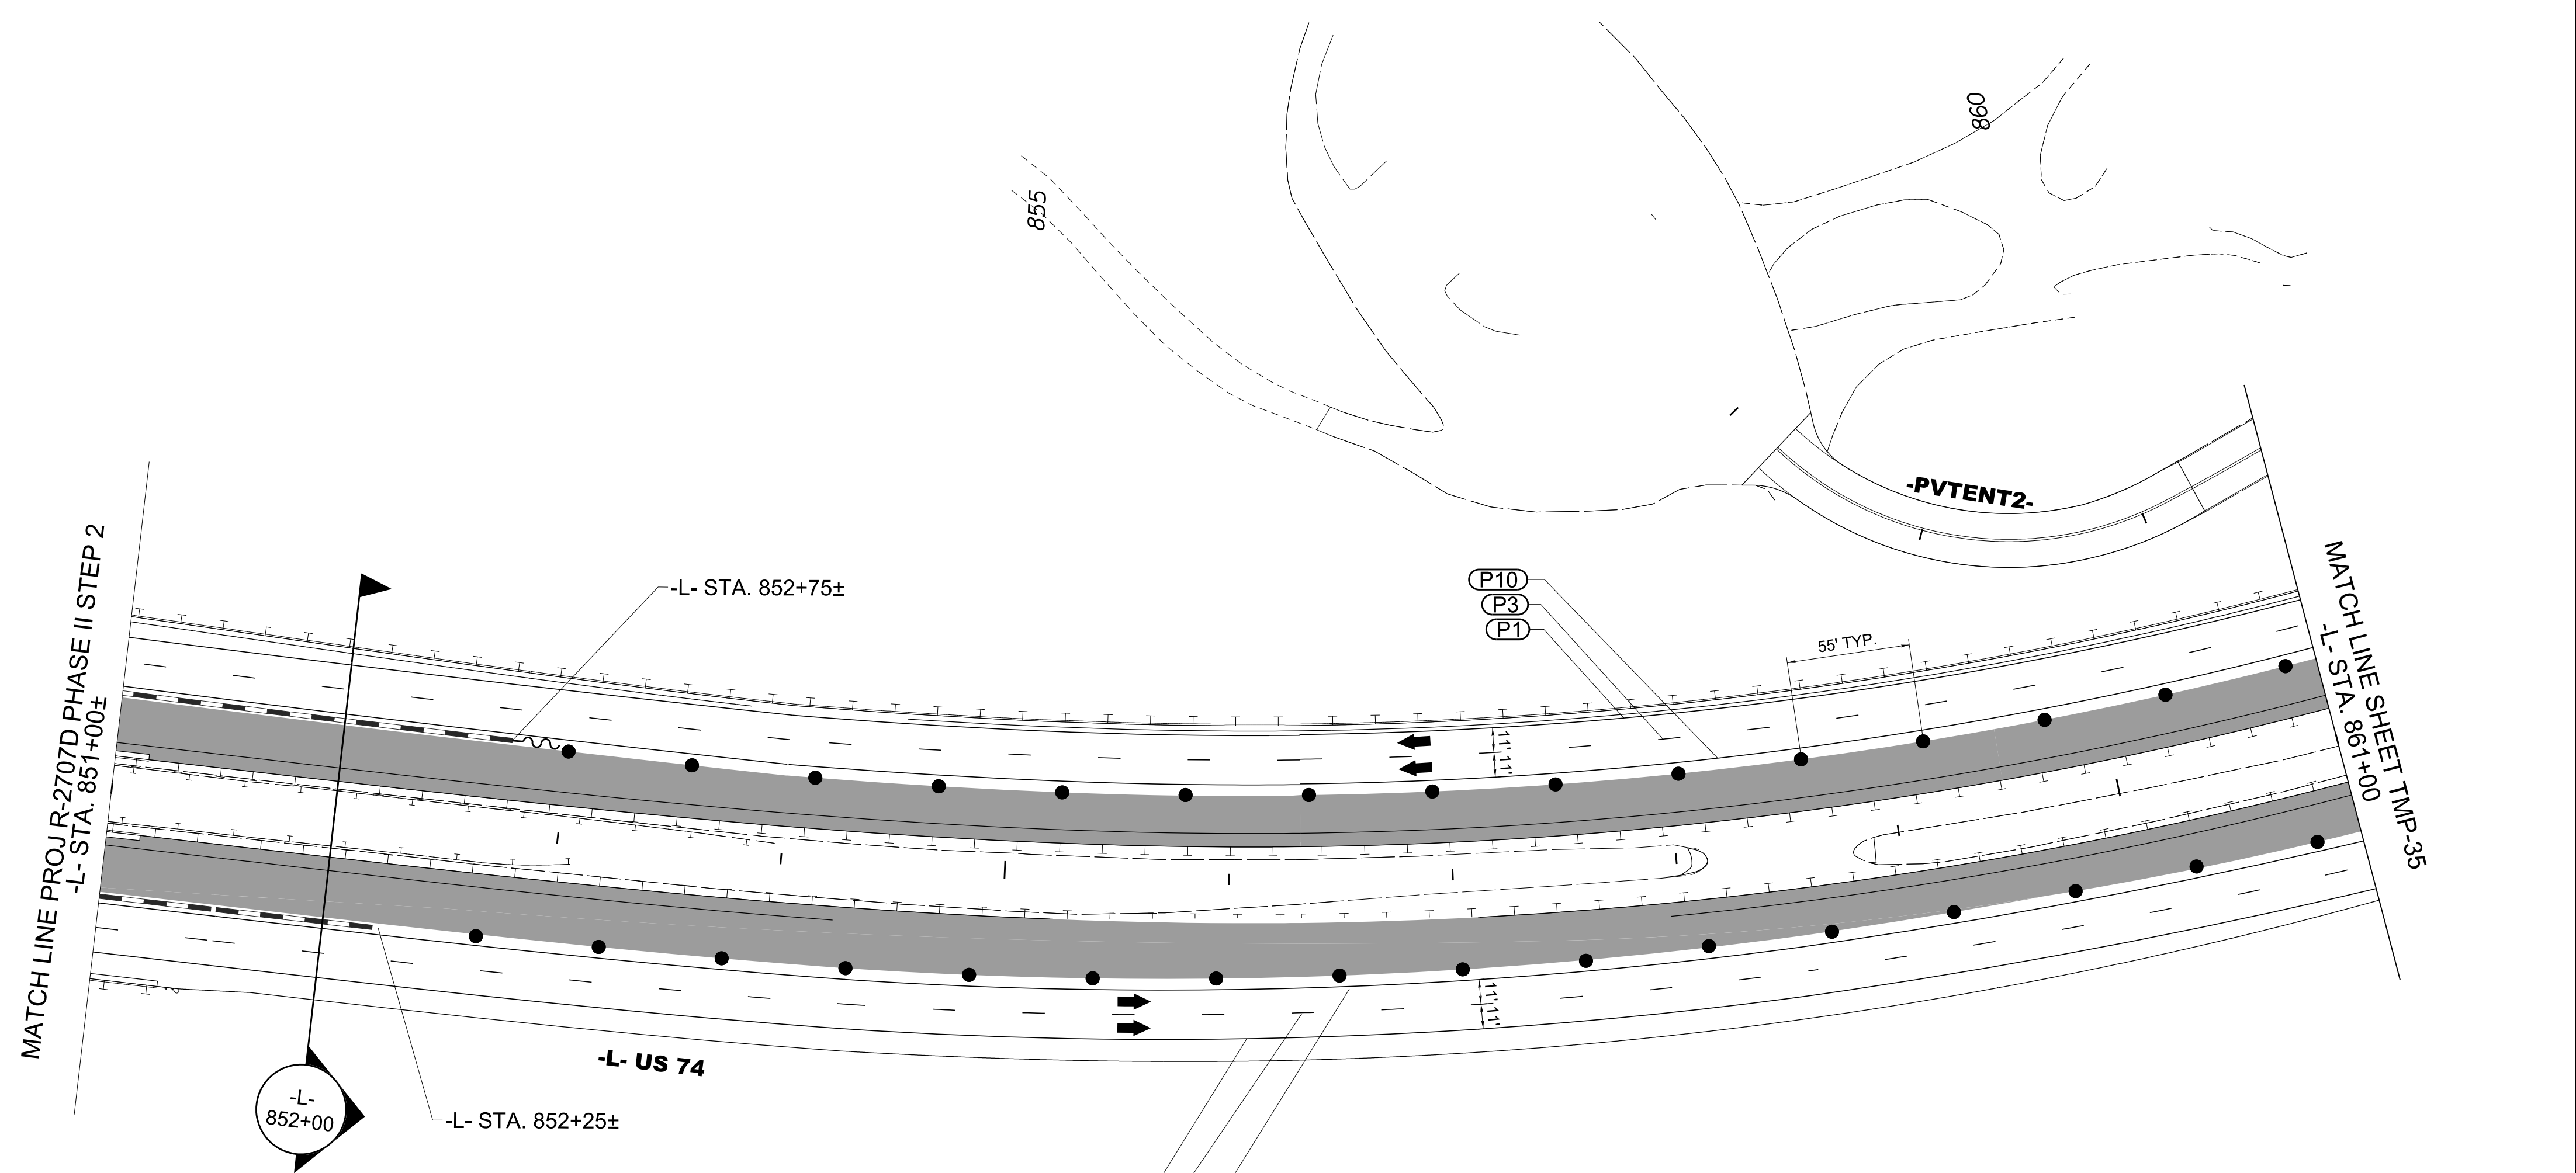


7/3/2023
c:\users\angood\pwworking\01056339\R-2707E_TMP-34_PHASE_03_STEP_02.dgn
angood

Stantec
Stantec Consulting Services Inc.
801 Jones Franklin Road
Suite 300
Raleigh, NC 27606
Tel. 919.851.6866
Fax. 919.851.7024
www.stantec.com
License No. F-0672

DocuSigned by
J.W. Woolard
19862
W. WOOLARD, R.
7/3/2023

**DOCUMENT NOT CONSIDERED FINAL
UNLESS ALL SIGNATURES COMPLETED**

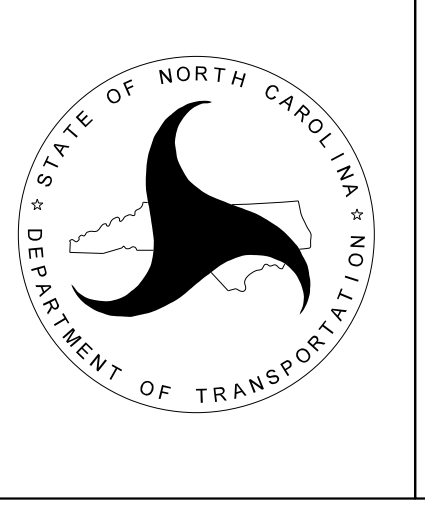

-L- US 74
PHASE III
STEP 2