

MATCH LINE SHEET TMP-36
-L- STA. 887+25


MATCH LINE SHEET TMP-38
-L- STA. 901+00

7/3/2023
c:\users\angood\pwworking\01056339\N-R-2707E-TMP-37-PHASE_03-STEP_02.dgn
angood

Stantec
Stantec Consulting Services Inc.
801 Jones Franklin Road
Suite 300
Raleigh, NC 27606
Tel. 919.851.6866
Fax. 919.851.7024
www.stantec.com
License No. F-0672

7/3/2023

**DOCUMENT NOT CONSIDERED FINAL
UNLESS ALL SIGNATURES COMPLETED**

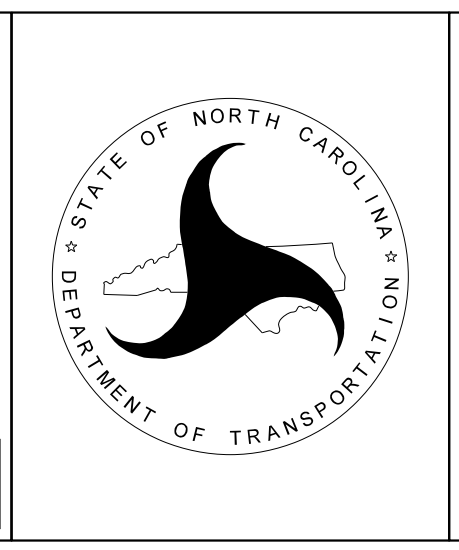

-L- US 74
PHASE III
STEP 2