
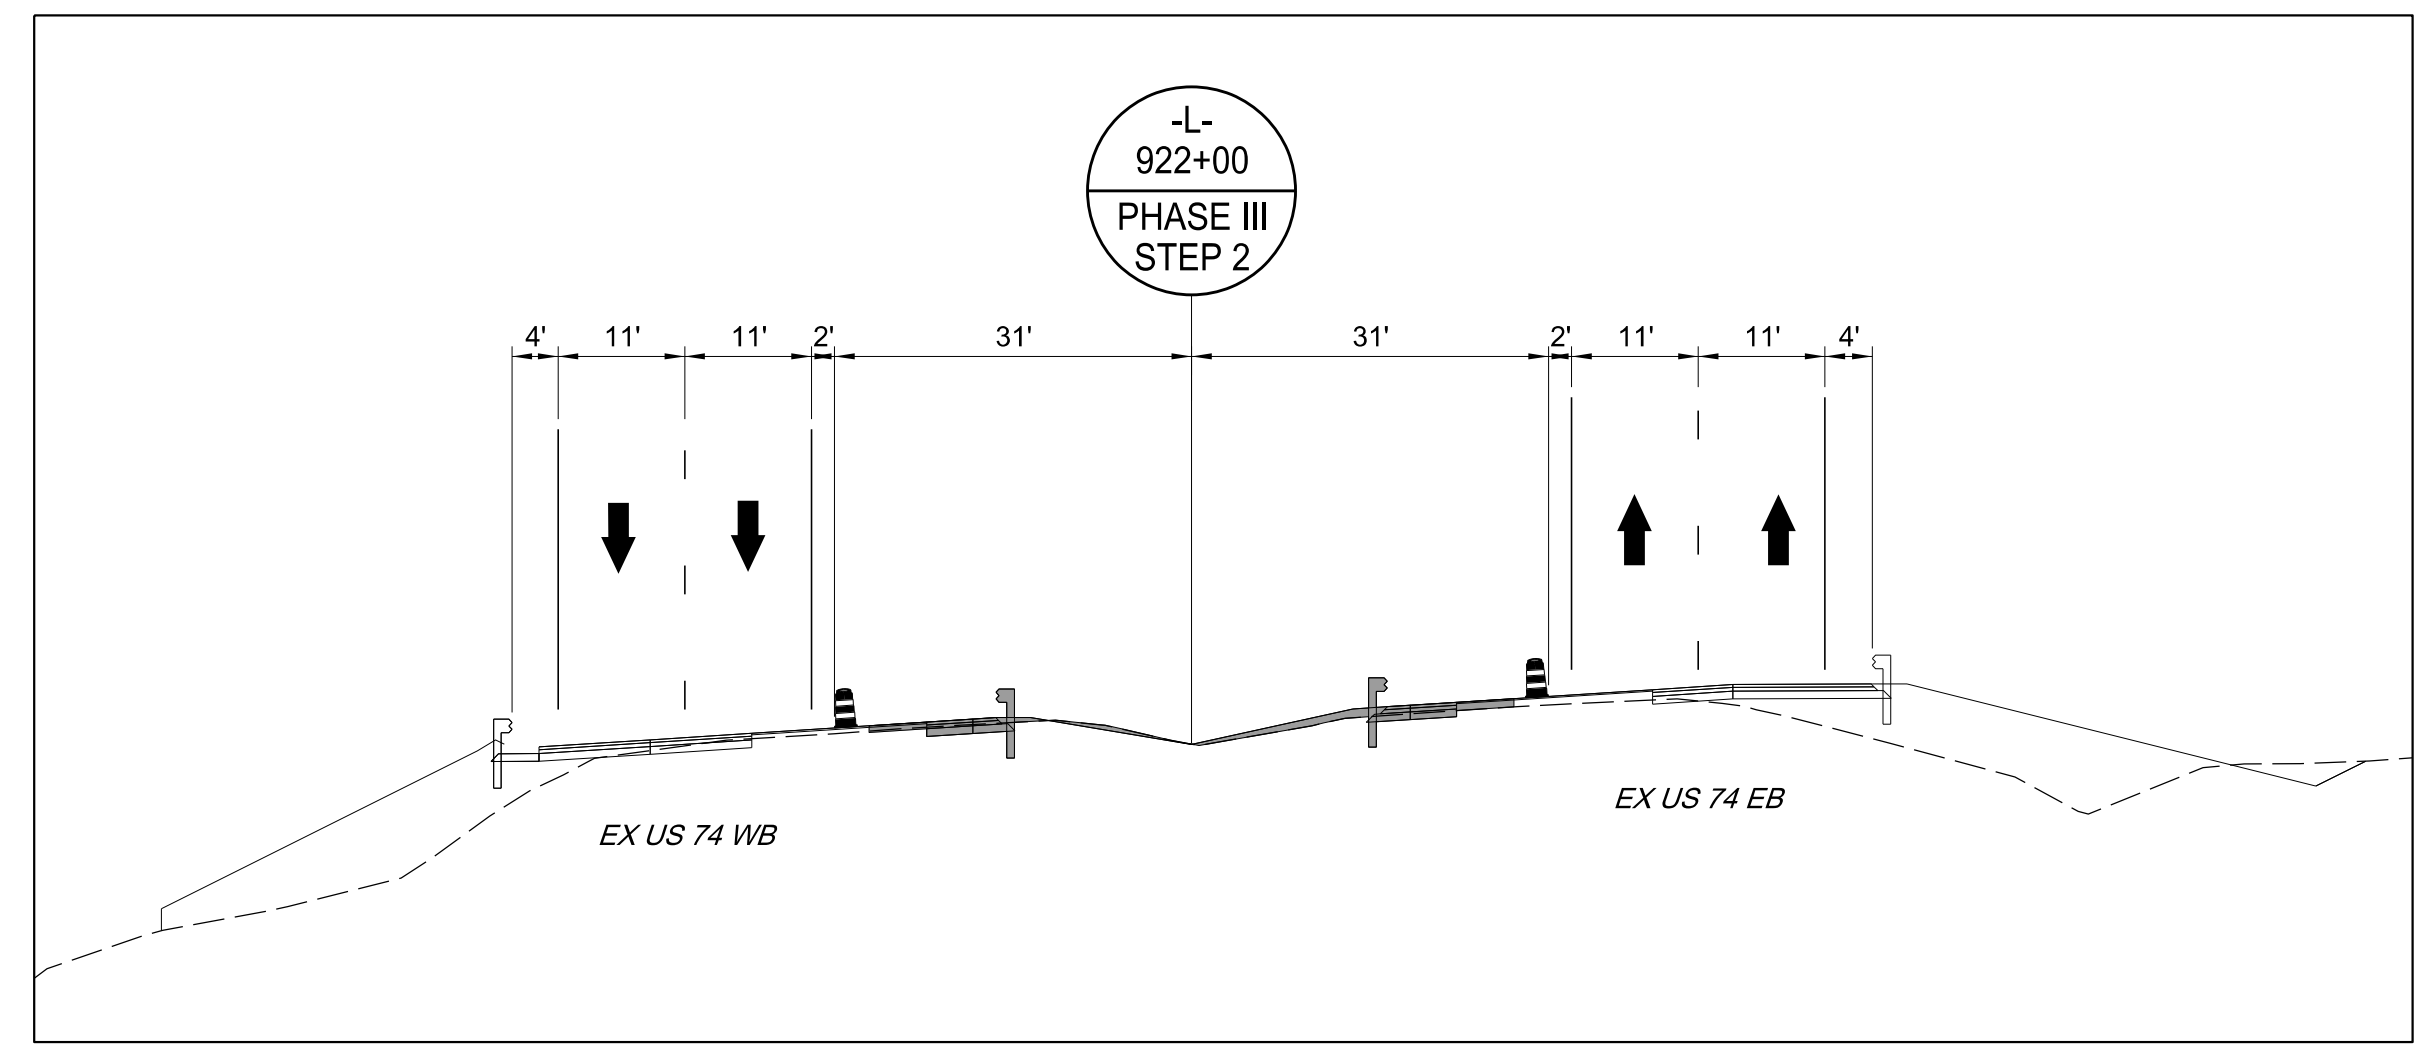


FOR UNSCHEDULED PAVEMENT MARKINGS, SEE FINAL PAVEMENT MARKING PLAN (PMP).

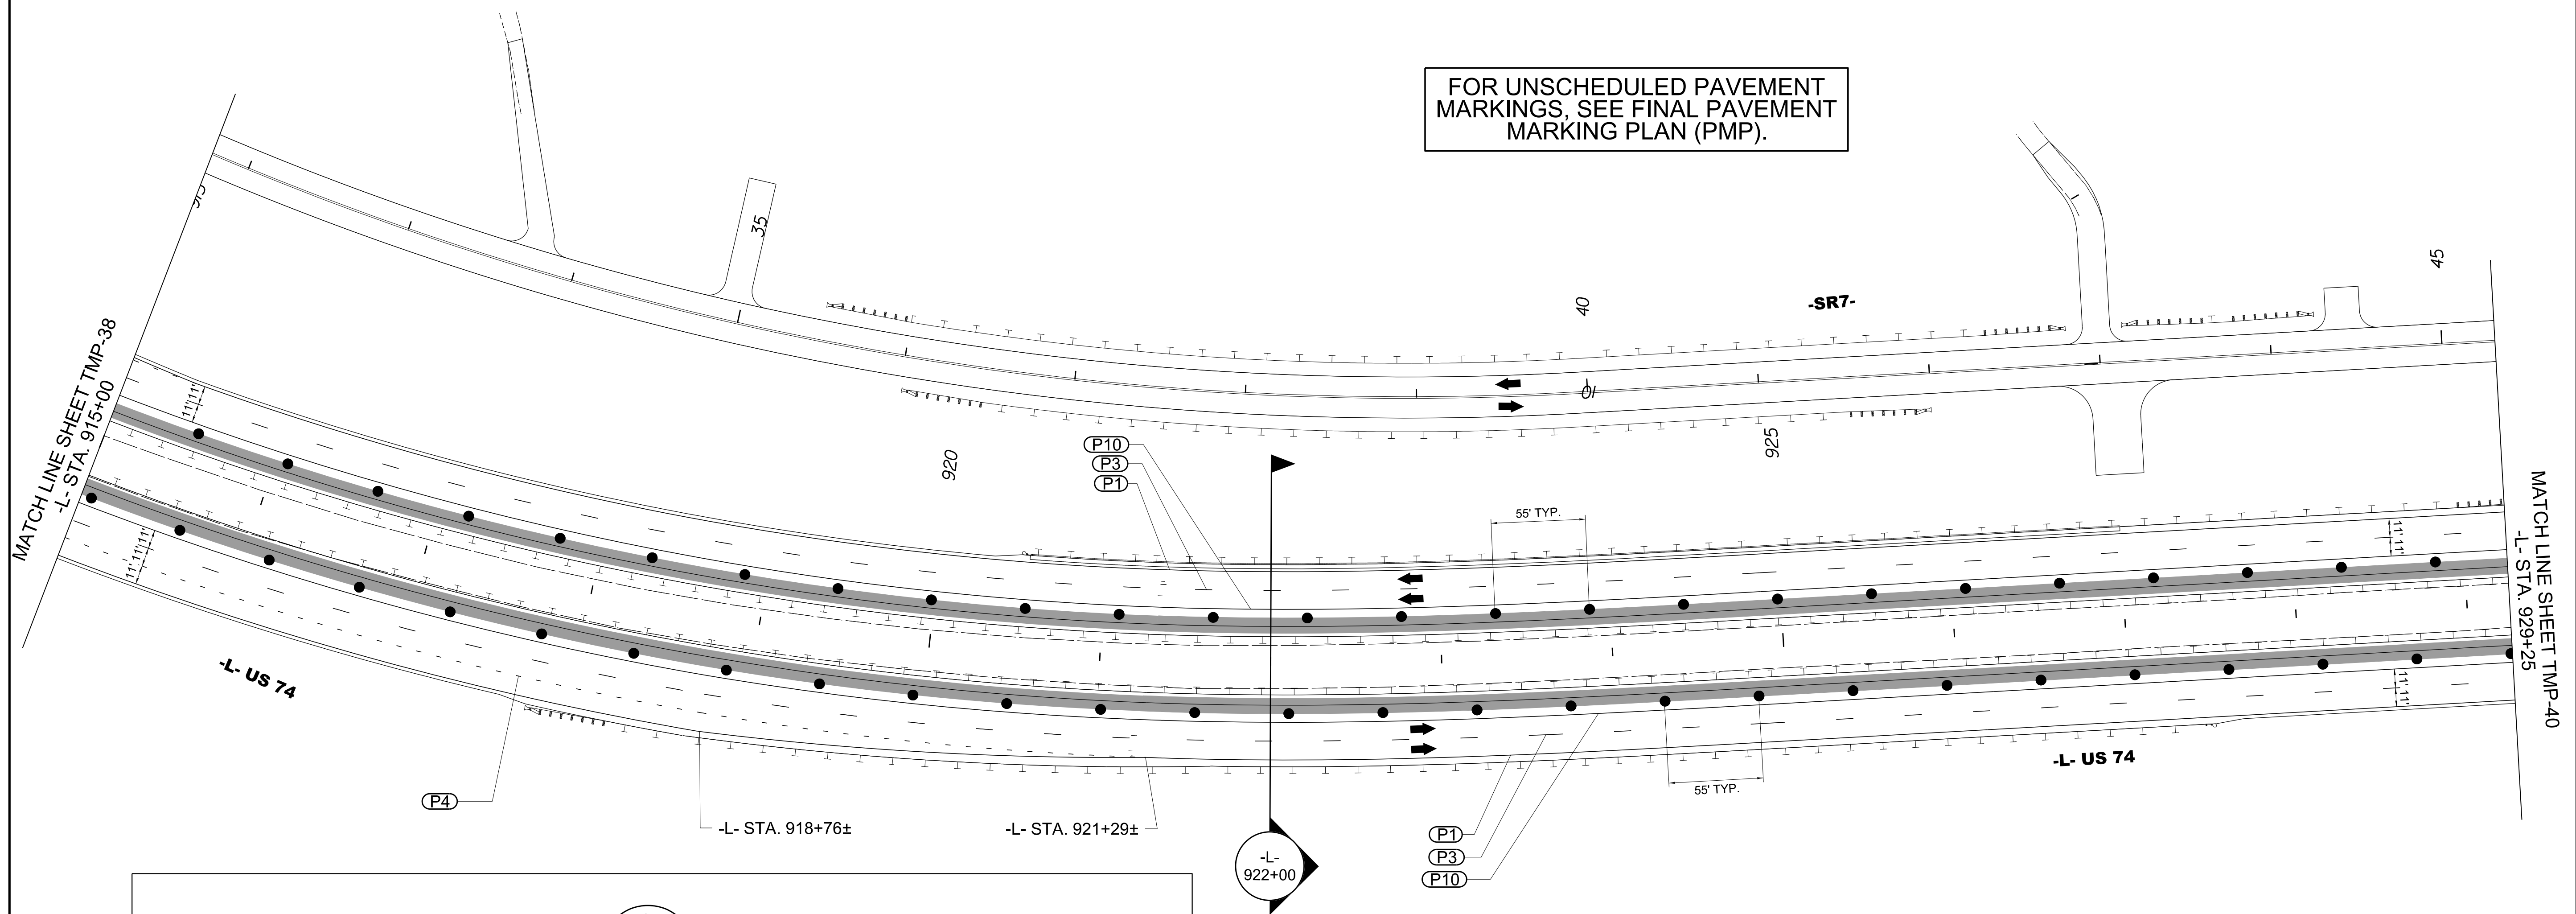


4/20/2023  
c:\users\angood\pwworking\01056339\N-R-2707E-TMP-39-PHASE-03-STEP-02.dgn  
angood

**Stantec**  
 Stantec Consulting Services Inc.  
 801 Jones Franklin Road  
 Suite 300  
 Raleigh, NC 27606  
 Tel. 919.851.6866  
 Fax. 919.851.7024  
 www.stantec.com  
 License No. F-0672

4/20/2023

Documented by  
 J.W. Woolard  
 PROFESSIONAL SEAL  
 19862  
 ENGINEER  
 W. WOOLARD, R.

**DOCUMENT NOT CONSIDERED FINAL  
 UNLESS ALL SIGNATURES COMPLETED**

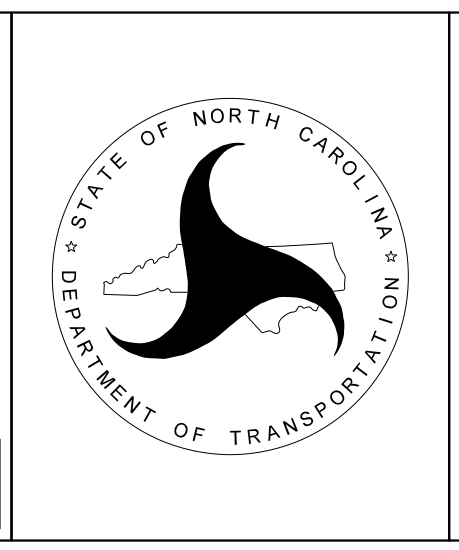

**-L- US 74  
 PHASE III  
 STEP 2**