


TIP NO.	SHEET NO.
DocuSigned by:	
<i>Matthew V. Springs</i>	
APPROVED:	8/30/2019
DATE:	8/30/2019 06:58:4403...
SEAL	

STATE OF NORTH CAROLINA
 DEPT. OF TRANSPORTATION
 DIVISION OF HIGHWAYS
 RALEIGH, N.C.
 ENGLISH DETAIL DRAWING FOR
PAVEMENT MARKINGS
 BRIDGES
 SHEET 1 OF 1
1205D12

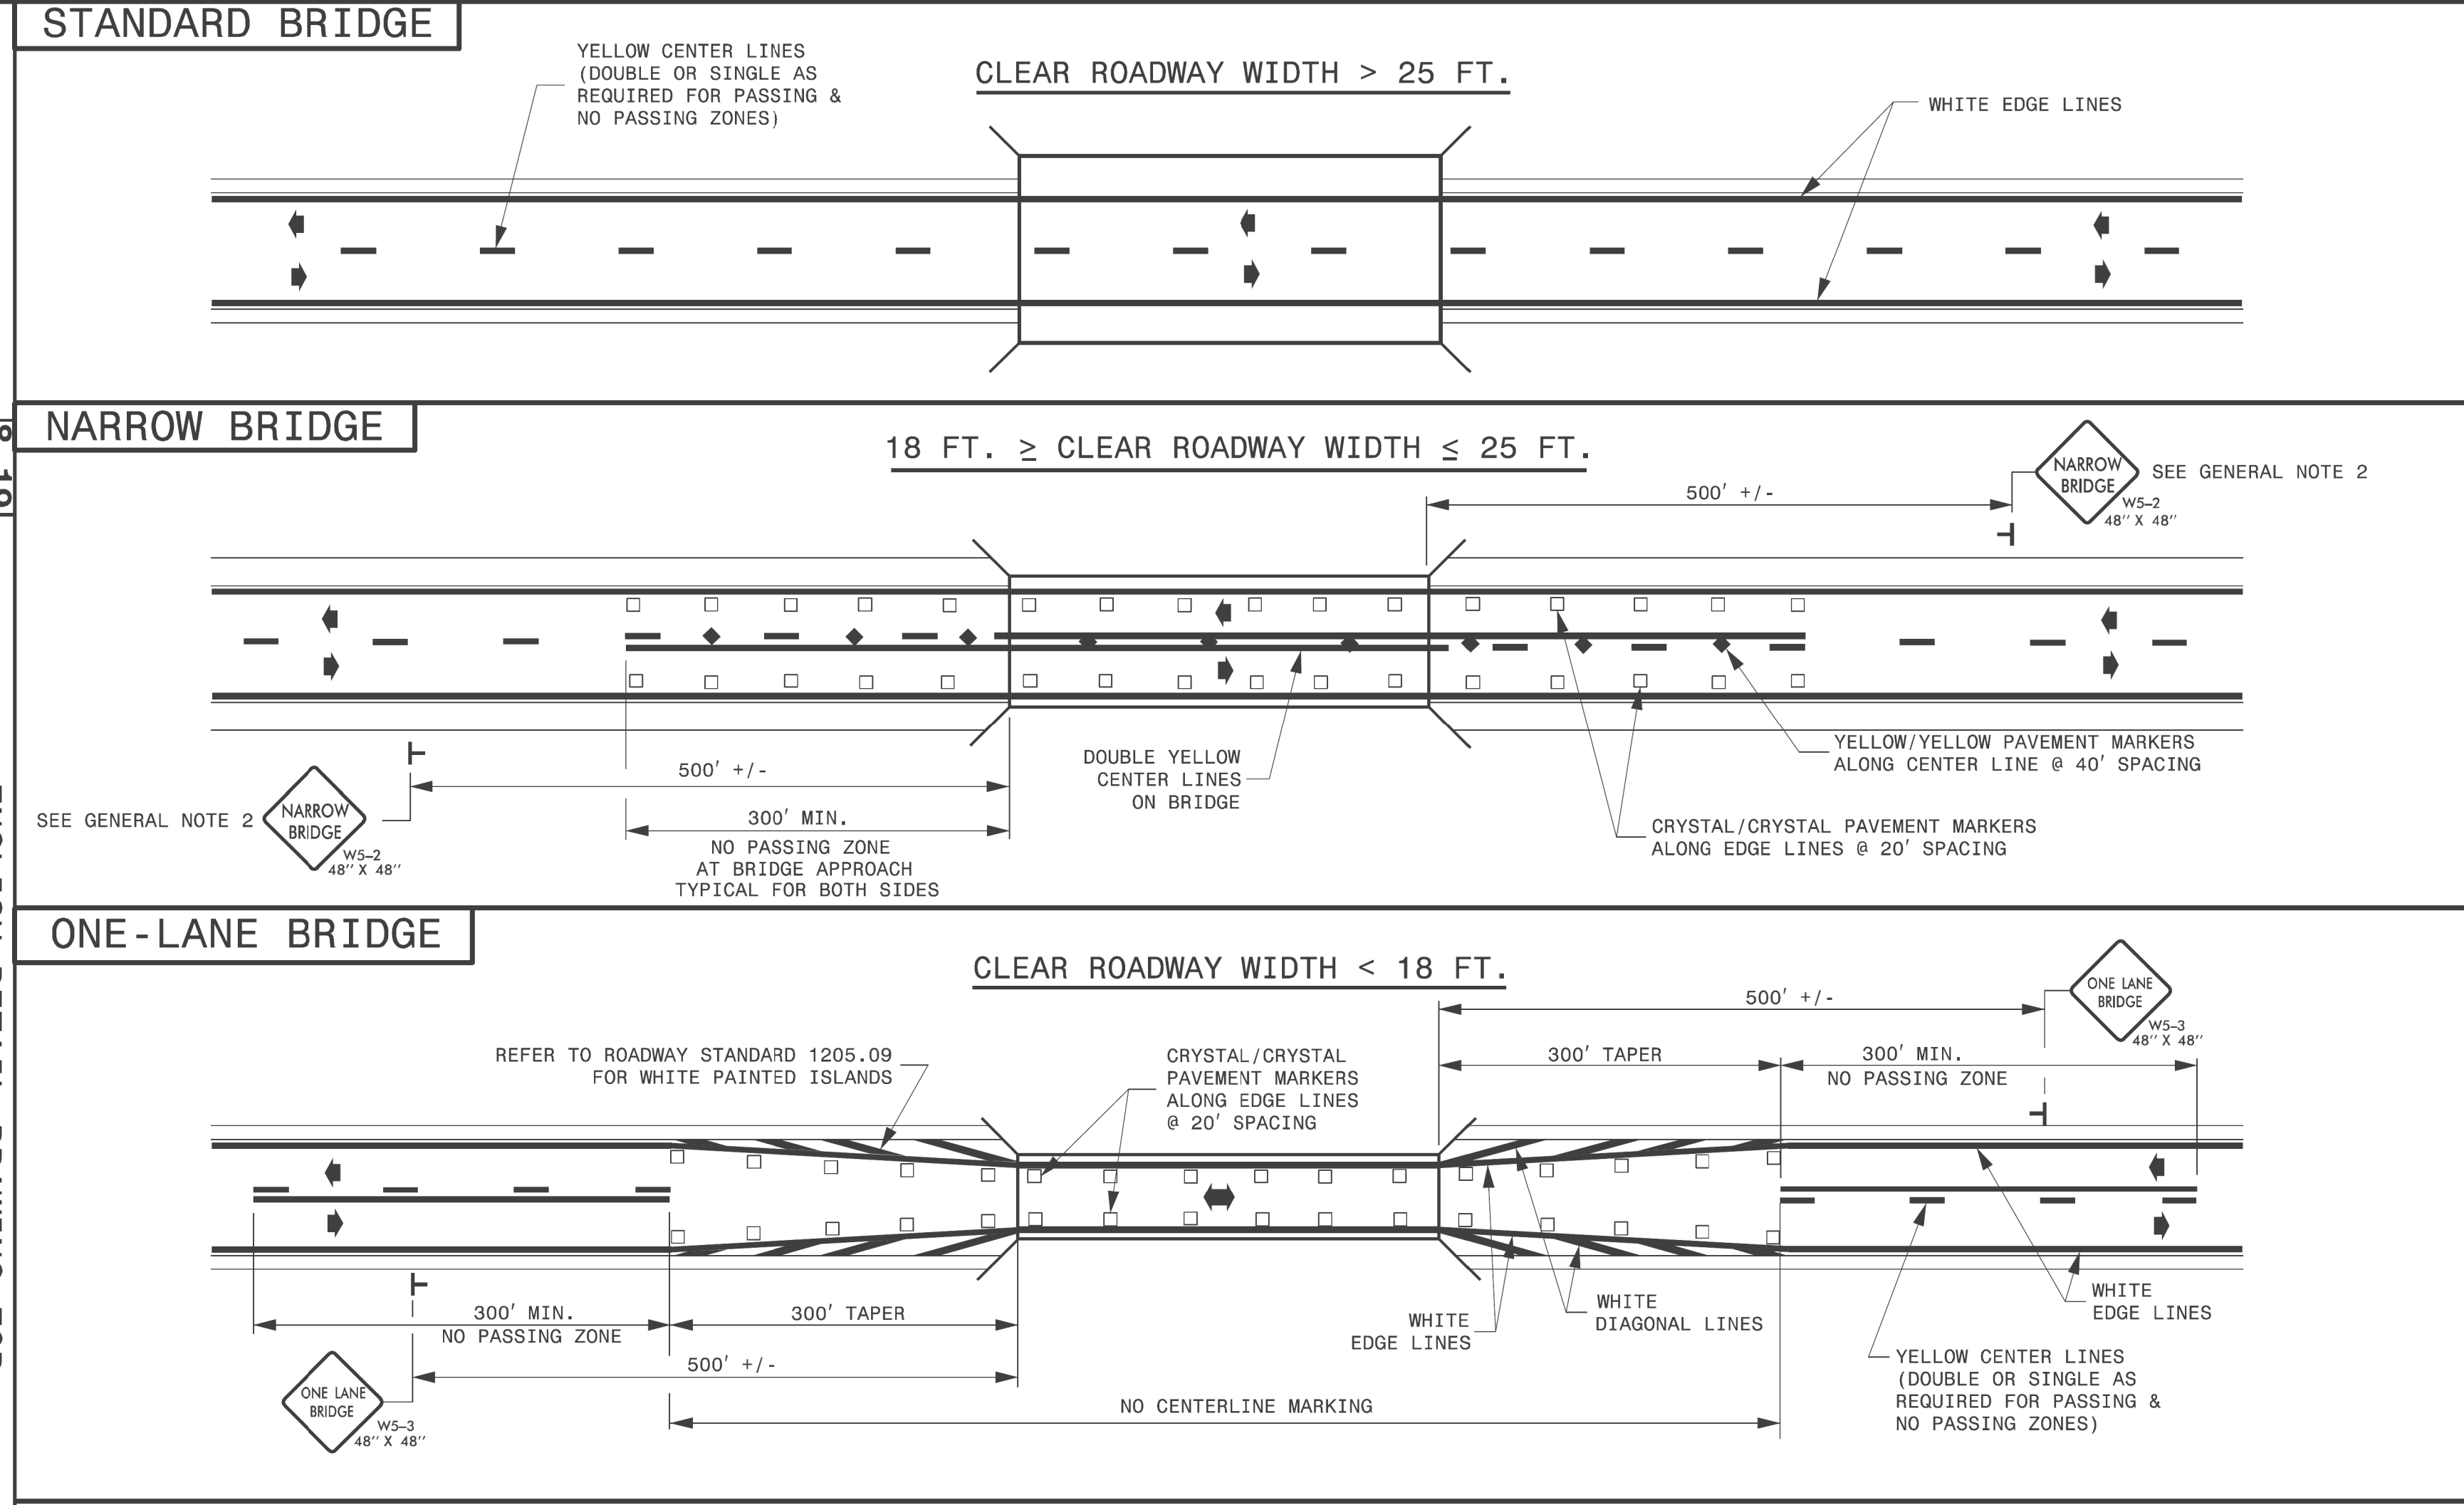

- GENERAL NOTES:**
- NO PASSING ZONES SHOWN ARE MINIMUMS. APPLY MINIMUM PASSING AND STOPPING SIGHT DISTANCES AS DETERMINED BY THE ENGINEER.
 - FOR BRIDGES WITH 18 TO 25 FEET CLEAR ROADWAY WIDTH, SIGNS MUST BE USED WHEN THE APPROACH PAVEMENT WIDTH IS 2 FOOT OR GREATER THAN THE CLEAR ROADWAY WIDTH.

LEGEND	
➔	DIRECTION OF TRAFFIC FLOW
◆	YELLOW/YELLOW PAVEMENT MARKER
⊥	STATIONARY SIGN
□	CRYSTAL/CRYSTAL PAVEMENT MARKER

STATE OF NORTH CAROLINA
 DEPT. OF TRANSPORTATION
 DIVISION OF HIGHWAYS
 RALEIGH, N.C.
 ENGLISH DETAIL DRAWING FOR
PAVEMENT MARKINGS
 BRIDGES
 SHEET 1 OF 1
1205D12

**REVISED PAVEMENT MARKING
ROADWAY STANDARD DRAWING**

REVISED ROADWAY STANDARD DRAWING
1205.12 SHEET 1 OF 1

08/30/19 11:58:00 Standards Group\Standards and Drawings\Drawings\2018 Standard Dwg\Division 12 Final\1205D12L_08-29-19.dgn
 \$\$\$SYSTEMTIME\$\$\$
 \$\$\$USER\$\$\$
 \$\$\$USERNAME\$\$\$