

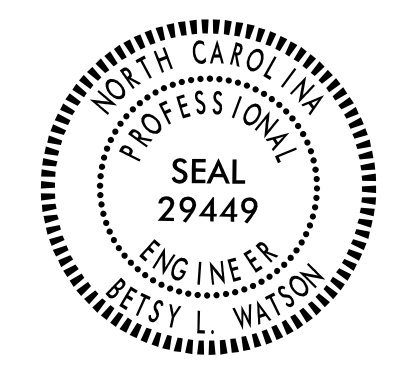


TIP NO. R-2707E	SHEET NO. PMP-2
APPROVED: <i>Betsy L. Watson</i>	
DATE: 4/24/2023	
SEAL	

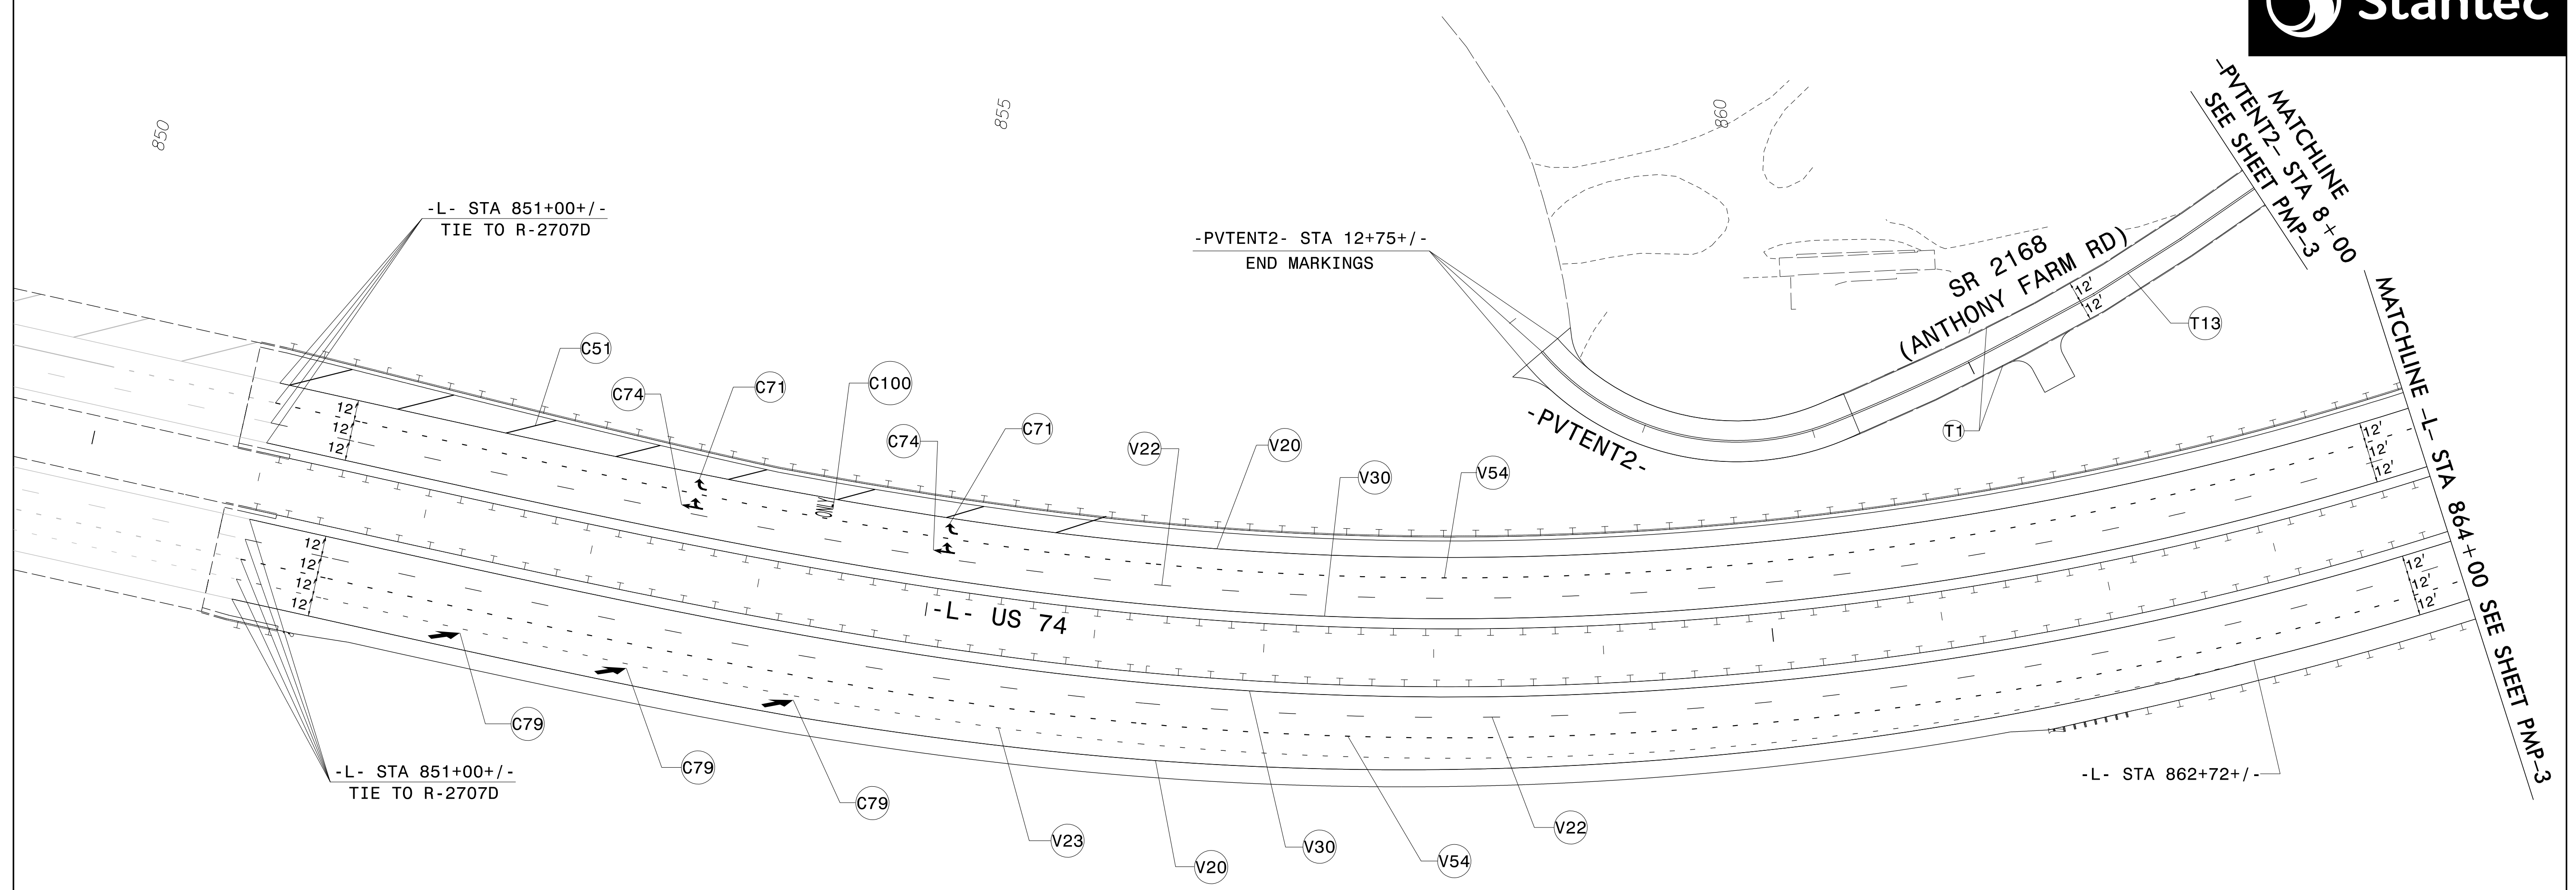

DOCUMENT NOT CONSIDERED FINAL
UNLESS ALL SIGNATURES COMPLETED

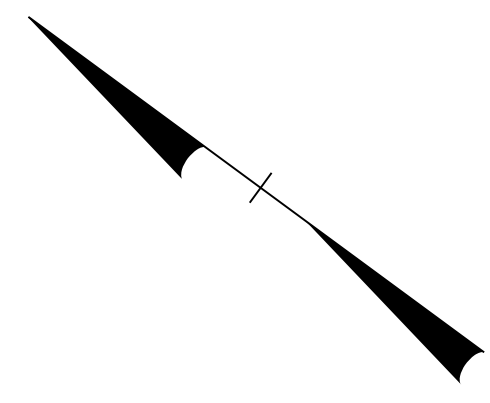

POLYUREA PAVEMENT MARKING LEGEND		COLD APPLIED PLASTIC PAVEMENT MARKING LEGEND	
(V20) WHITE EDGELINE (6")	(C51) WHITE DIAGONAL (12")	(C71) RIGHT TURN ARROW	THERMOPLASTIC PAVEMENT MARKING LEGEND
(V22) 10 FT WHITE SKIP (6")	(C74) STRAIGHT/RIGHT ARROW	(C79) MERGE ARROW	
(V23) 3 FT-9 FT/SP WHITE MINISKIP (6")	(C79) MERGE ARROW	(T1) WHITE EDGELINE (4")	(T13) YELLOW DOUBLE CENTER (4")
(V30) YELLOW EDGELINE (6")	(C100) ONLY ALPHANUMERIC CHARACTERS		
(V54) 3 FT-9 FT/SP WHITE MINISKIP (12")			

PAVEMENT MARKING DETAIL

\$\$\$\$\$SYTIME\$\$\$\$\$
\$\$\$\$\$DGN\$\$\$\$\$
\$\$\$\$\$USERNAME\$\$\$\$\$