


TIP NO. R-2707E	SHEET NO. PMP-3
APPROVED: <i>Betsy L. Watson</i>	
DATE: 4/24/2023	
SEAL	
<p><b>DOCUMENT NOT CONSIDERED FINAL UNLESS ALL SIGNATURES COMPLETED</b></p>	

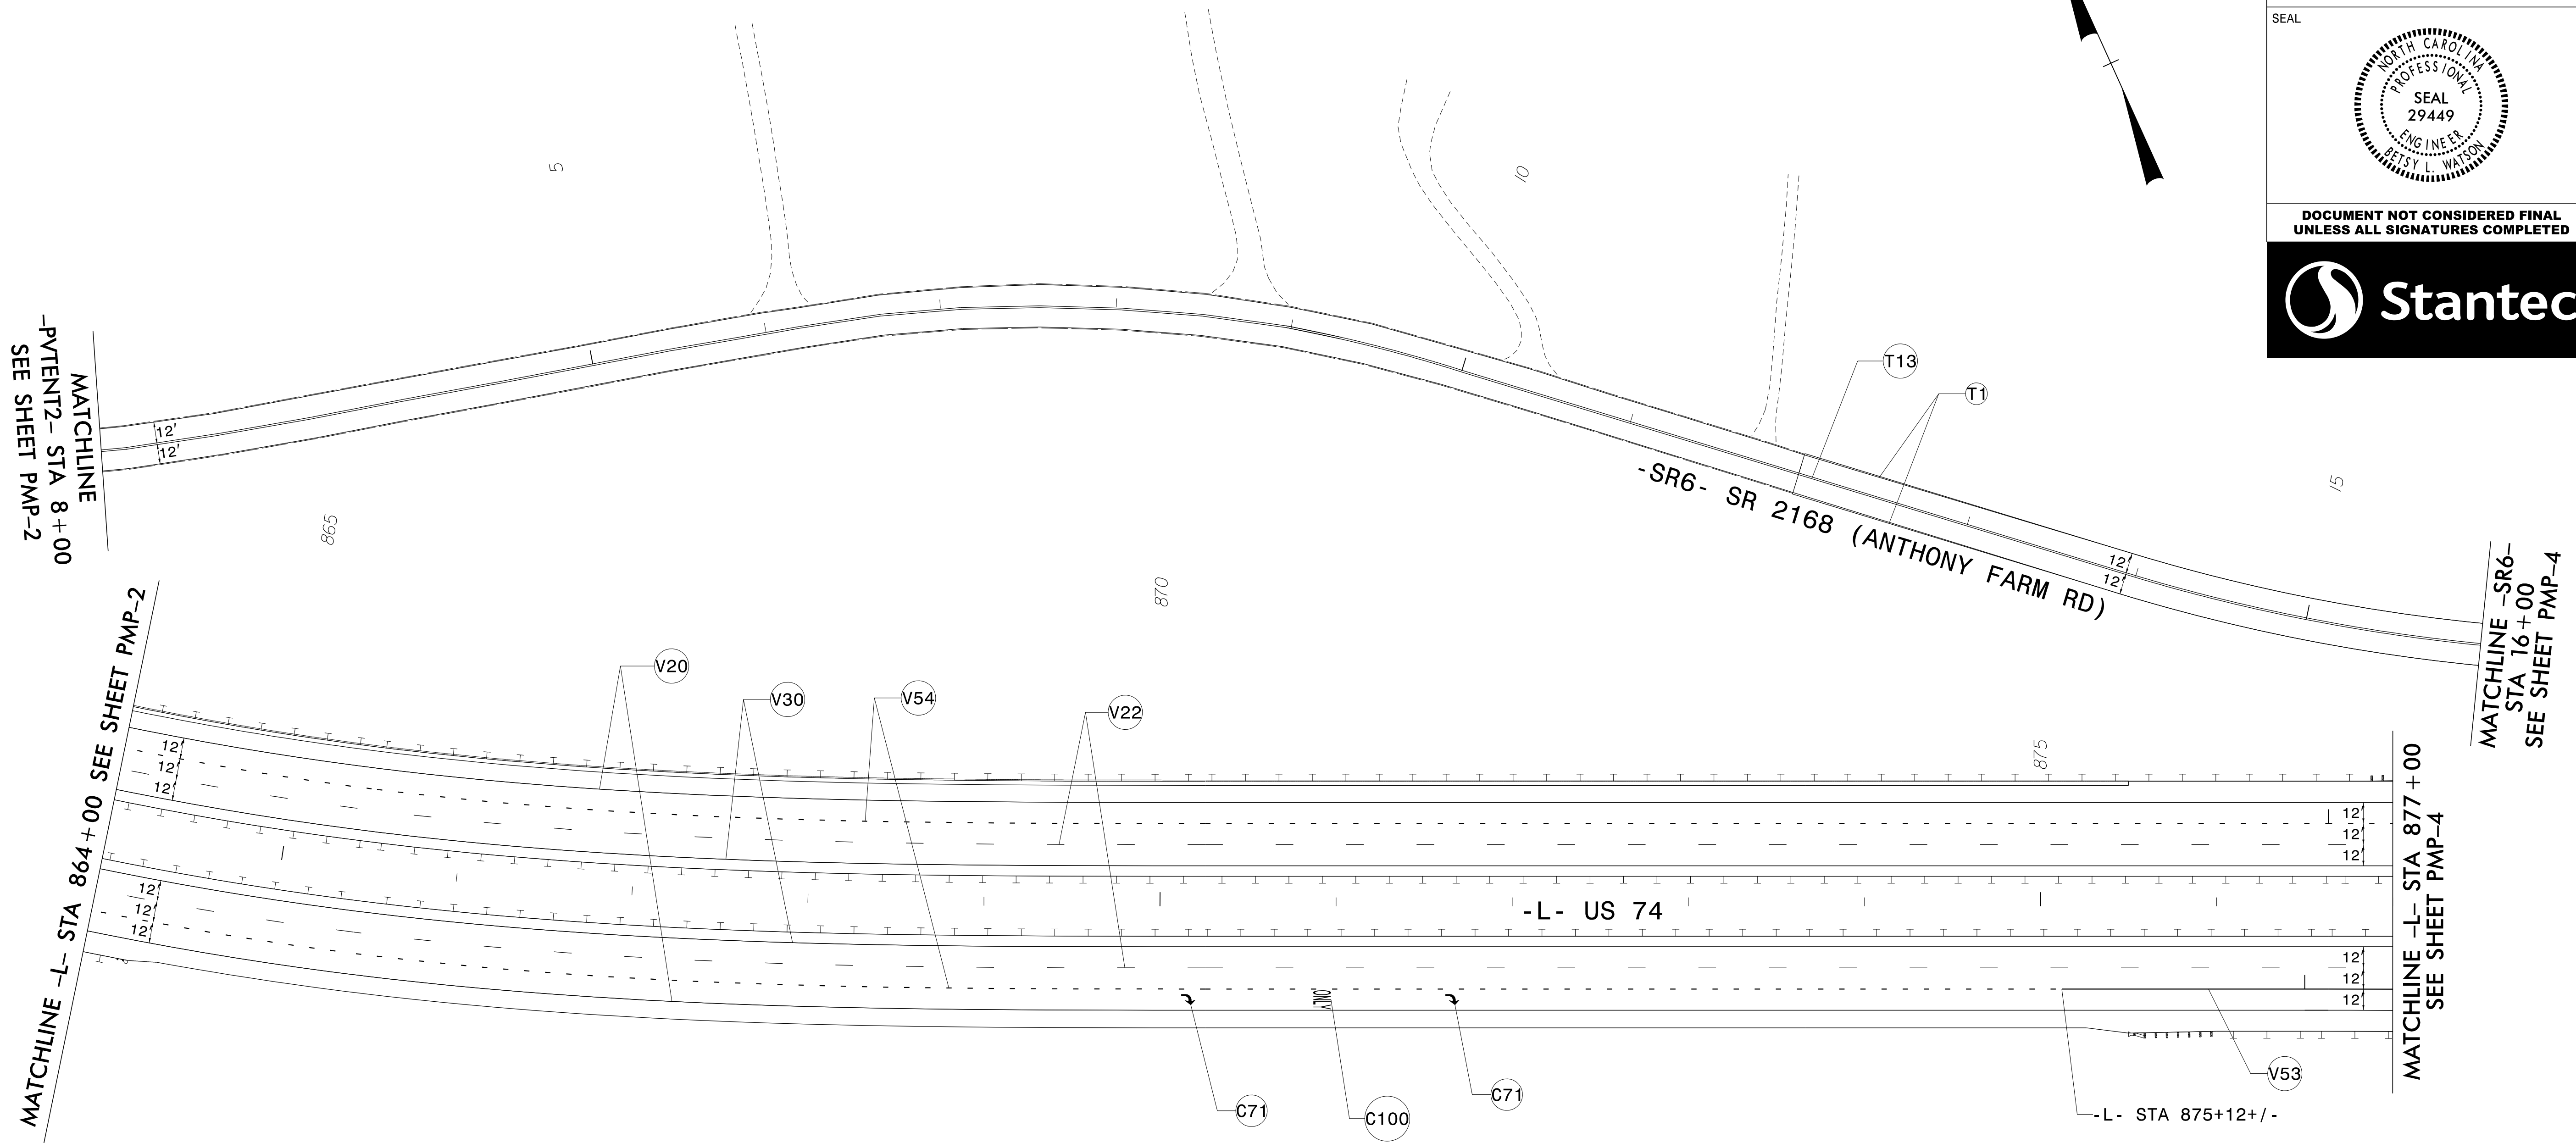

POLYUREA PAVEMENT MARKING LEGEND		COLD APPLIED PLASTIC PAVEMENT MARKING LEGEND		THERMOPLASTIC PAVEMENT MARKING LEGEND	
V20	WHITE EDGELINE (6")	C71	RIGHT TURN ARROW	T1	WHITE EDGELINE (4")
V22	10 FT WHITE SKIP (6")	C100	ONLY ALPHANUMERIC CHARACTERS	T13	YELLOW DOUBLE CENTER (4")
V30	YELLOW EDGELINE (6")				
V53	WHITE SOLID LANE LINE (12")				
V54	3 FT-9 FT/SP WHITE MINISKIP (12")				

**PAVEMENT MARKING DETAIL**

\$\$\$\$\$SYTIME\$\$\$\$\$  
 \$\$\$DGN\$\$\$\$\$  
 \$\$\$USERNAME\$\$\$\$\$