

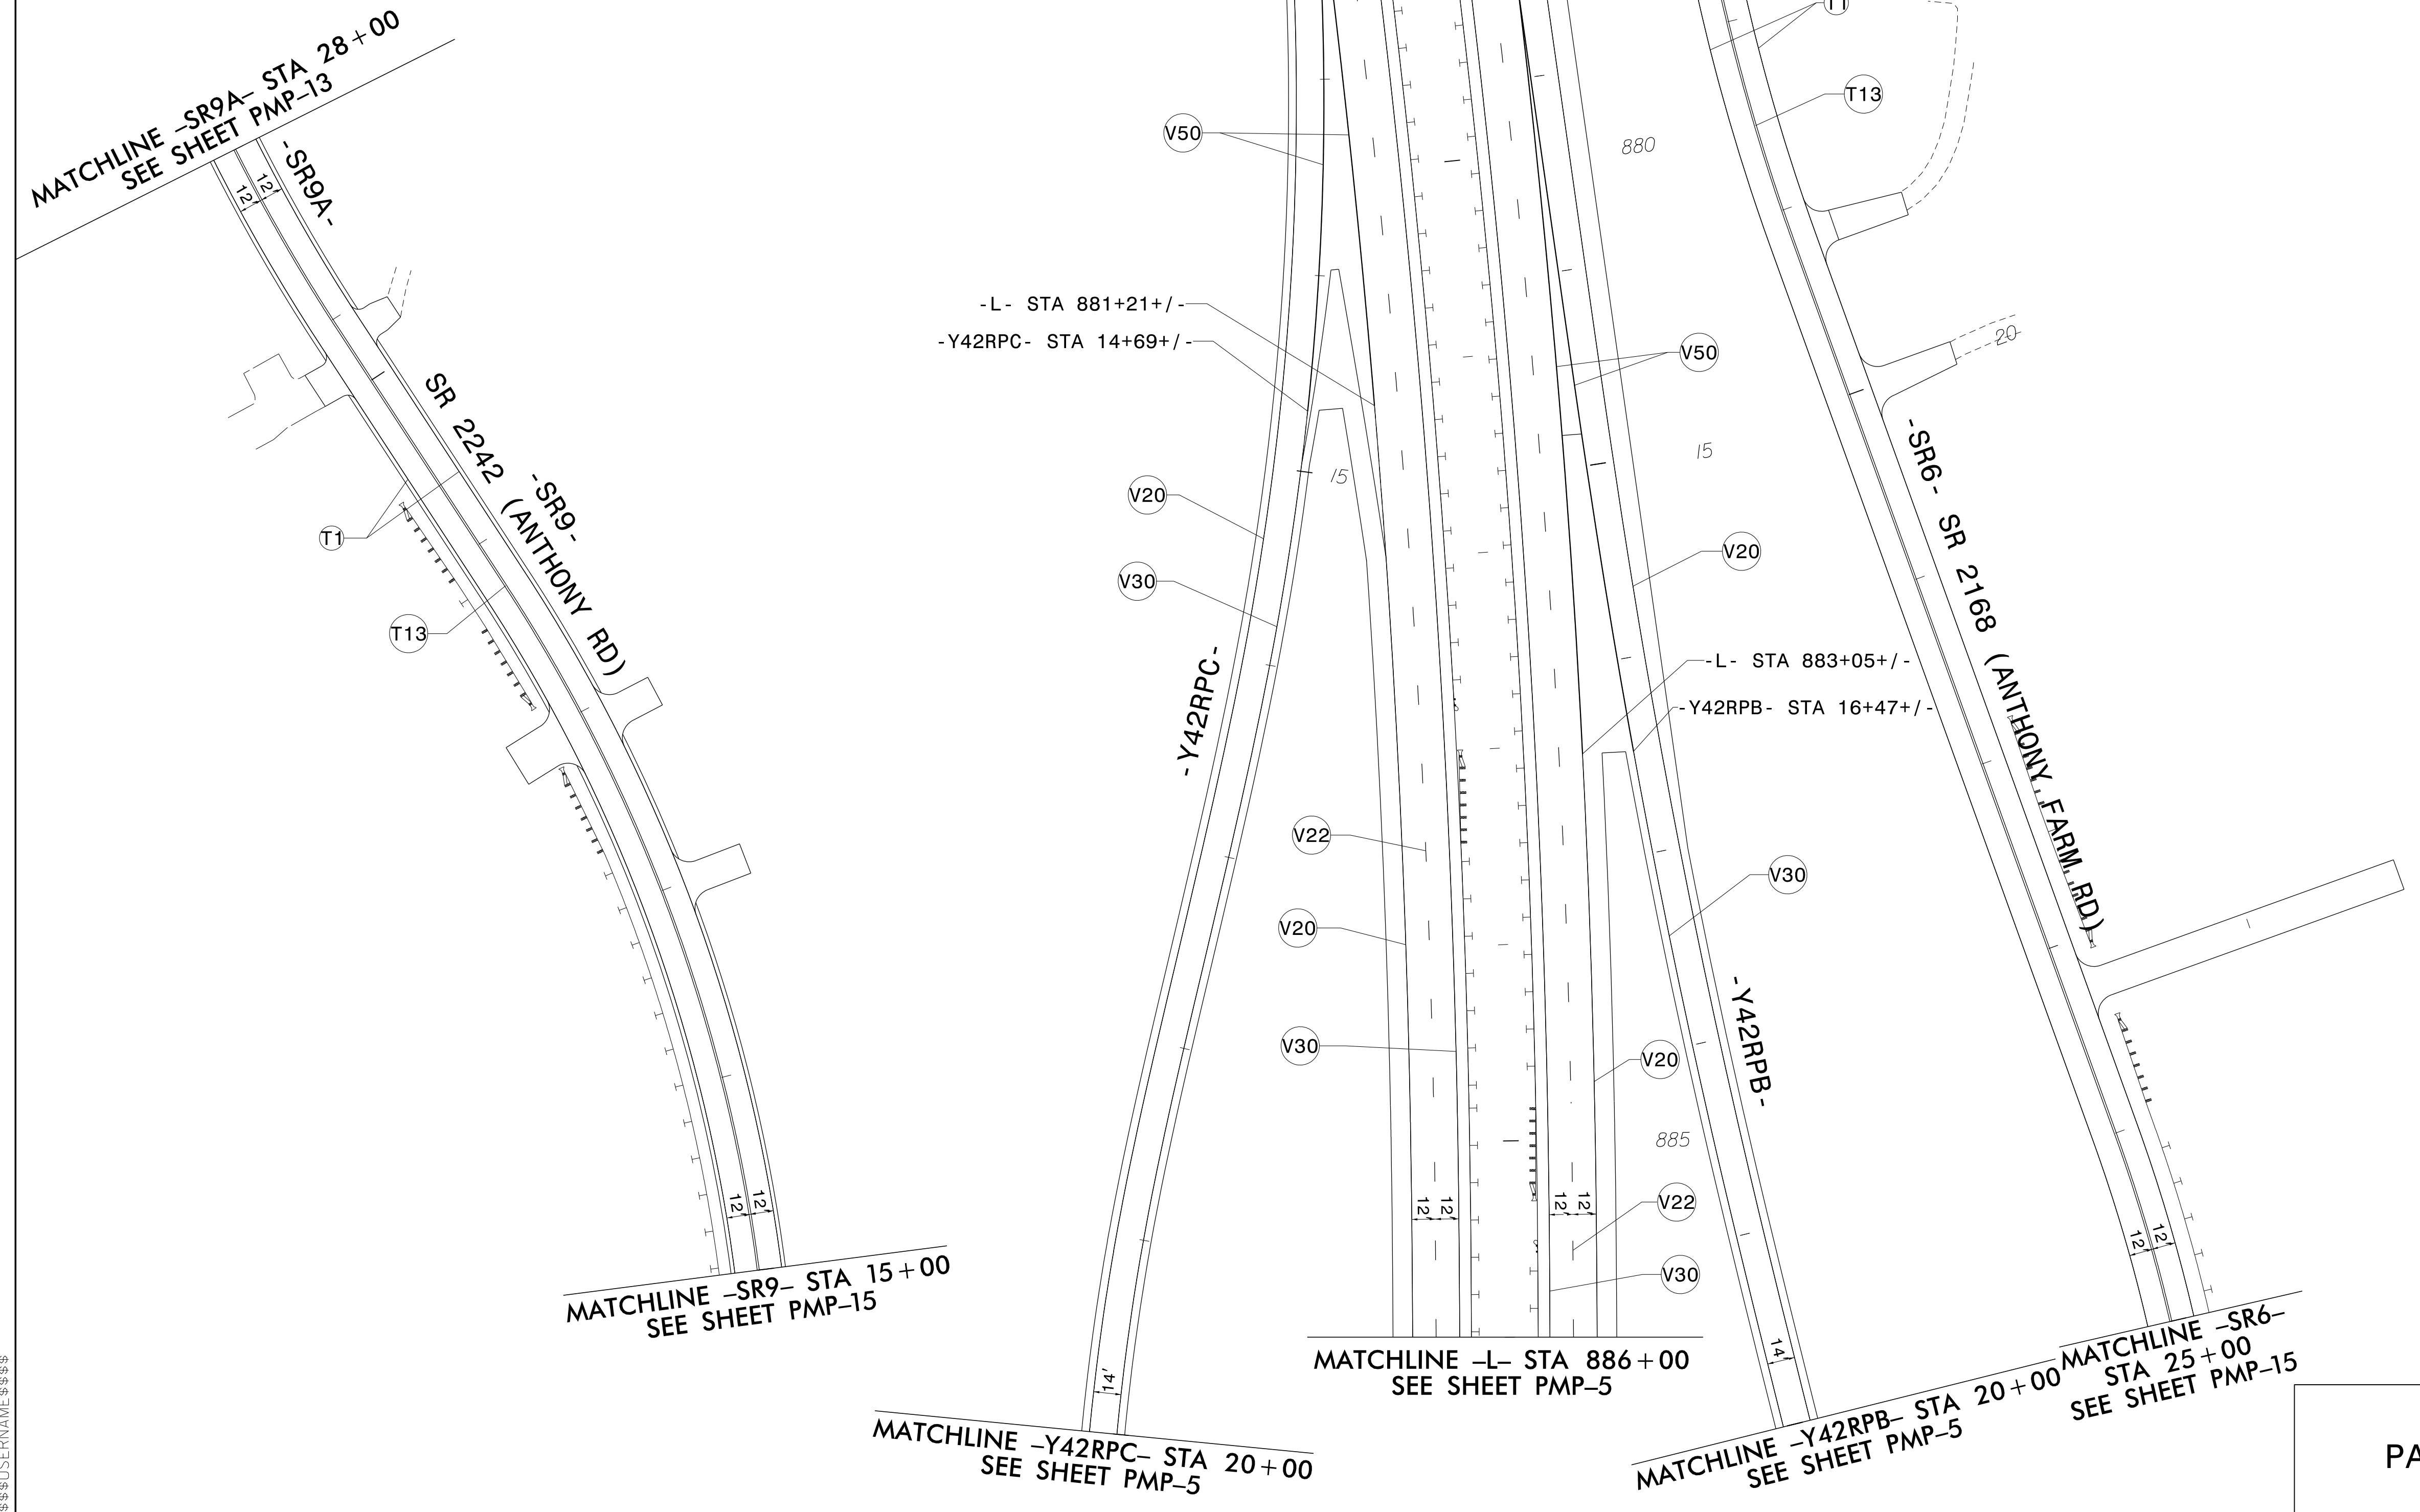
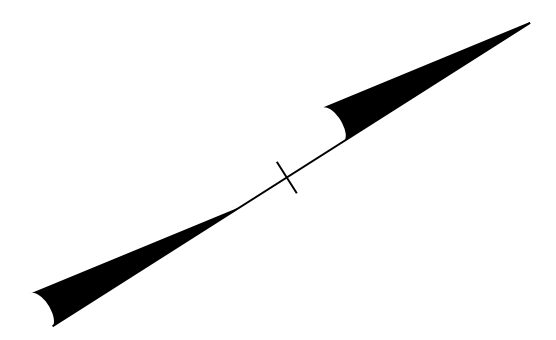


TIP NO. R-2707E	SHEET NO. PMP-4
APPROVED: <i>Betsy L. Watson</i>	
DATE: 4/24/2023	
SEAL	
	
DOCUMENT NOT CONSIDERED FINAL UNLESS ALL SIGNATURES COMPLETED	
	

POLYUREA PAVEMENT MARKING LEGEND	
(V20) WHITE EDGELINE (6")	
(V22) 10 FT WHITE SKIP (6")	
(V30) YELLOW EDGELINE (6")	
(V50) WHITE GORELINE (12")	
(V53) WHITE SOLID LANE LINE (12")	
(V54) 3 FT-9 FT/SP WHITE MINISKIP (12")	
THERMOPLASTIC PAVEMENT MARKING LEGEND	
(T1) WHITE EDGELINE (4")	
(T13) YELLOW DOUBLE CENTER (4")	



\$\$\$\$\$SYTIME\$\$\$\$\$
 \$\$\$\$DGN\$\$\$\$\$
 \$\$\$USERNAME\$\$\$\$\$

PAVEMENT MARKING DETAIL